


07-034

**Set Public Hearing Date March 26, 2007 for
Twin Brook Shelter & Maintenance Project and to
proceed with Planning Board & DEP Construction
Documents & Approvals**

NO.	DESCRIPTION	DATE
1		
2		
DATE: 1/25/07
SCALE: AS SHOWN
PROJECT: TWIN BROOK
SHEET: 1 OF 1
DRAWN BY: JRK
CHECKED BY: JRK
APPROVED BY: JRK



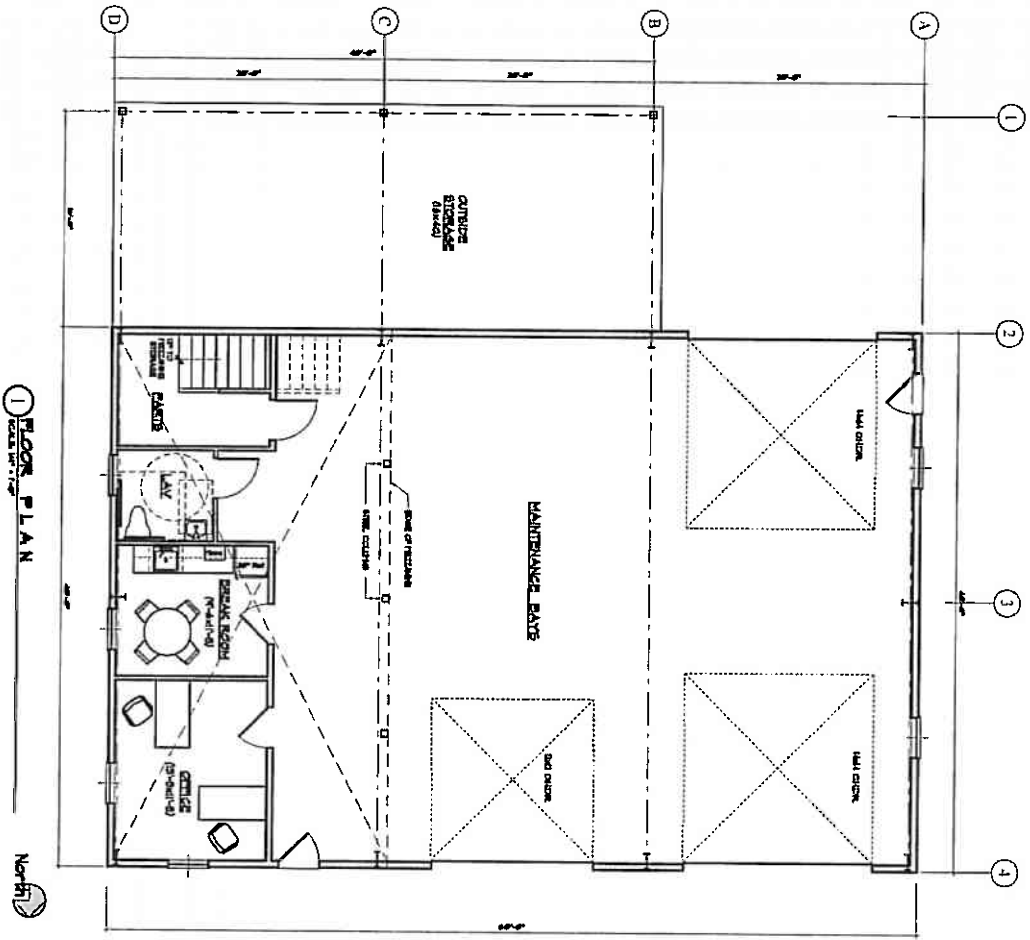


1 FLOOR PLAN
SCALE: 1/8" = 1'-0"


SKETCH PLAN - # 2 - 02/26/07

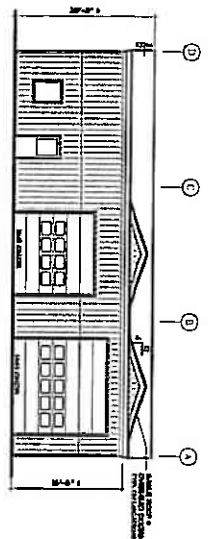


2 NORTH ELEVATION
SCALE: 1/8" = 1'-0"

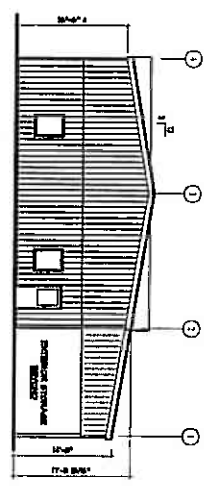

3 EAST ELEVATION
SCALE: 1/8" = 1'-0"

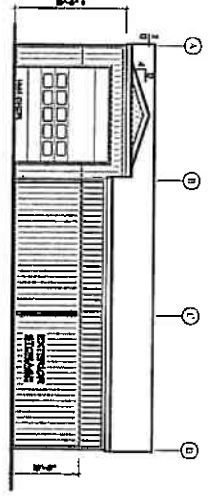


4 SOUTH ELEVATION
SCALE: 1/8" = 1'-0"

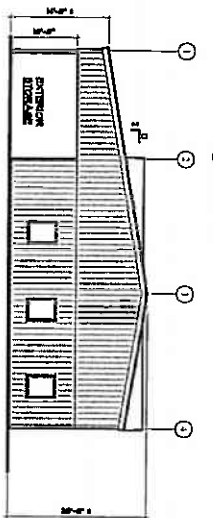


5 WEST ELEVATION
SCALE: 1/8" = 1'-0"


CONTRACT NO. PROJECT NO. SHEET NO.	DATE REVISION DATE DRAWN BY CHECKED BY	MAINTENANCE BUILDING	New Facility Twin Brook Maintenance Building CUMBERLAND, MAINE	DIDONATO ARCHITECTS, INC. 134 GUNELA ROAD, BOWNEVILLE-PORT, ME 04046 phone (207) 264-2600 fax (207) 263-4800 E-mail address: jdidonato@didonato.com www.didonatoarchitects.com	NO.	REVISIONS

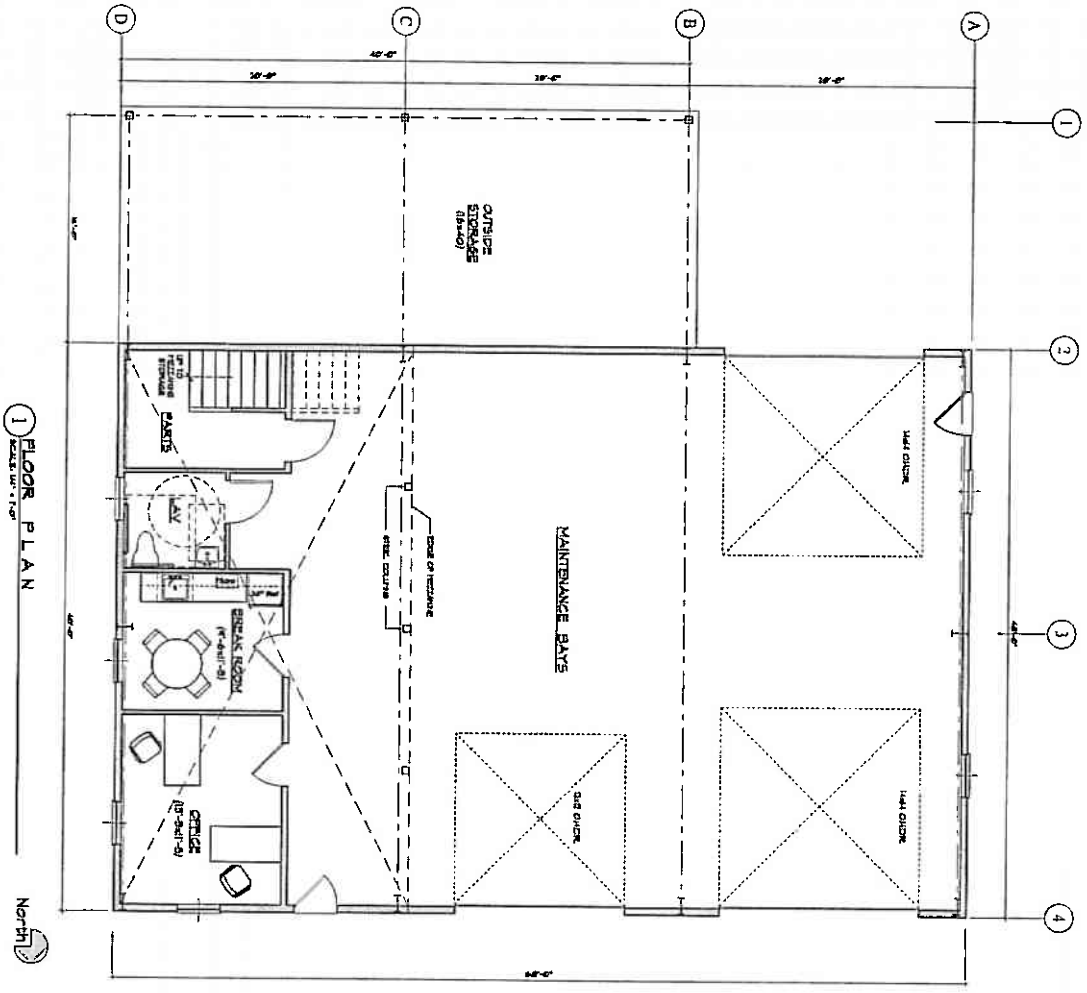


1 FLOOR PLAN
SCALE: 1/8" = 1'-0"

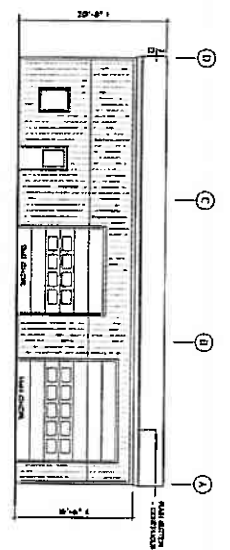


2 NORTH ELEVATION
SCALE: 1/8" = 1'-0"

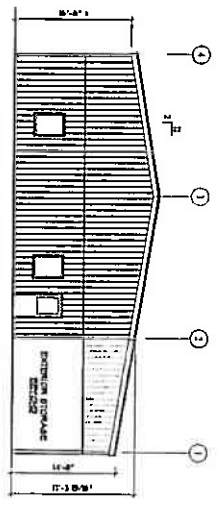

3 EAST ELEVATION
SCALE: 1/8" = 1'-0"

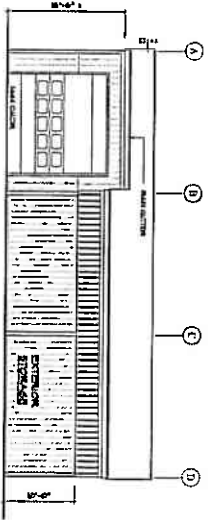

4 SOUTH ELEVATION
SCALE: 1/8" = 1'-0"

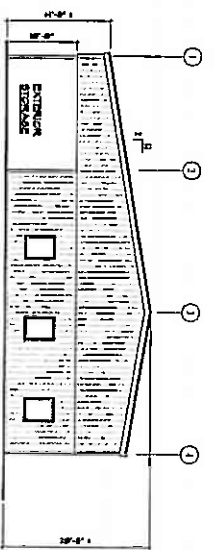

5 WEST ELEVATION
SCALE: 1/8" = 1'-0"

SKETCH PLAN - 01/18/07

<p>DATE: 01/18/07 REVISION DATE: 01/18/07 DRAWN BY: JPD PROJECT: MAINTENANCE BUILDING</p>	<p>MAINTENANCE BUILDING</p>	<p>New Facility Twin Brook Maintenance Building CUMBERLAND, MAINE</p>	<p>DIDONATO ARCHITECTS, INC. 134 GUNEA ROAD, KENNEBUNKPORT, ME 04046 PHONE: 735-286-7500 FAX: 735-283-4295 121 Full St. www.didonatoarchitects.com</p>	<p>NO. 01/18/07</p>
---	------------------------------------	--	---	---------------------