


Town, City of: CumberlandDate Installed 8-18-83Street Broadmore DriveType, Size of Service Pipe 6" P.V.C.Dwelling No. # 3Connection at Sewer Main WYE

Occupant _____

Depth, End of Service Pipe 6.0'Owner Edwin LowLength of Service Pipe Laid 23'C-3-C1133Measured, Located By R.P. & R.T.Project Contractor P.J. Mondino & Sons

LOCATION DIAGRAM

House #3

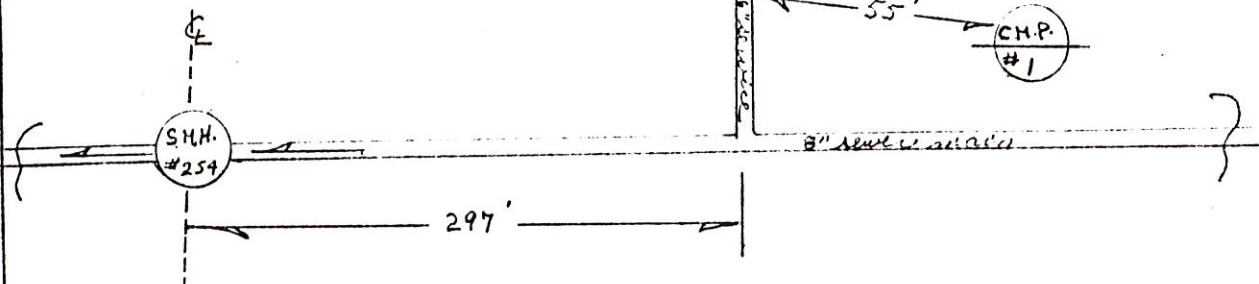

Remarks:

SANITARY SEWER SERVICE LOCATION

Town, City of: Cumberland

Date Installed _____

Street Broadmore Drive

Type, Size of Service Pipe _____

Dwelling No. SMH #255

Connection at Sewer Main _____

Occupant _____

Depth, End of Service Pipe _____

Owner _____


Length of Service Pipe Laid _____

Measured, Located By G.B. & D.S.

Project Contractor D. Houdin & Sons

LOCATION DIAGRAM

House #3

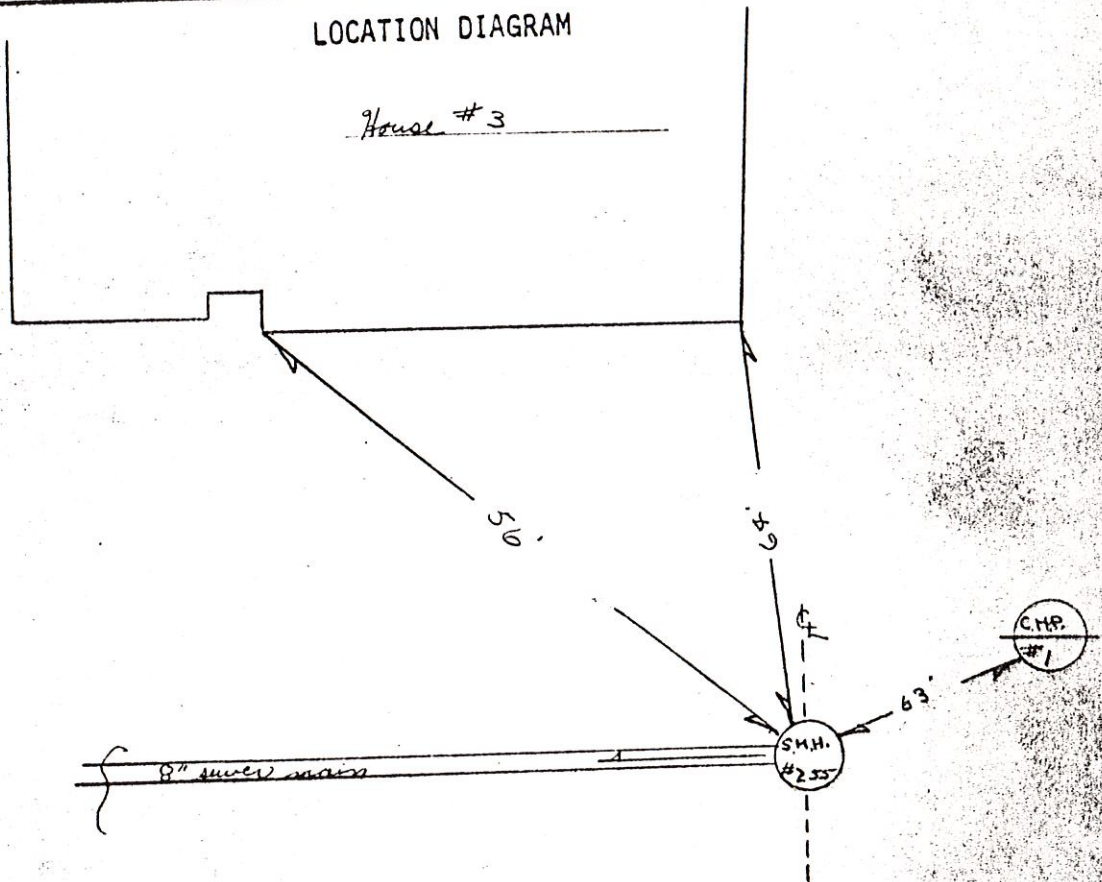

Remarks:

SANITARY SEWER SERVICE LOCATION

Town, City of: Cumberland

Date Installed _____

Street Broadway Drive

Type, Size of Service Pipe _____

Dwelling No. S.M.H. #255

Connection at Sewer Main _____

Occupant _____

Depth, End of Service Pipe _____

Owner _____


Length of Service Pipe Laid _____

Measured, Located By A.P. C. D.S.

Project Contractor D. Gordon & Sons

LOCATION DIAGRAM

House #3

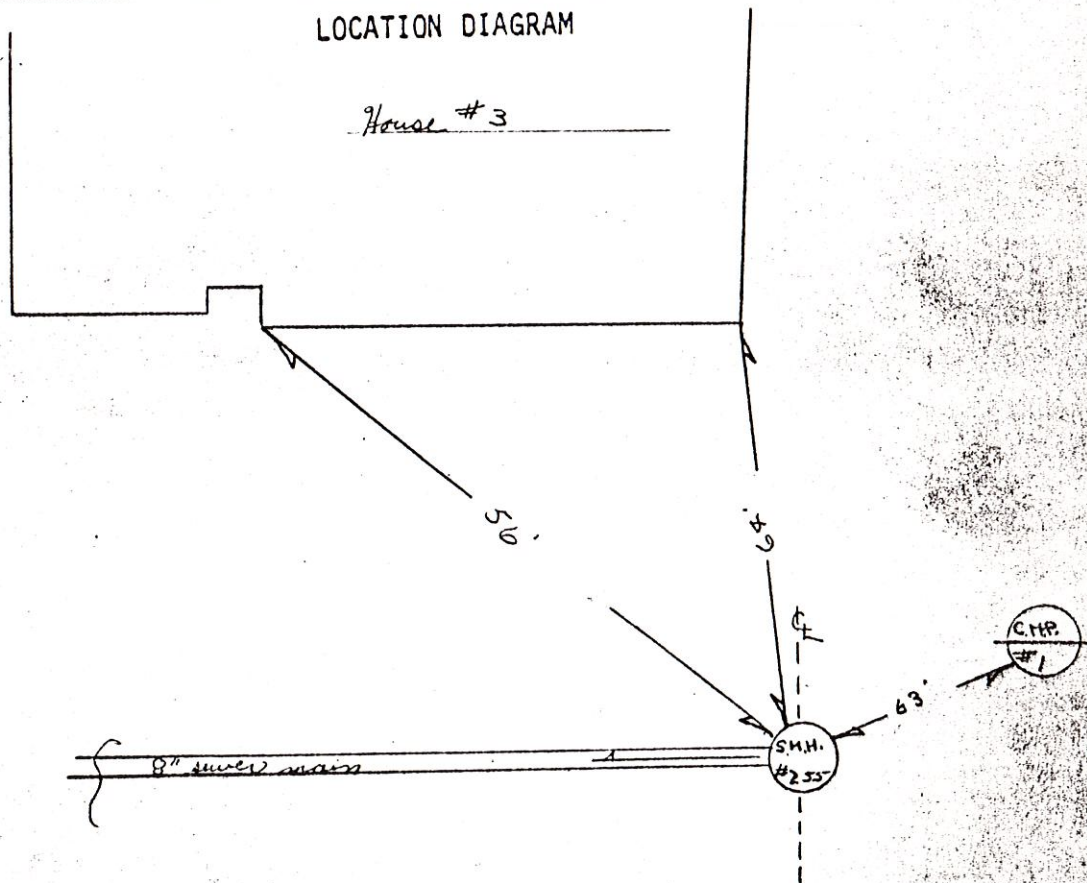

Remarks:

SANITARY SEWER SERVICE LOCATION

Town, City of: Cumberland

te Installed 8-18-83

Street Broadway Drive

Type, Size of Service Pipe 6" PVC.

Dwelling No. #4

Connection at Sewer Main TEE

Occupant Debra Saunders

Depth, End of Service Pipe 6.0'

Owner DEBRA SAUNDERS


Length of Service Pipe Laid 28'

C-3-C769

Measured, Located By R.P.O. P.T.

Project Contractor R.J. Grounding & Sons

LOCATION DIAGRAM

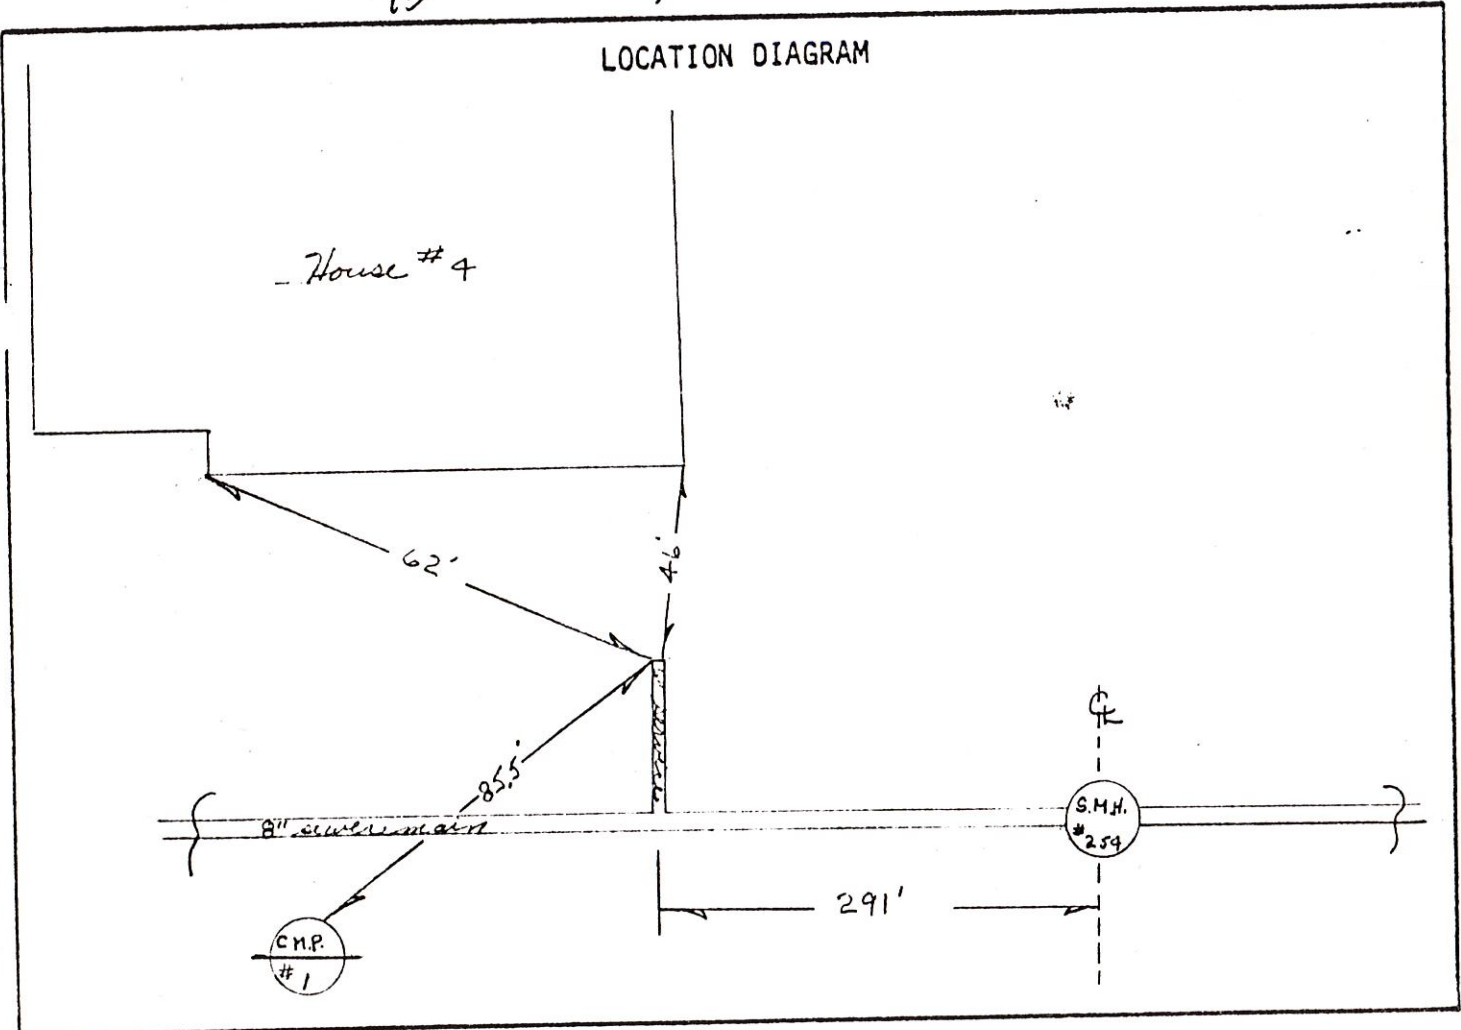

Remarks:

SANITARY SEWER SERVICE LOCATION

Town, City of: Cumberland

Date Installed 8-18-83

Type, Size of Service Pipe 6" PVC

Connection at Sewer Main TEE

Depth, End of Service Pipe 6.5'

Length of Service Pipe Laid 16'

Measured, Located By G.B.C. & T.

Street Broadmoor Drive

Dwelling No. #5


Occupant _____

Owner _____

Project Contractor

P.J. Shandling Sons

LOCATION DIAGRAM

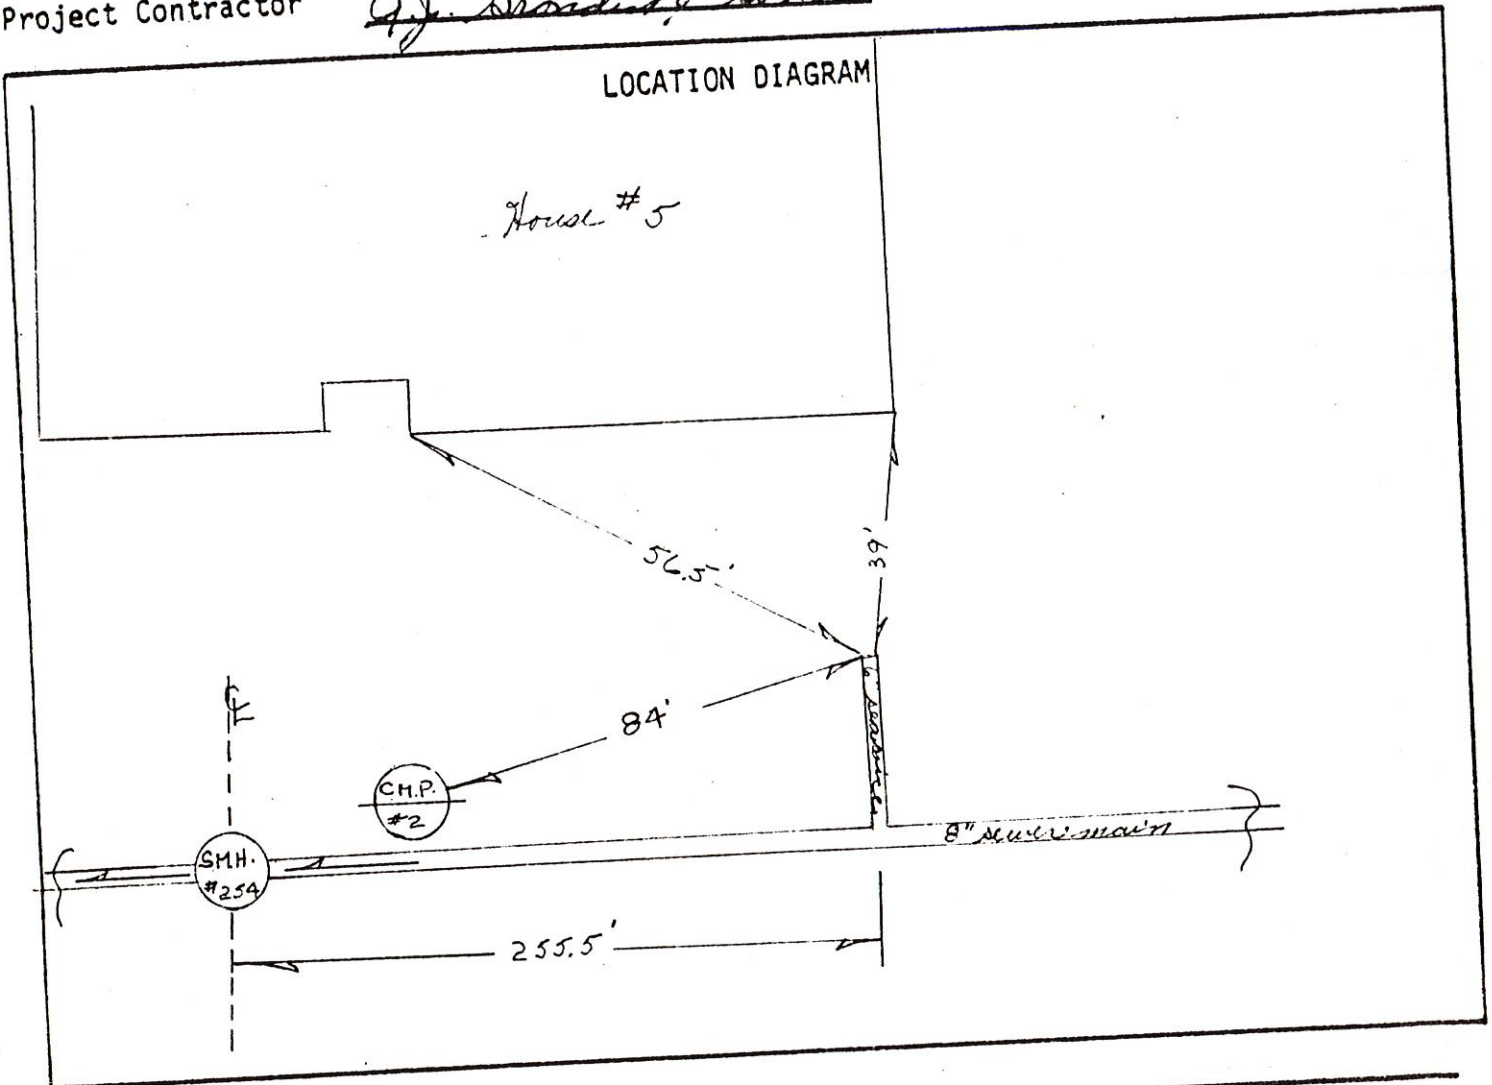

Remarks:

SANITARY SEWER SERVICE LOCATION

Town, City of: Cumberland

Date Installed 8-18-83

Street Broadmoor Drive

Type, Size of Service Pipe 6" PVC

Dwelling No. #5

Connection at Sewer Main TEE

Occupant _____

Depth, End of Service Pipe 6.5'

Owner RICHARD PARSONS


Length of Service Pipe Laid 16'

C-3-C1145

Measured, Located By G.P.E.G.T.

Project Contractor D.J. Brading Sons

LOCATION DIAGRAM

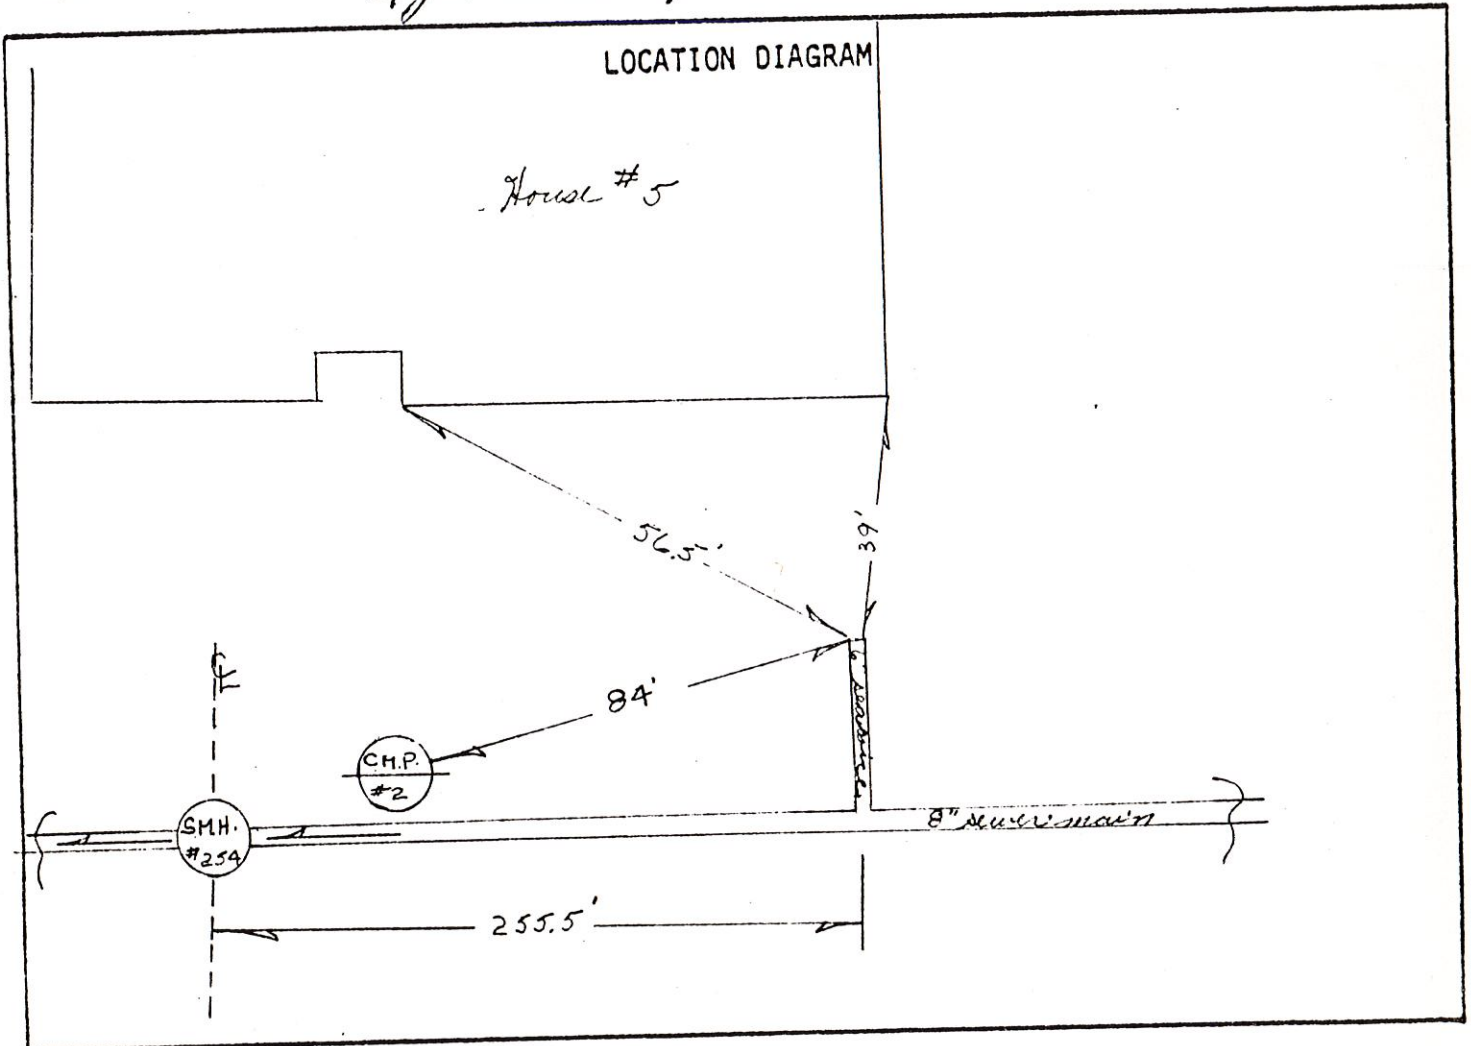

Remarks:

Town, City of: CumberlandStreet Broadmore DriveDwelling No. #5

Occupant _____


Owner _____

Date Installed 8-18-83Type, Size of Service Pipe 6" PVCConnection at Sewer Main TEEDepth, End of Service Pipe 6.5'Length of Service Pipe Laid 16'Measured, Located By G.P.C. & T.

Project Contractor

P.J. Gooding & Sons

LOCATION DIAGRAM

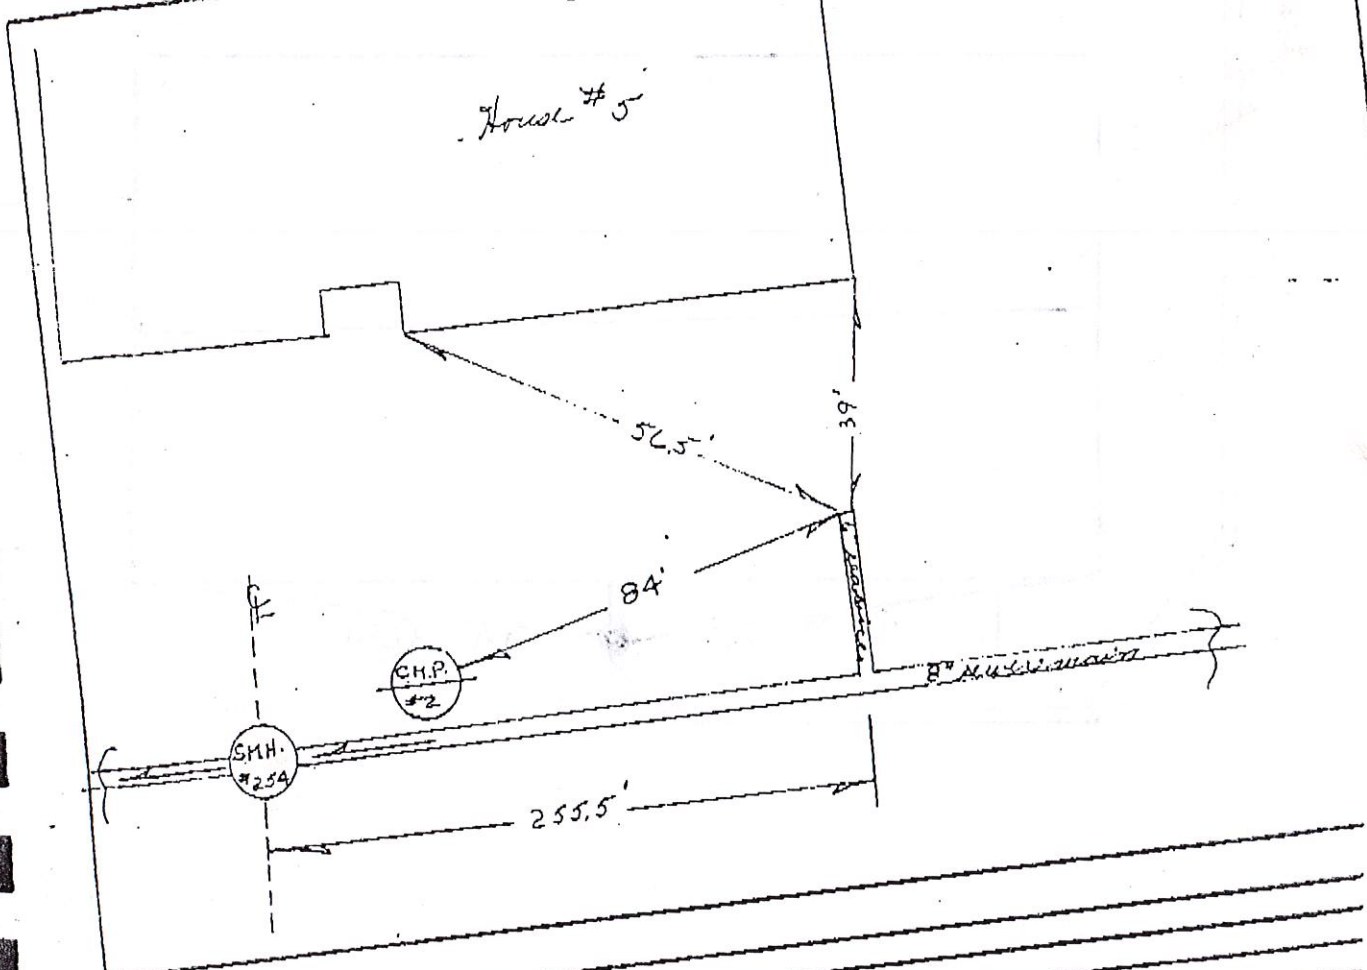

Remarks:

SANITARY SEWER SERVICE LOCATION

Town, City of: Cumberland

Date Installed 8-18-83

Street Broadmoor Drive

Type, Size of Service Pipe 6" PVC

Dwelling No. # 6

Connection at Sewer Main TEE

Occupant _____

Depth, End of Service Pipe 7'


Owner _____

Length of Service Pipe Laid 29'

Measured, Located By R.D. & B.T.

Project Contractor R.J. Harding & Sons

LOCATION DIAGRAM

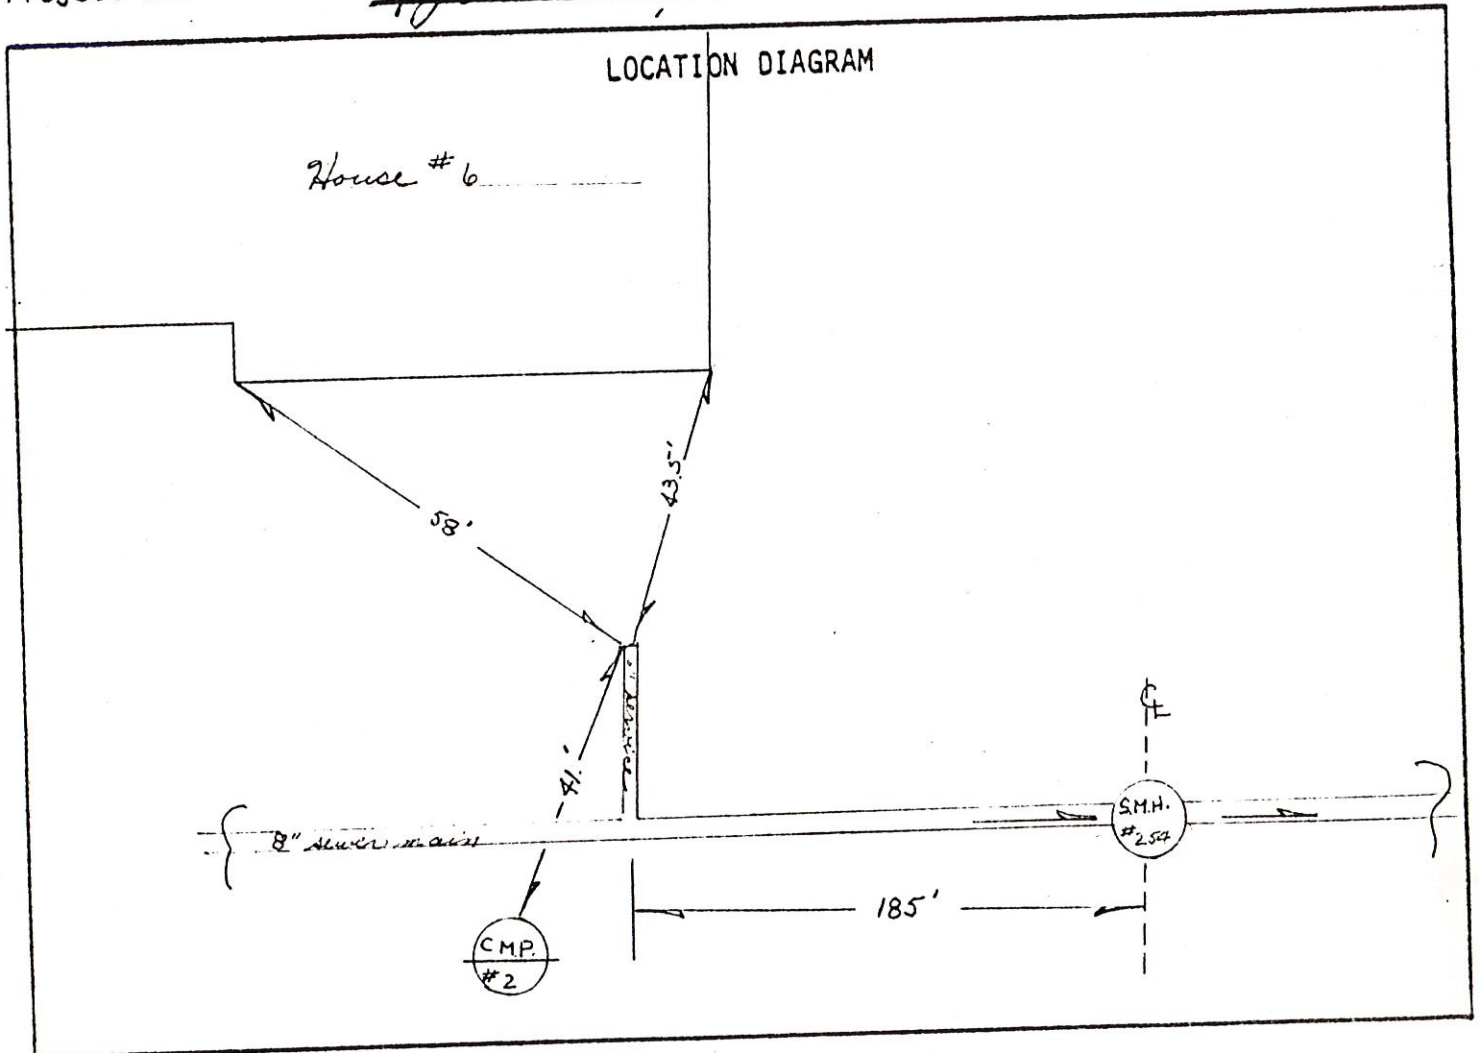

Remarks:

SANITARY SEWER SERVICE LOCATION

Town, City of: Cumberland

Date Installed 8-18-83

Street Broadmoor Drive

Type, Size of Service Pipe 6" PVC

Dwelling No. # 6

Connection at Sewer Main TEE

Occupant _____

Depth, End of Service Pipe 7'

Owner Kenneth L. Sanborn


Length of Service Pipe Laid 29'

C-3-C.768

Measured, Located By R.D. C.B.T.

Project Contractor P.J. Drondis & Sons

LOCATION DIAGRAM

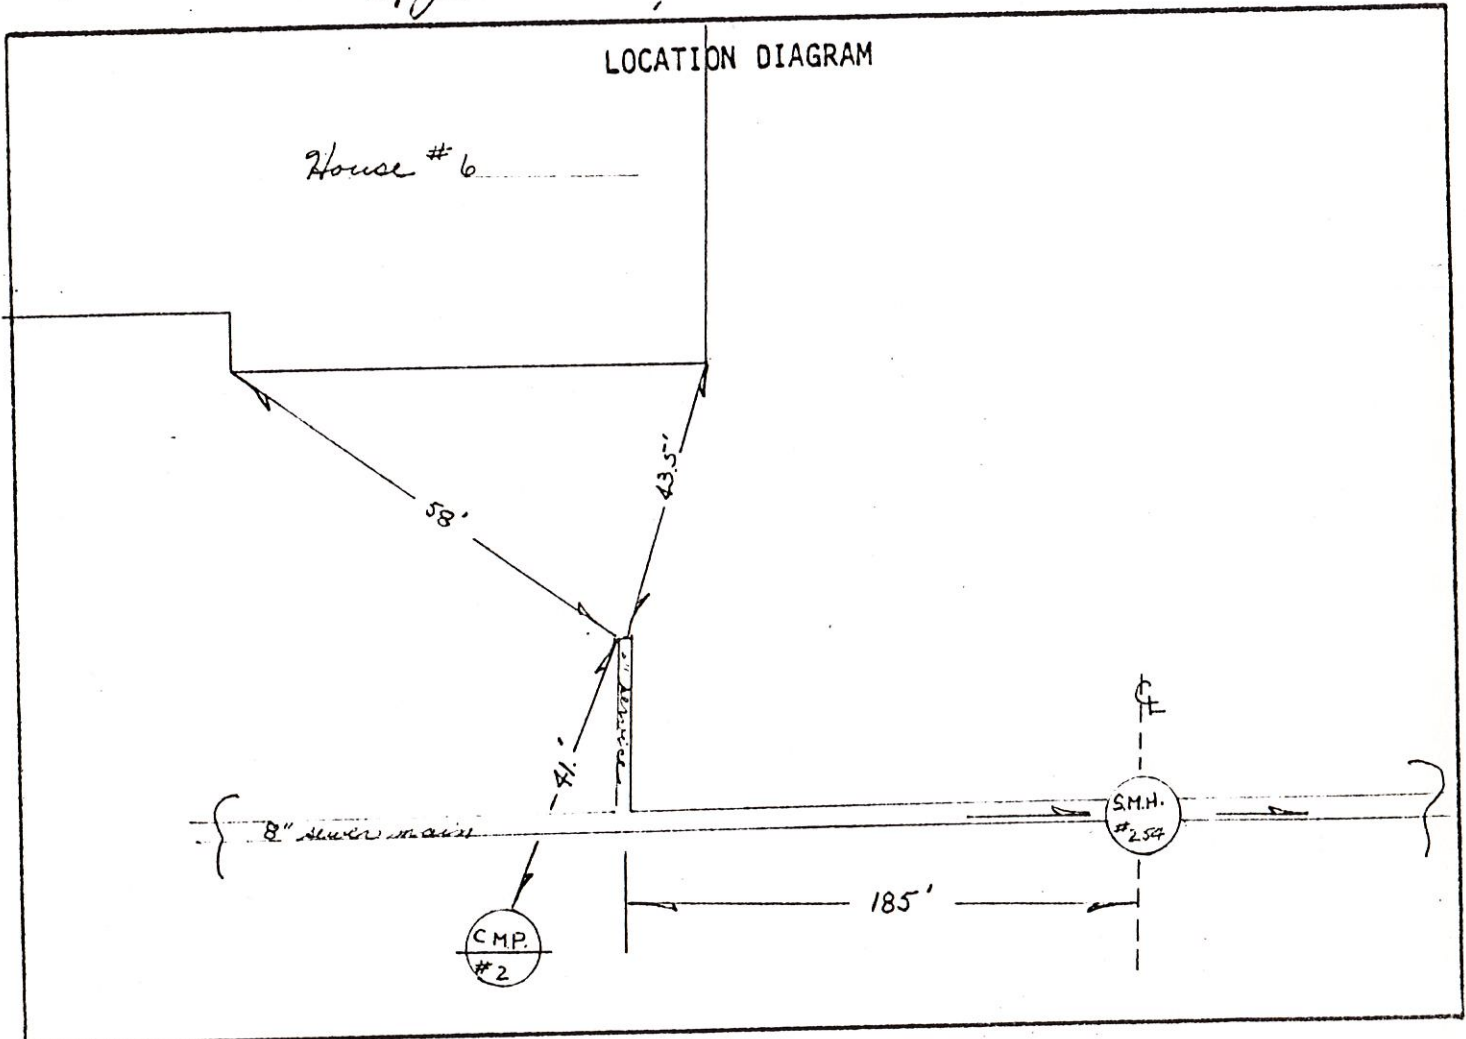

Remarks:

SANITARY SEWER SERVICE LOCATION

Town, City of: Cumberland

Date Installed 8-18-83

Street Broadmore Drive

Type, Size of Service Pipe 6" P.V.C.

Dwelling No. #7

Connection at Sewer Main TEE

Occupant _____

Depth, End of Service Pipe 7'

Owner E.B. BROOKS

Length of Service Pipe Laid 17


C-3-C767

Measured, Located By R.P. & J.T.

Project Contractor R.J. Brondino & Sons

LOCATION DIAGRAM

House #7

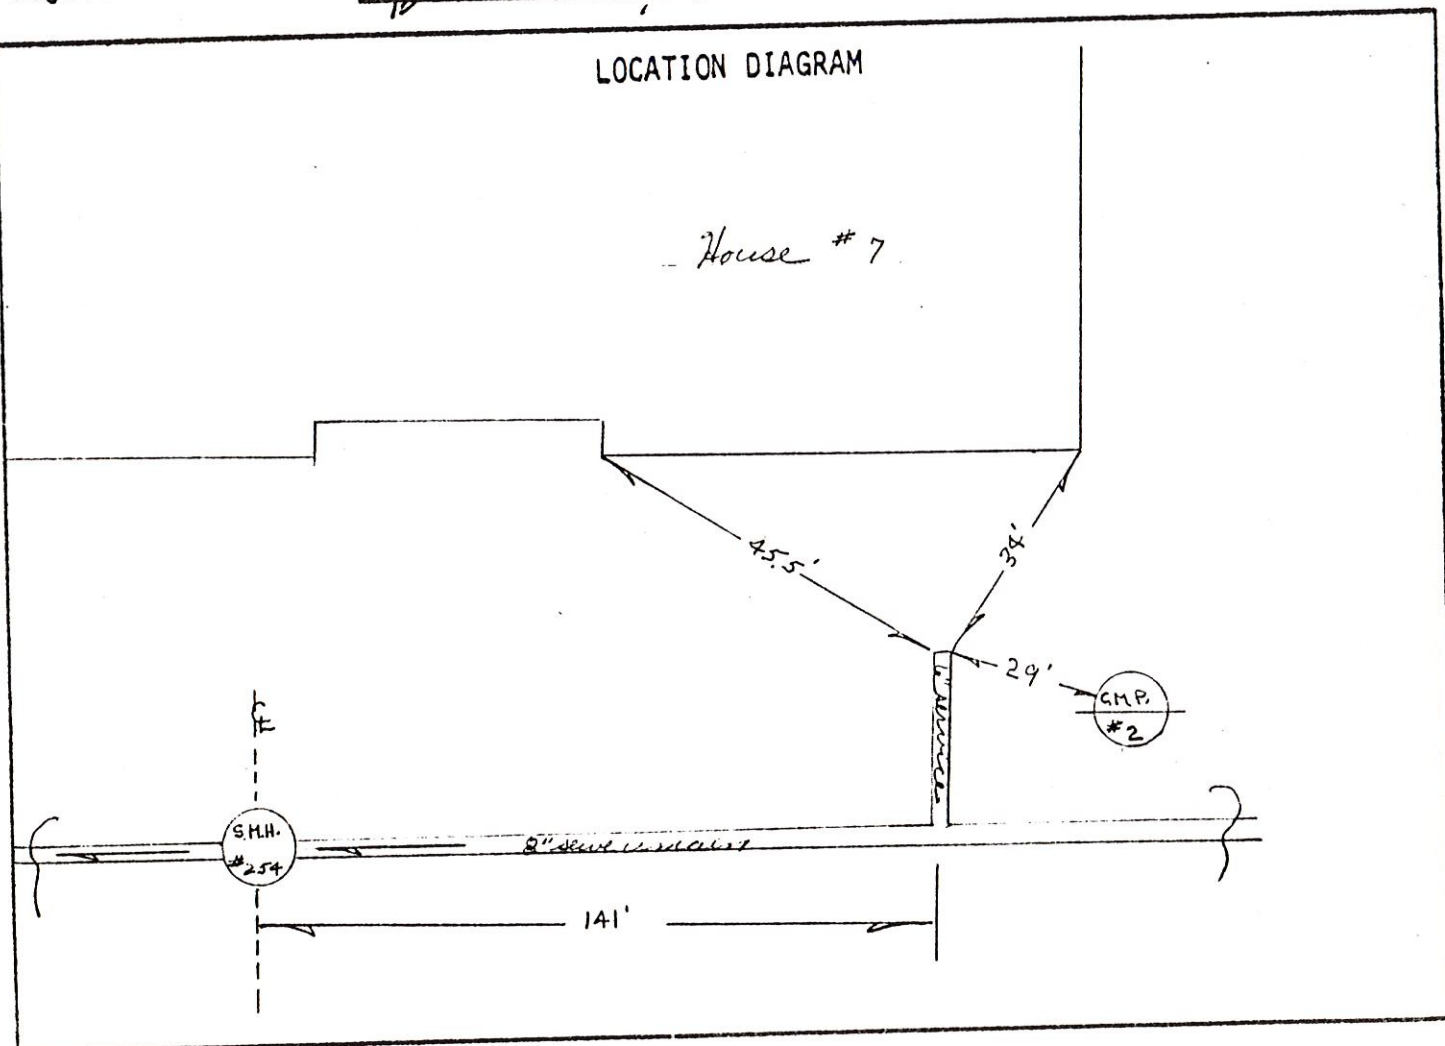

Remarks:

SANITARY SEWER SERVICE LOCATION

Town, City of: Cumberland

Date Installed 8-19-83

Type, Size of Service Pipe 6" PVC

Connection at Sewer Main TEE

Depth, End of Service Pipe 6.5'

Length of Service Pipe Laid 29'

Measured, Located By P.D.C. & T.

Street Broadmore Drive

Dwelling No. #8


Occupant Neil Wallace

Owner Charles & Theda Ferris

C-3-C 766

Project Contractor P.J. Mondino's Sons

LOCATION DIAGRAM

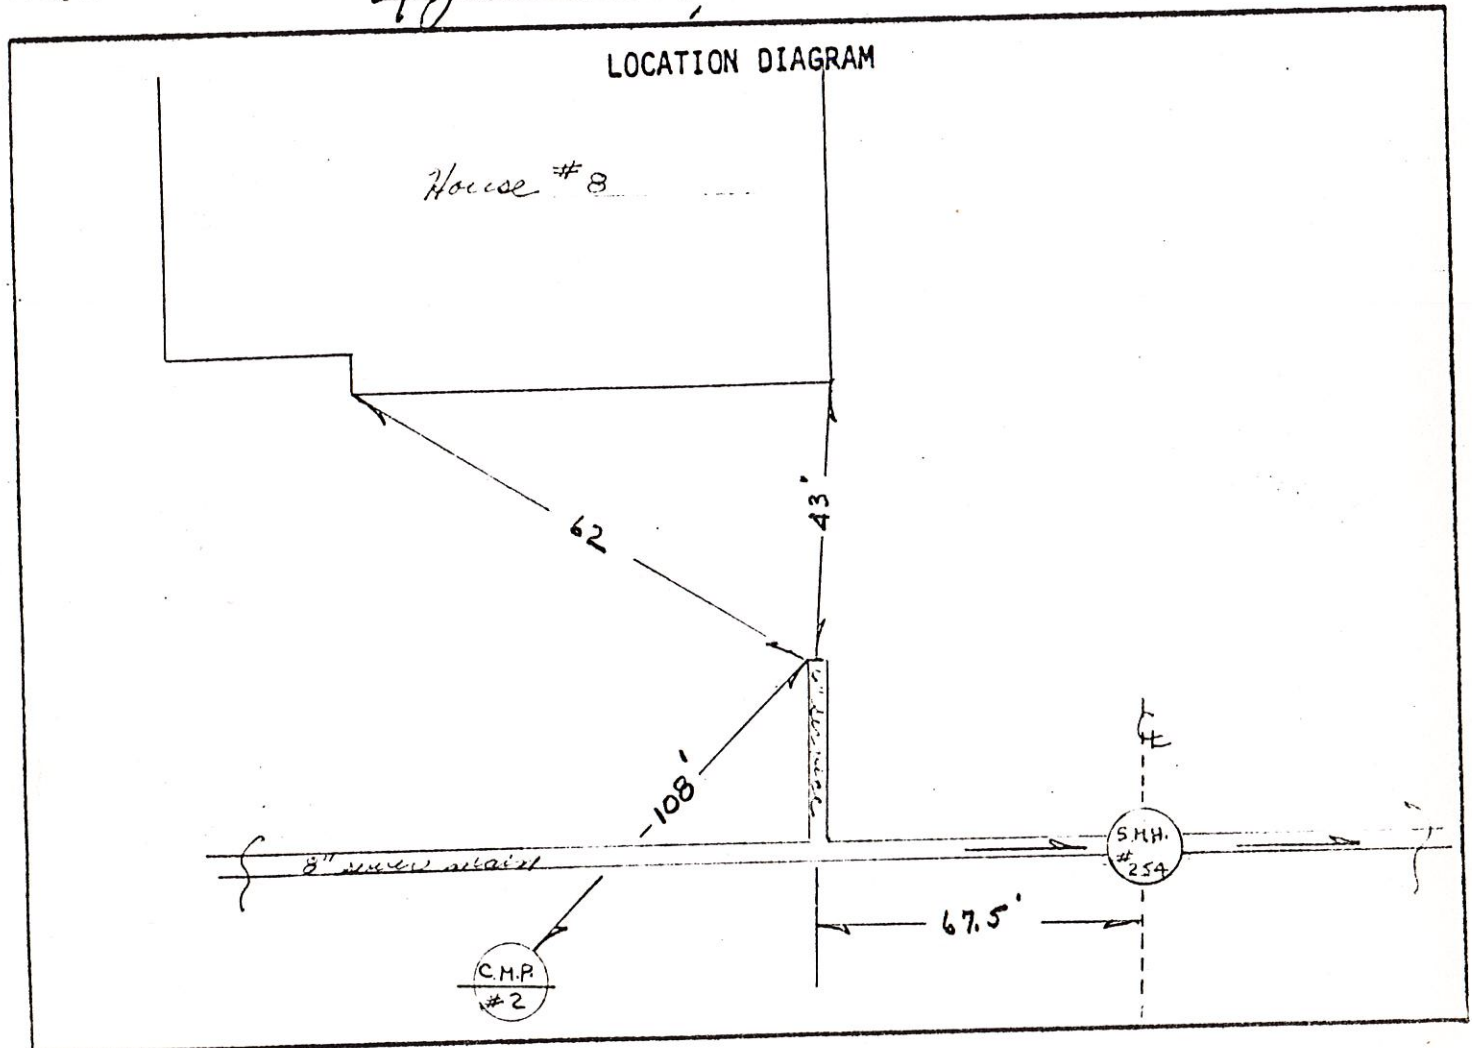

Remarks:

SANITARY SEWER SERVICE LOCATION

Town, City of: Cumberland

Date Installed 8-18-83

Street Broadmoor Drive

Type, Size of Service Pipe 6" P.V.C.

Dwelling No. #9

Connection at Sewer Main TEE

Occupant _____

Depth, End of Service Pipe 7'


Owner MARK O'BRIEN

Length of Service Pipe Laid 18'

C-3-C1473

Measured, Located By G.B. & G.T.

Project Contractor P.J. Brondino & Sons

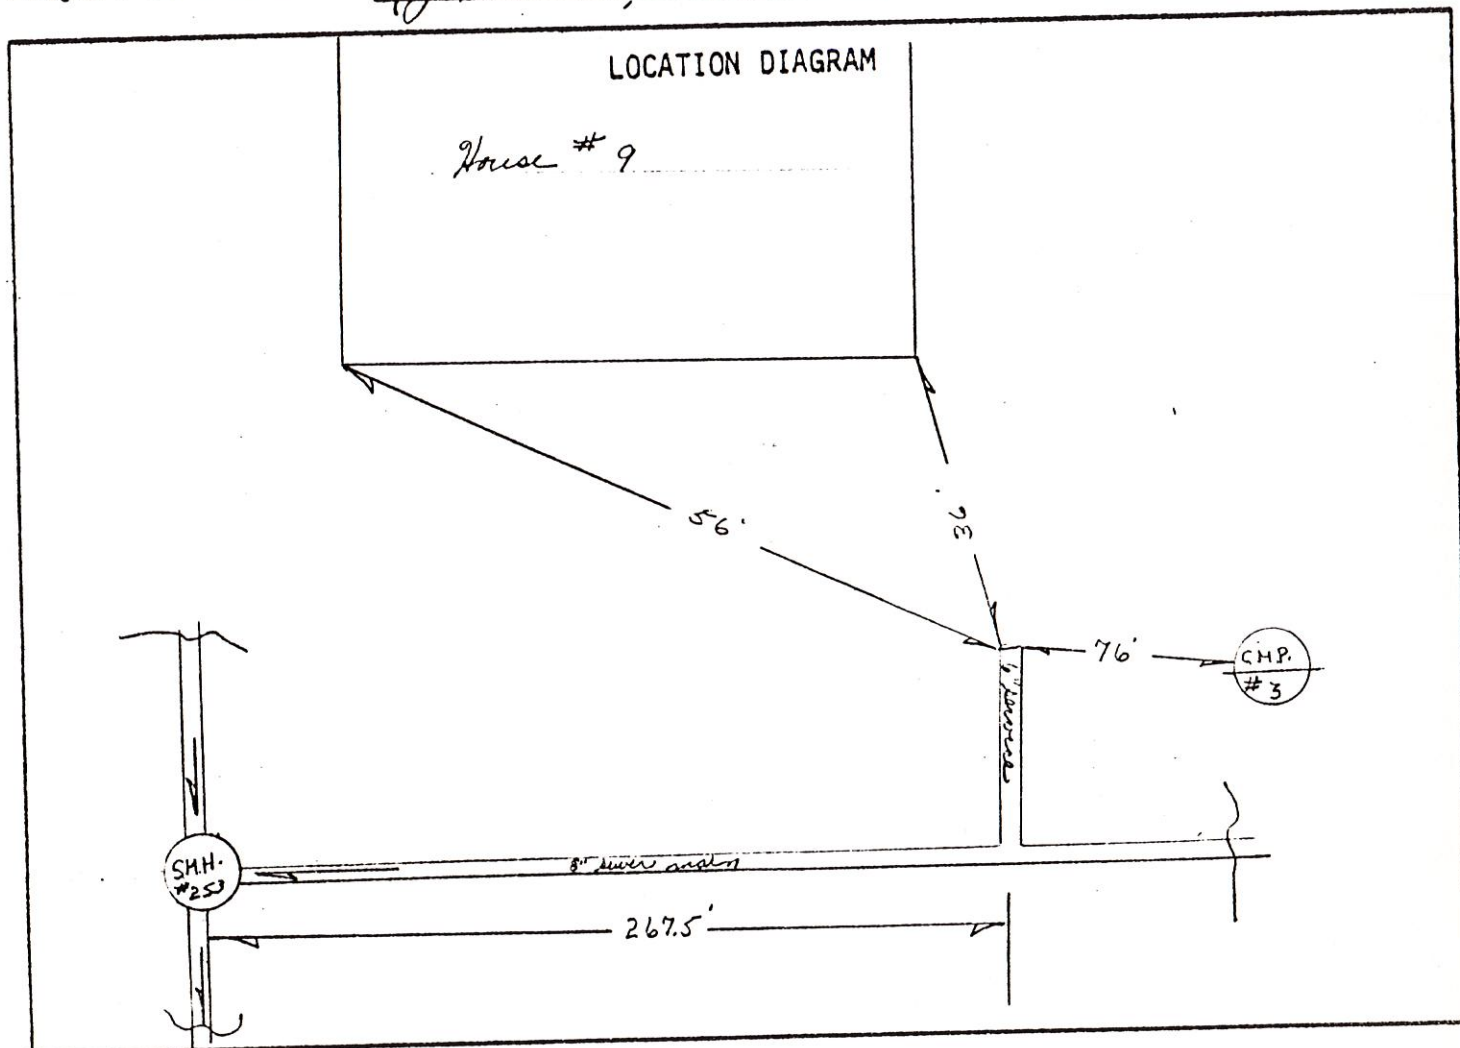

Remarks:

SANITARY SEWER SERVICE LOCATION

Town, City of: Cumberland

Date Installed _____

Type, Size of Service Pipe _____

Connection at Sewer Main _____

Depth, End of Service Pipe _____

Length of Service Pipe Laid _____

Measured, Located By R.P. & S.

Street Broadmoor Drive


Dwelling No. 8221 #254

Occupant _____

Owner _____

Project Contractor R.J. Bondin & Sons

LOCATION DIAGRAM

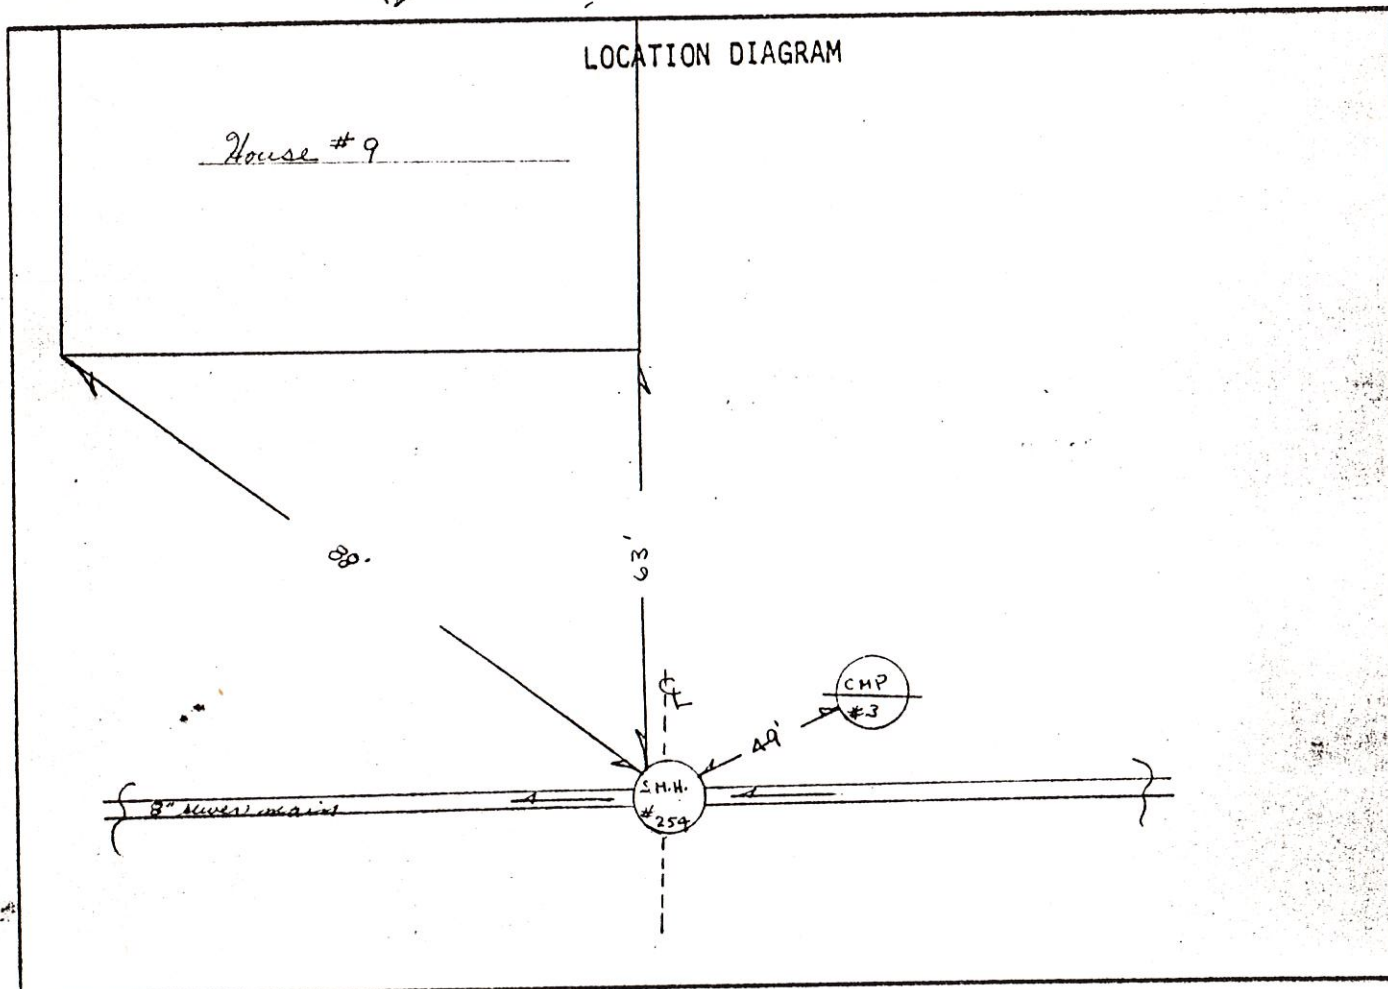

Remarks:

SANITARY SEWER SERVICE LOCATION

Town, City of: Cumberland

Date Installed _____

Street Broadmoor Drive

Type, Size of Service Pipe _____

Dwelling No. SMH #254

Connection at Sewer Main _____

Occupant _____

Depth, End of Service Pipe _____


Owner _____

Length of Service Pipe Laid _____

Measured, Located By R.P. & D.S.


Project Contractor R.J. Gordon & Sons

LOCATION DIAGRAM

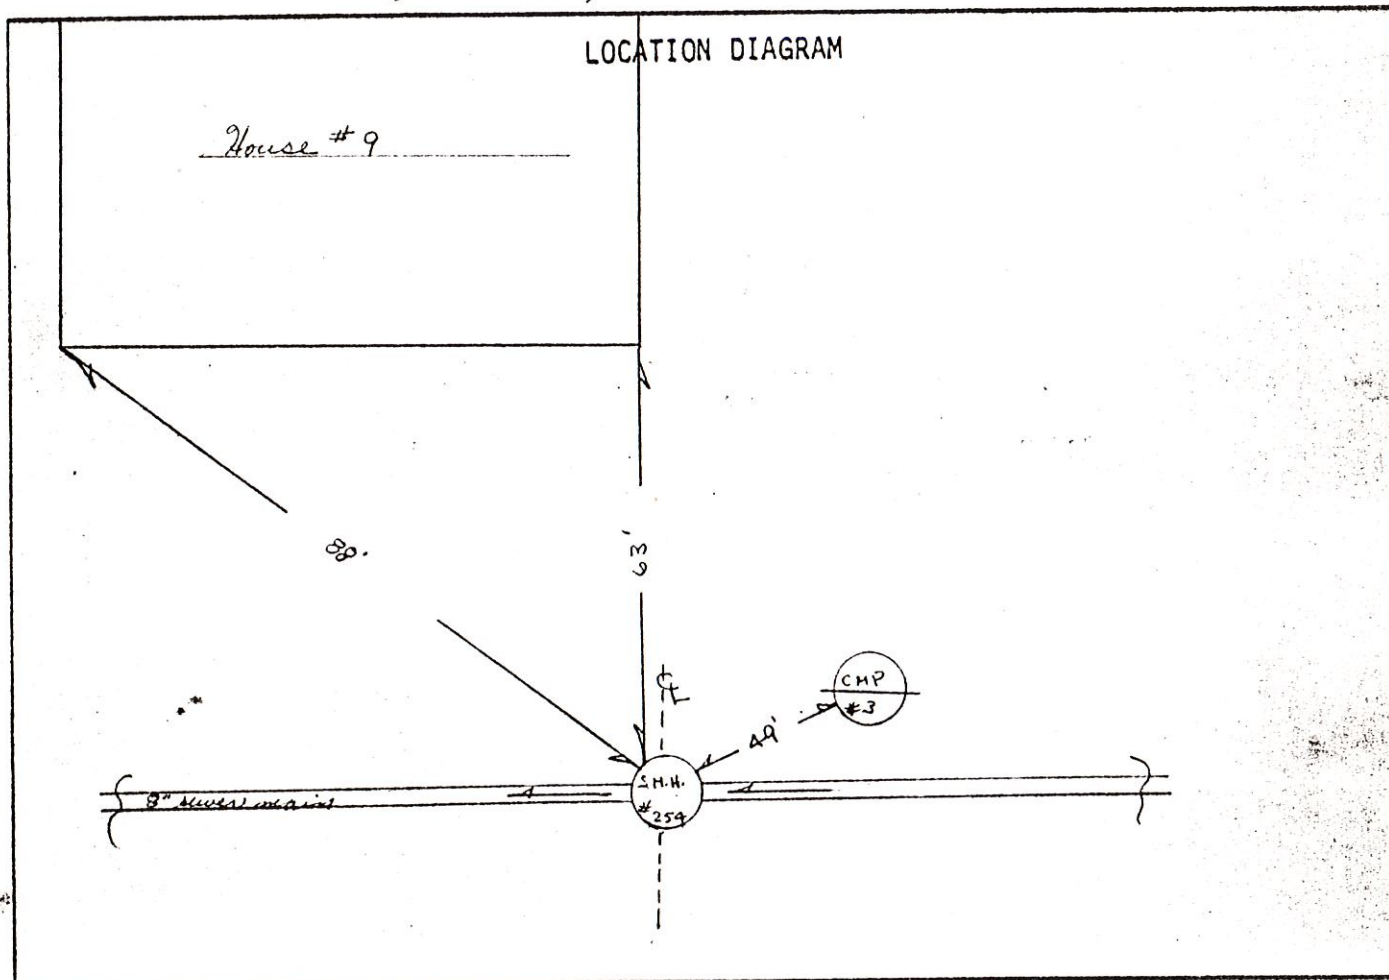


Remarks:

SAMPLE BUILDING SEWER SKETCH

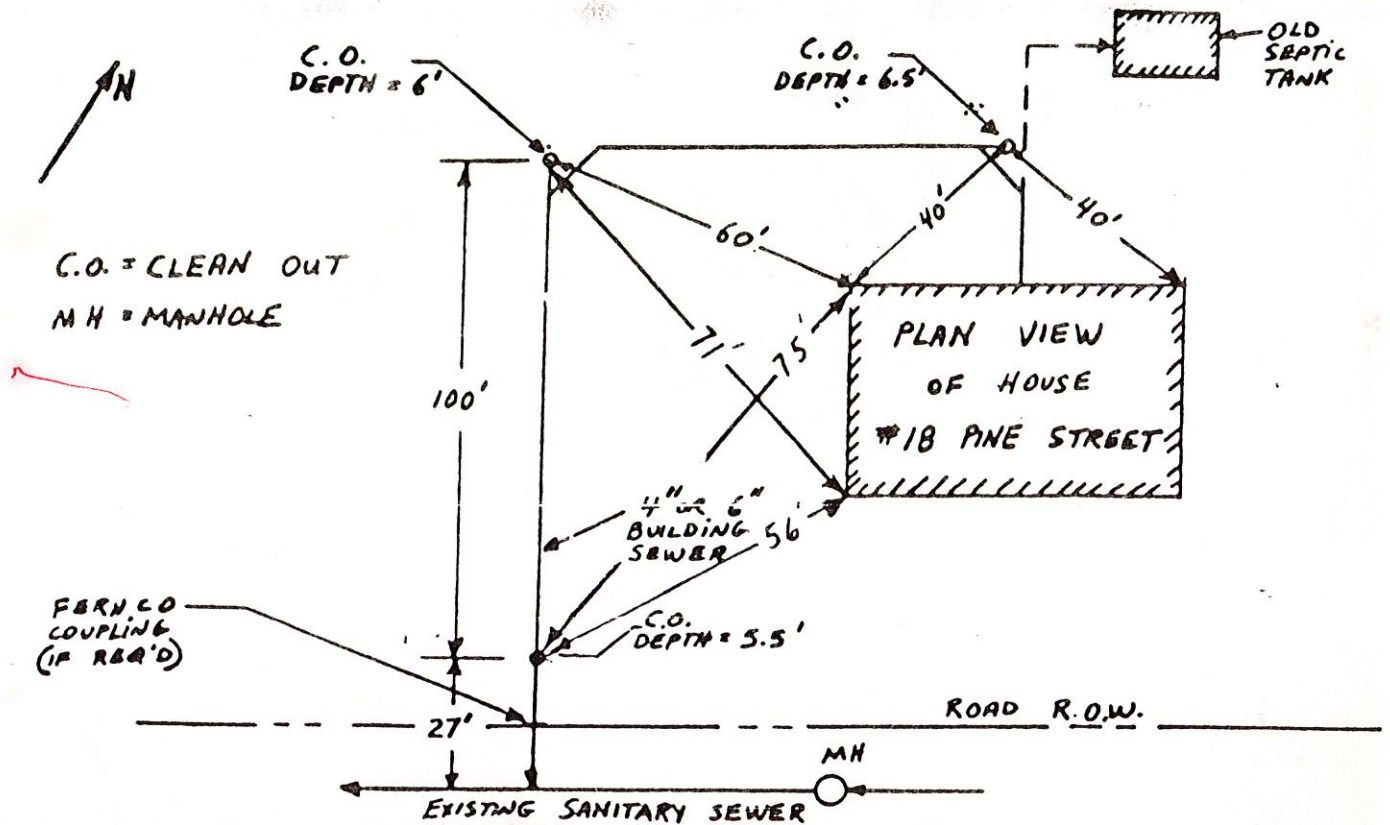

NAME: Gene Crockett
 ADDRESS: 10 Broadwood Dr.
 CONTRACTOR: O'Brien Plumbing

DATE: _____
 COLLECTOR OR INTERCEPT

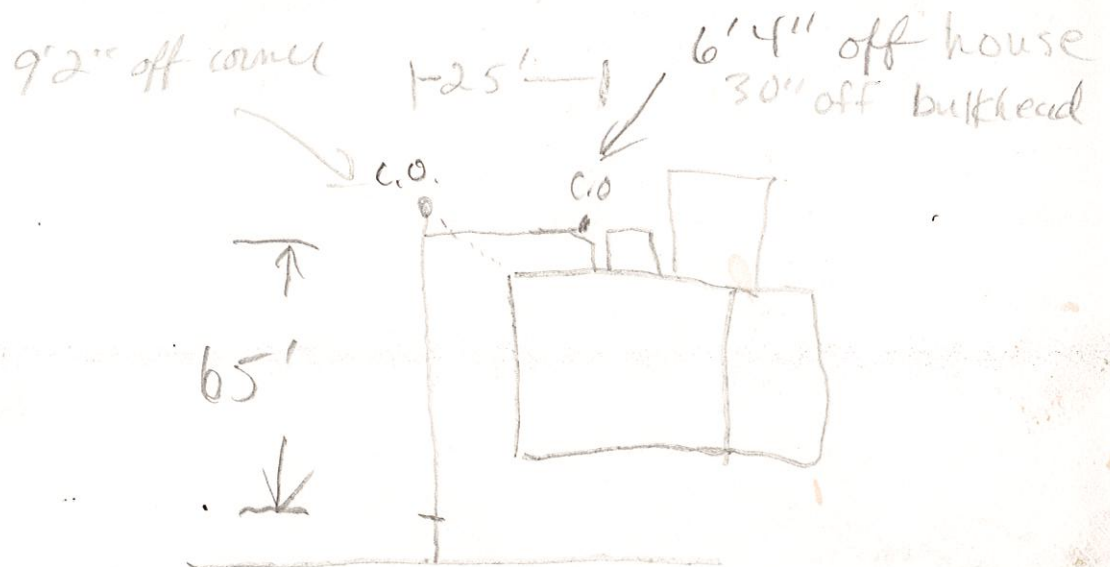

To be returned to Town Office

SANITARY SEWER SERVICE LOCATION

Town, City of: Cumberland

Date Installed 8-18-83

Street Broadmoor Drive

Type, Size of Service Pipe 6" PVC

Dwelling No. # 10

Connection at Sewer Main TEE

Occupant _____

Depth, End of Service Pipe 6'

Owner Gene Crockett


Length of Service Pipe Laid 31

C-3-C1141

Measured, Located By R.B. & G.T.

Project Contractor R.D. Shoudin & Sons

LOCATION DIAGRAM

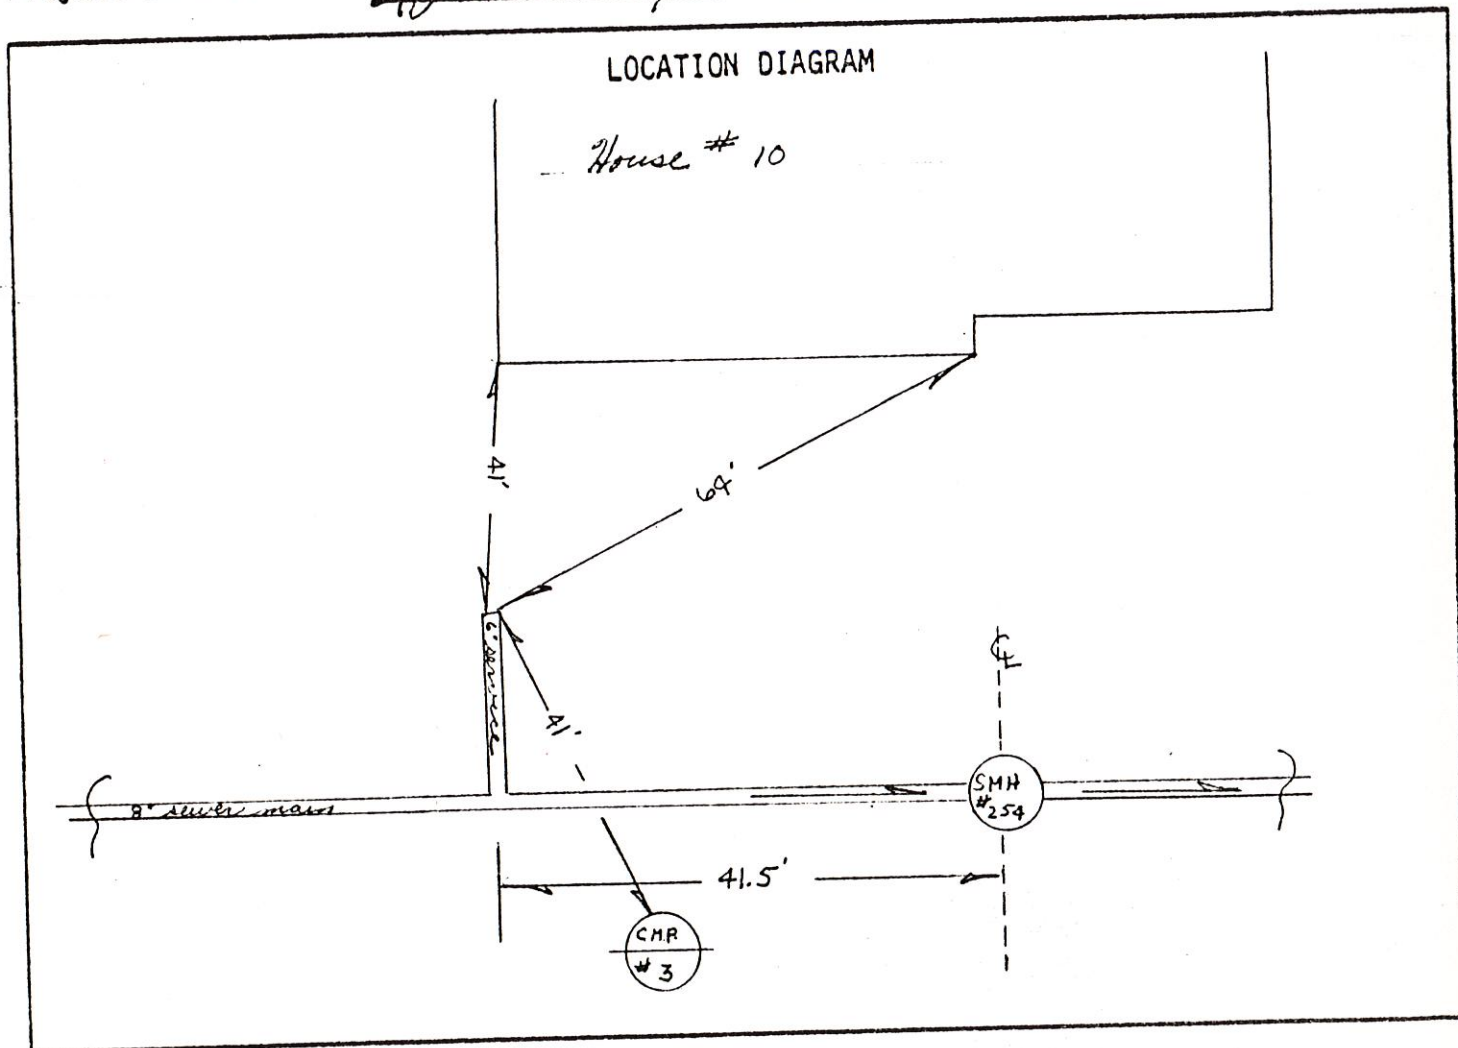

Remarks:

SANITARY SEWER SERVICE LOCATION

Town, City of: Cumberland

Date Installed 8-19-83

Street Broadmoor Drive

Type, Size of Service Pipe 6" P.V.C.

Dwelling No. #12

Connection at Sewer Main TEE

Occupant _____

Depth, End of Service Pipe 6.5

Owner R.F. Schwartz


Length of Service Pipe Laid 30'

C-3-C765

Measured, Located By R.P. O'P.T.

Project Contractor F.J. Mondino & Sons

LOCATION DIAGRAM

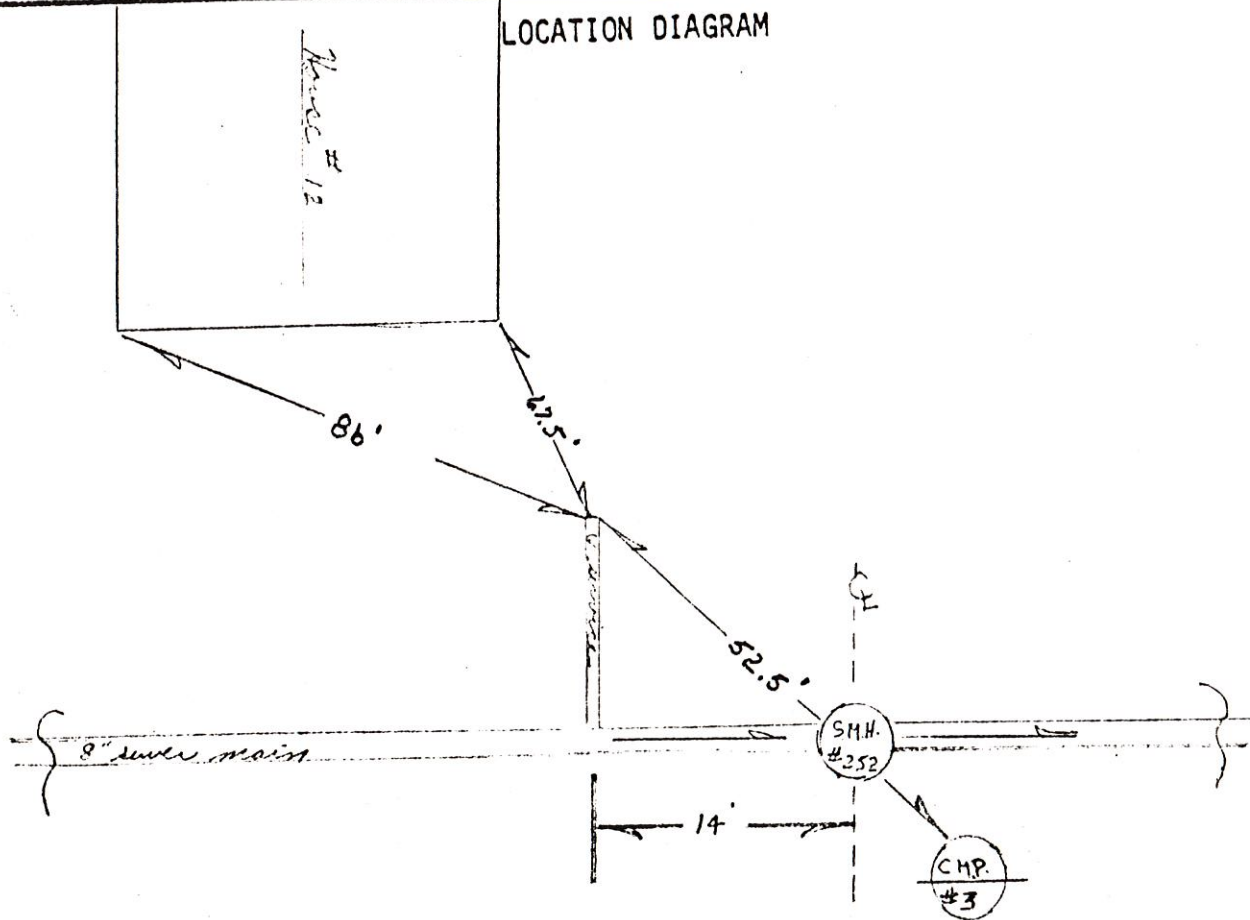

Remarks:

SANITARY SEWER SERVICE LOCATION

Town, City of: Cumberland

Date Installed 8-17-83

Street Broadmore Drive

Type, Size of Service Pipe 6" P.V.C.

Dwelling No. # 13

Connection at Sewer Main TEE

Occupant _____

Depth, End of Service Pipe 6.0'

Owner Eugene A. Waters


Length of Service Pipe Laid 33'

C-3-C1084

Measured, Located By R.P. & P.T.

Project Contractor R.J. Shondino Sons

LOCATION DIAGRAM

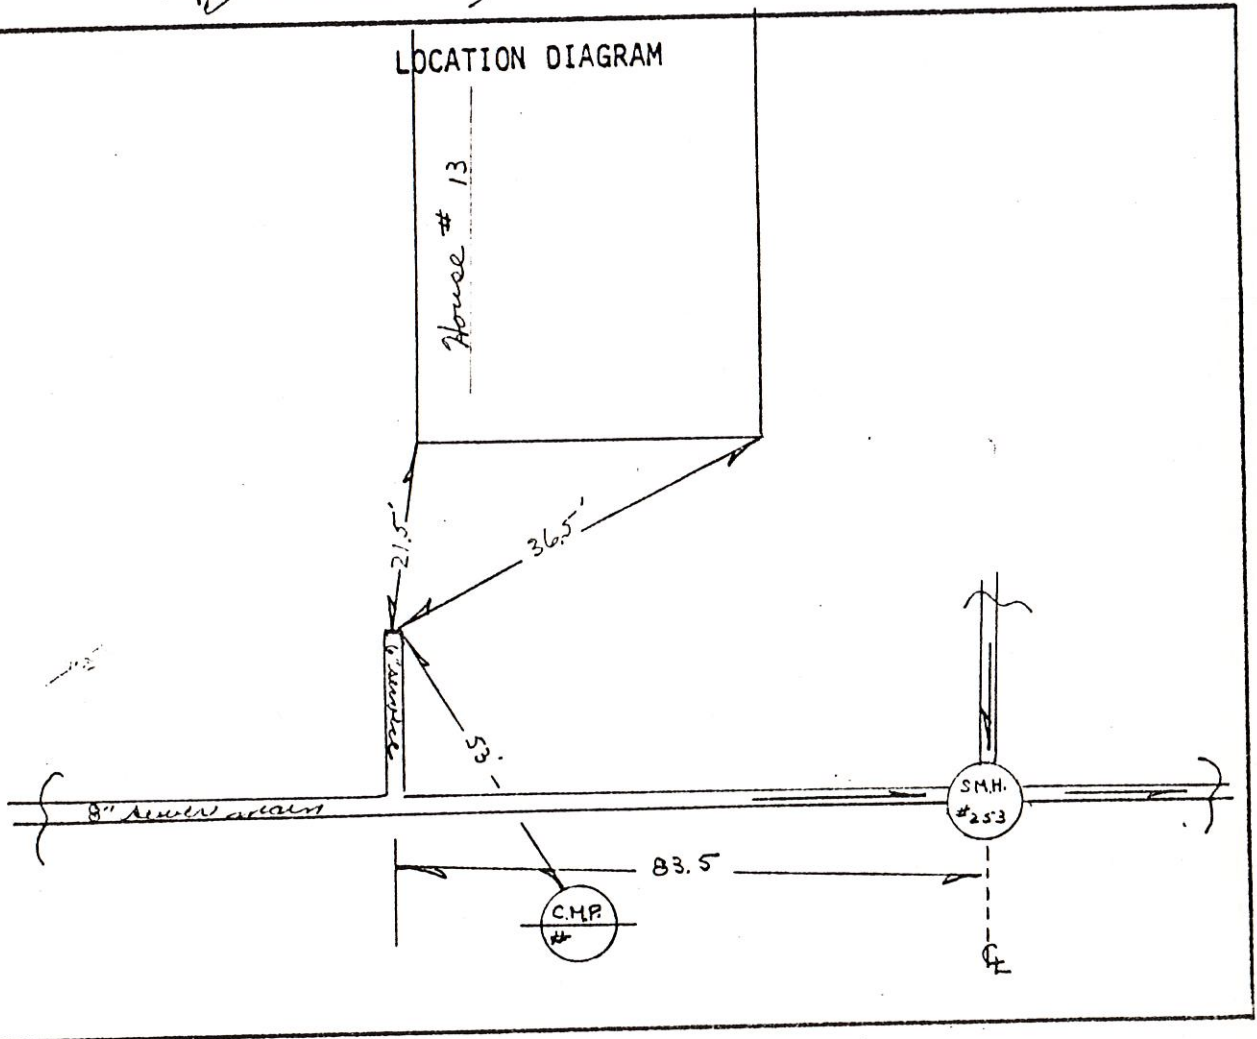

Remarks: