

SANITARY SEWER SERVICE LOCATION

Town, City of: Cumberland

Date Installed 8-19-83

Street Willow Lane

Type, Size of Service Pipe 6" P.V.C.

Dwelling No. # 3

Connection at Sewer Main TEE

Occupant _____

Depth, End of Service Pipe 7'


Owner Ernest King

Length of Service Pipe Laid 36'

C-3-C1187

Measured, Located By G.P.C. & T.

Project Contractor G.J. Brondino & Sons

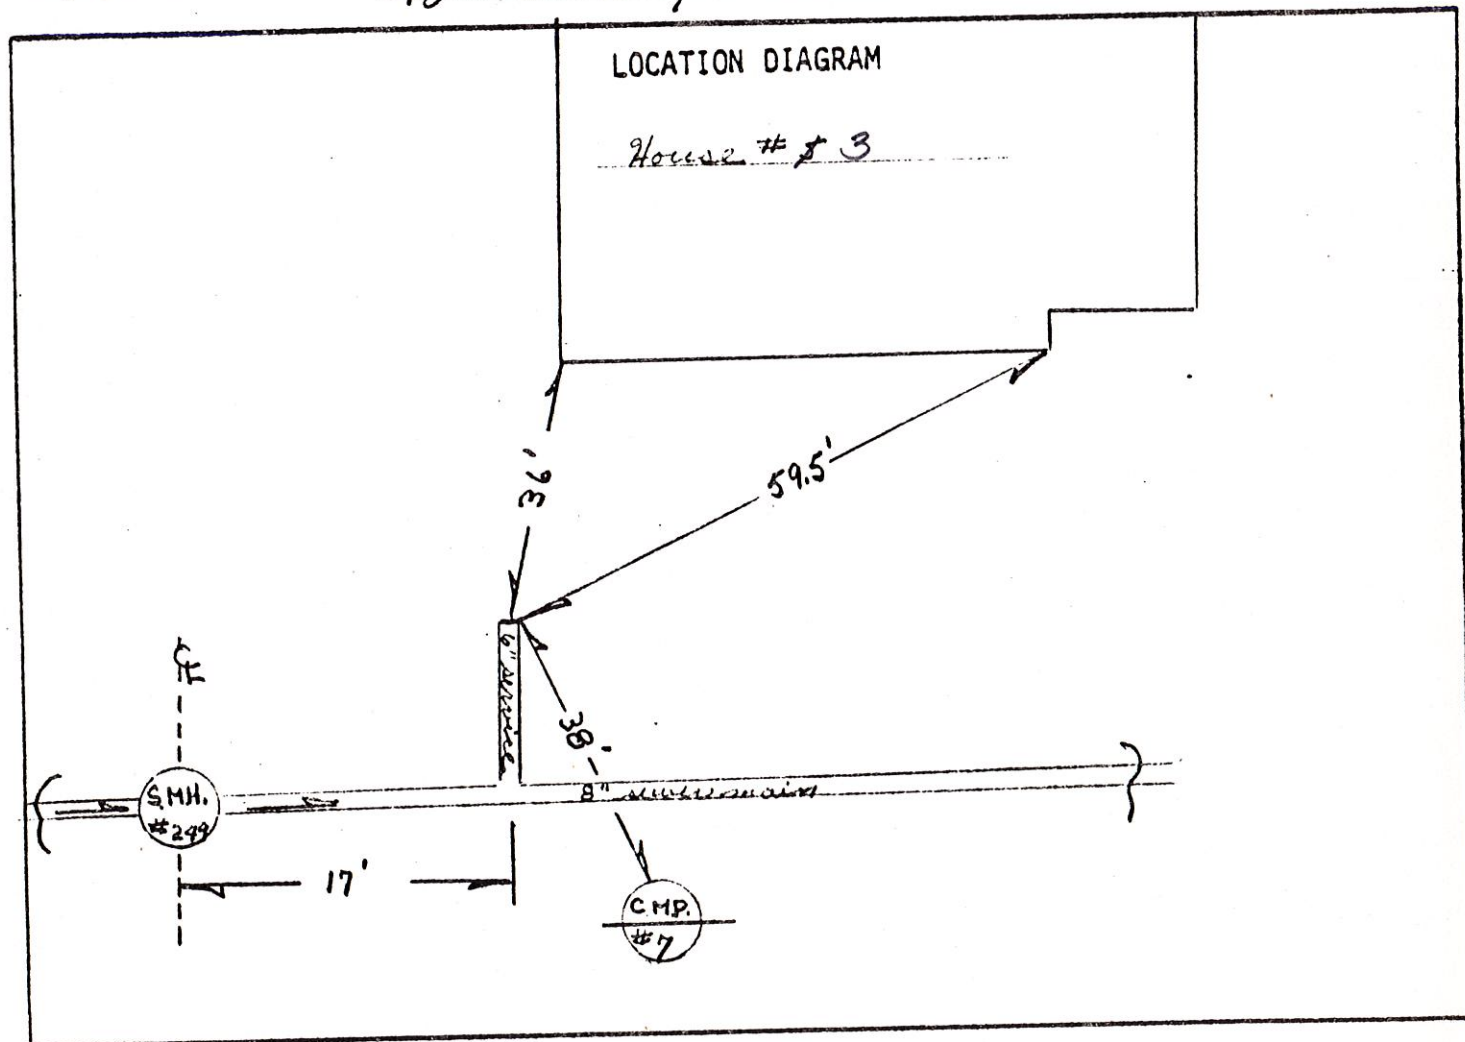

Remarks:

Town, City of: Cumberland

Date Installed 8-20-83

Street Willow Lane

Type, Size of Service Pipe 6" P.V.C.

Dwelling No. #4

Connection at Sewer Main TEE

Occupant _____

Depth, End of Service Pipe 12.5'

Owner Caroline Keith


Length of Service Pipe Laid 16'

C-3-C1158

Measured, Located By G.D. & R.T.

Project Contractor G.D. Brondino & Sons

LOCATION DIAGRAM

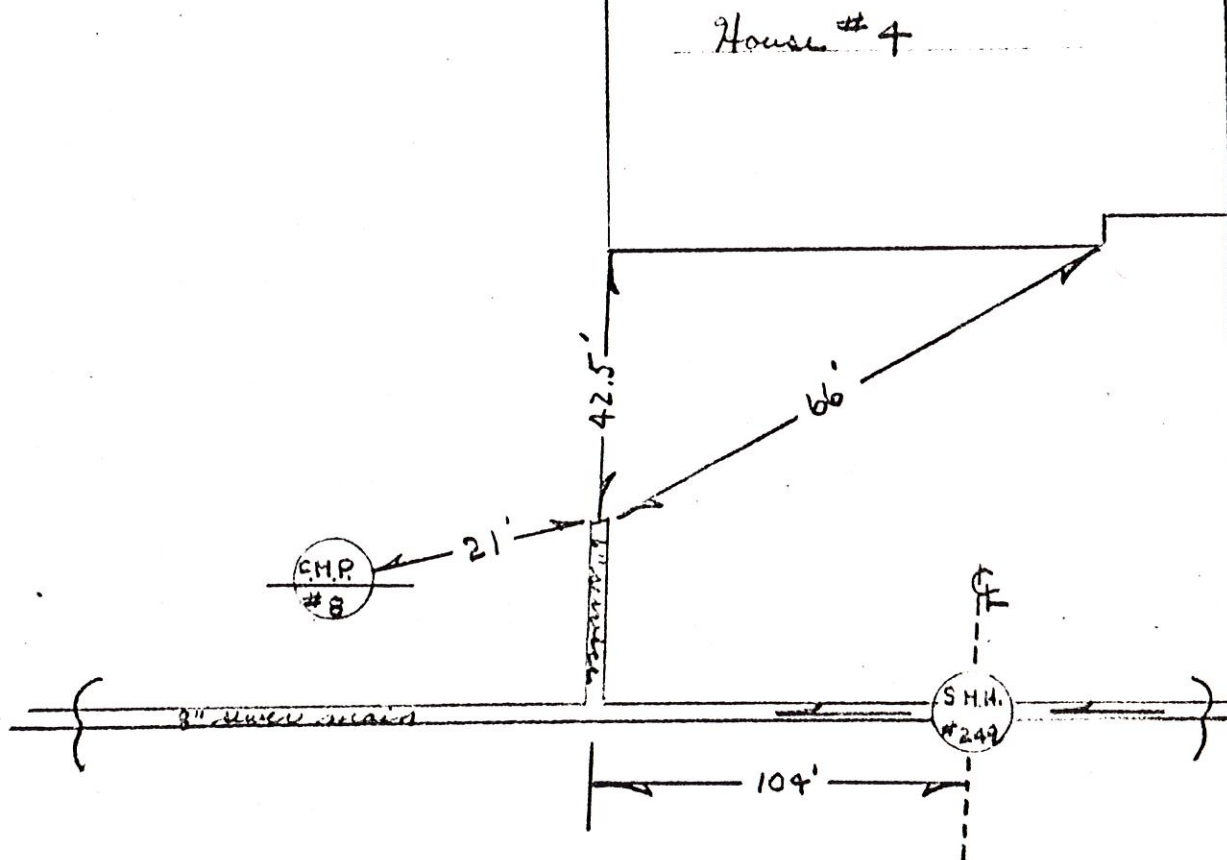

Remarks:

SANITARY SEWER SERVICE LOCATION

Town, City of: Cumberland

Date Installed _____

Street Willow Lane

Type, Size of Service Pipe _____

Dwelling No. S.M.H. #249

Connection at Sewer Main _____

Occupant _____

Depth, End of Service Pipe _____


Owner _____

Length of Service Pipe Laid _____

Measured, Located By A.B. & S.

Project Contractor R.J. Shondin & Sons

LOCATION DIAGRAM

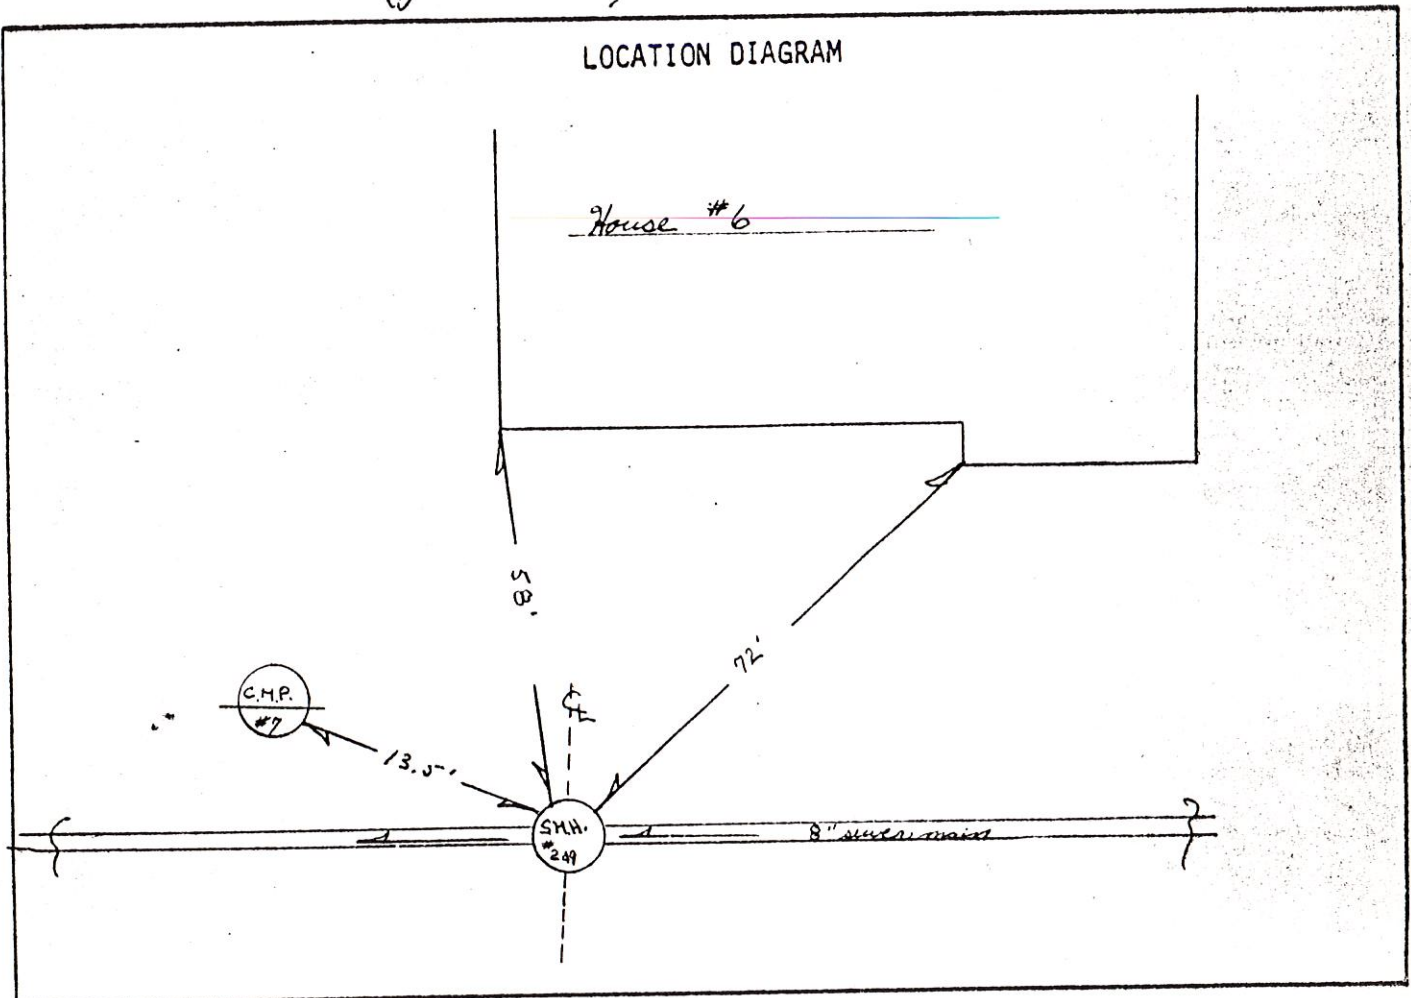

Remarks:

SANITARY SEWER SERVICE LOCATION

Town, City of: Cumberland

Date Installed _____

Street Willow Lane

Type, Size of Service Pipe _____

Dwelling No. SMH #249

Connection at Sewer Main _____

Occupant _____

Depth, End of Service Pipe _____


Owner _____

Length of Service Pipe Laid _____

Measured, Located By A.B. & S.

Project Contractor A.J. Shordin & Sons

LOCATION DIAGRAM

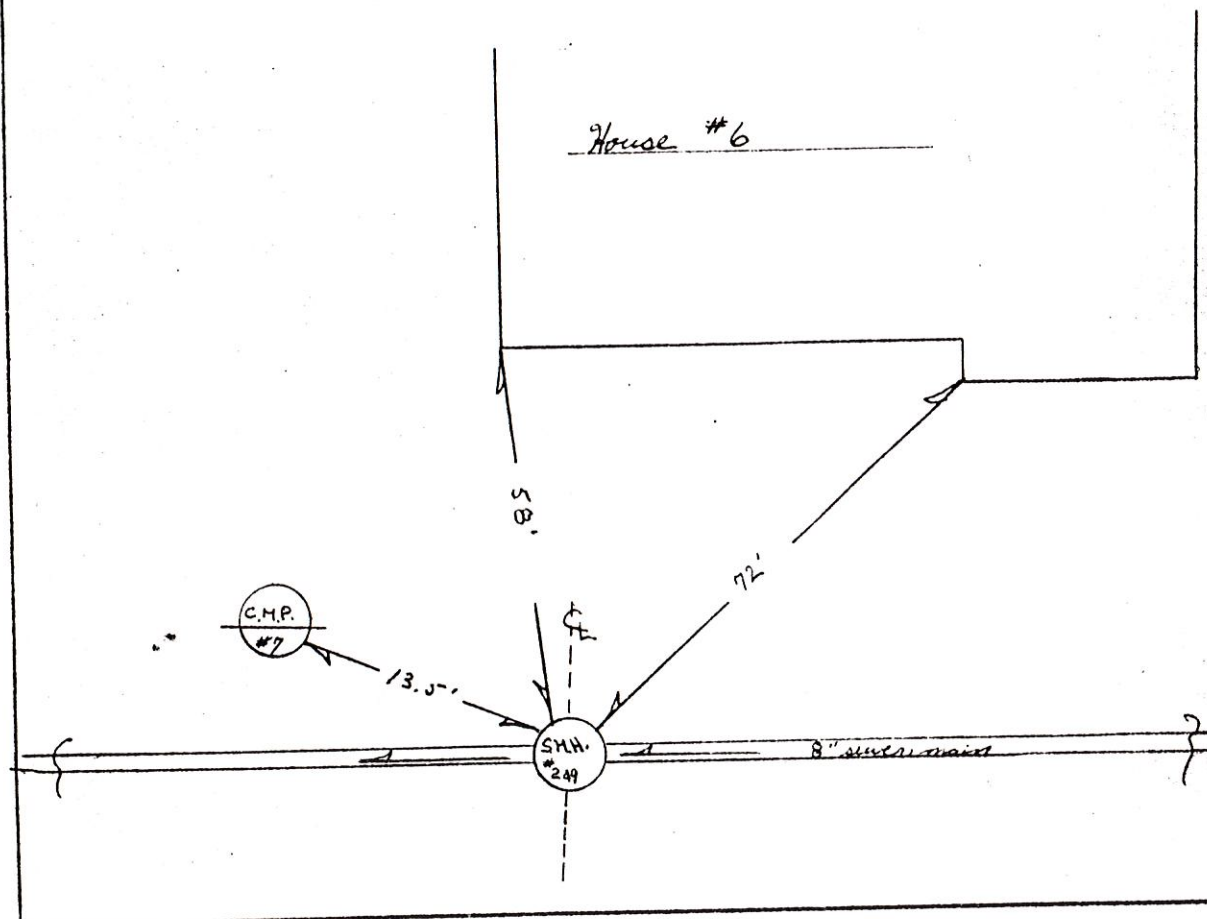

Remarks:

SANITARY SEWER SERVICE LOCATION

Town, City of: Cumberland

Date Installed 8-20-83

Street Willow Lane

Type, Size of Service Pipe 6" P.V.C.

Dwelling No. #6

Connection at Sewer Main TEE

Occupant _____

Depth, End of Service Pipe 8'

Owner Alfred Butler

Length of Service Pipe Laid 15'


C-3-C1115

Measured, Located By R.D. & R.T.

Project Contractor R.J. Groulx & Sons

LOCATION DIAGRAM

House #6

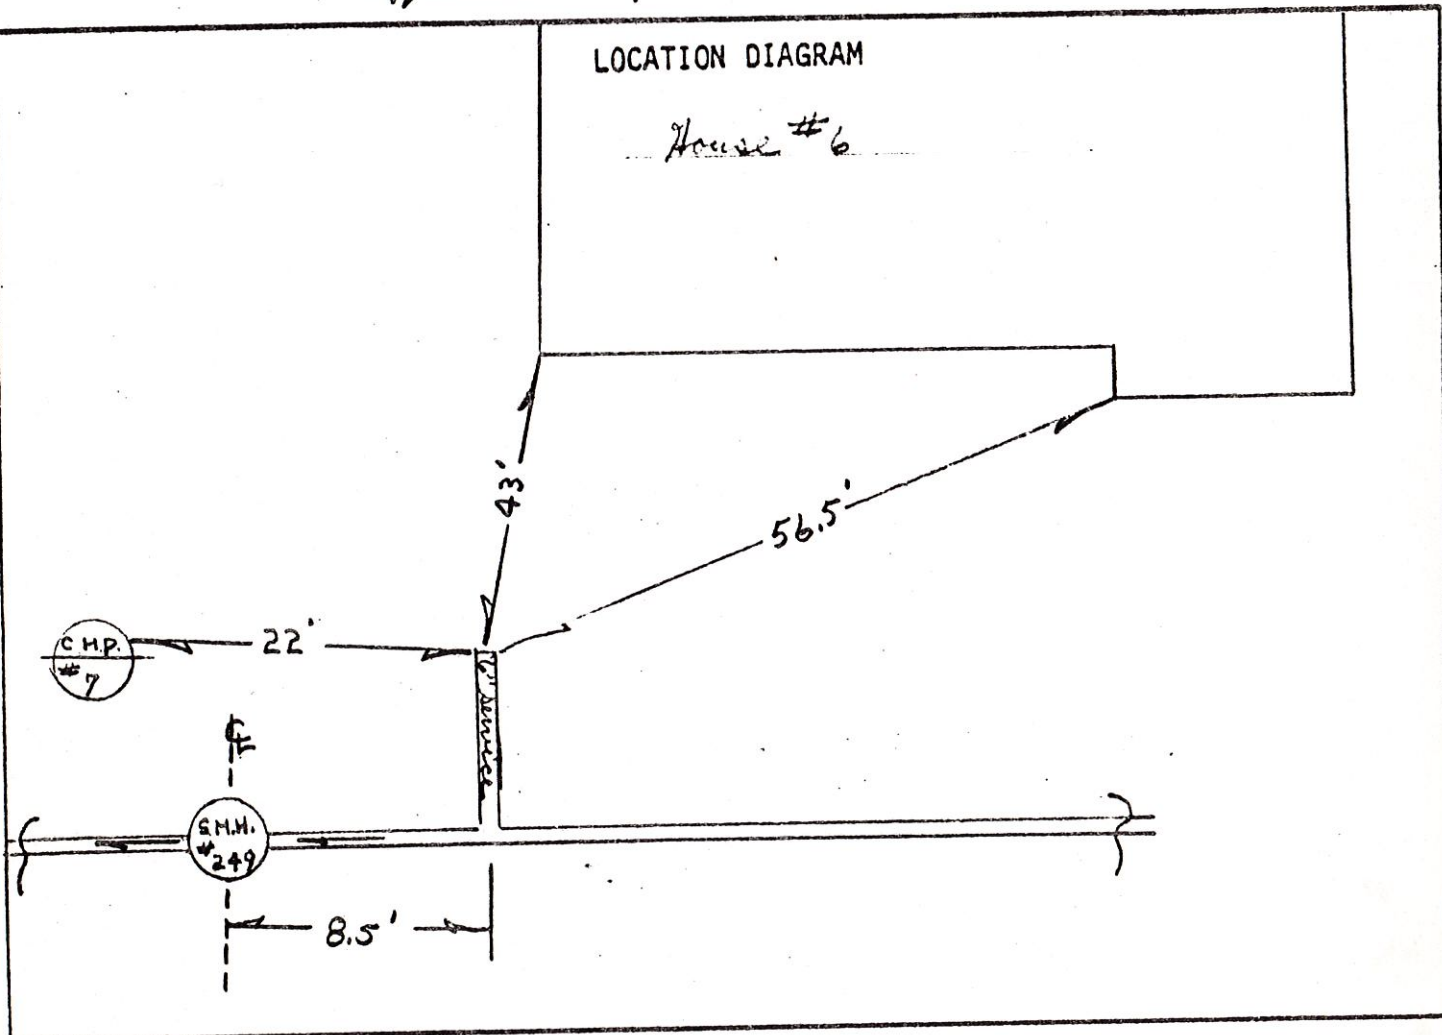

Remarks:

SANITARY SEWER SERVICE LOCATION

Town, City of: Cumberland

Date Installed 8-19-83

Street Willow Lane

Type, Size of Service Pipe 6" P.V.C.

Dwelling No. #7

Connection at Sewer Main TEE

Occupant _____

Depth, End of Service Pipe 6.0'

Owner R.M. Tripp


Length of Service Pipe Laid 35'

C-3-C1175

Measured, Located By R.P. & P.T.


Project Contractor P.J. Grondine & Sons

LOCATION DIAGRAM

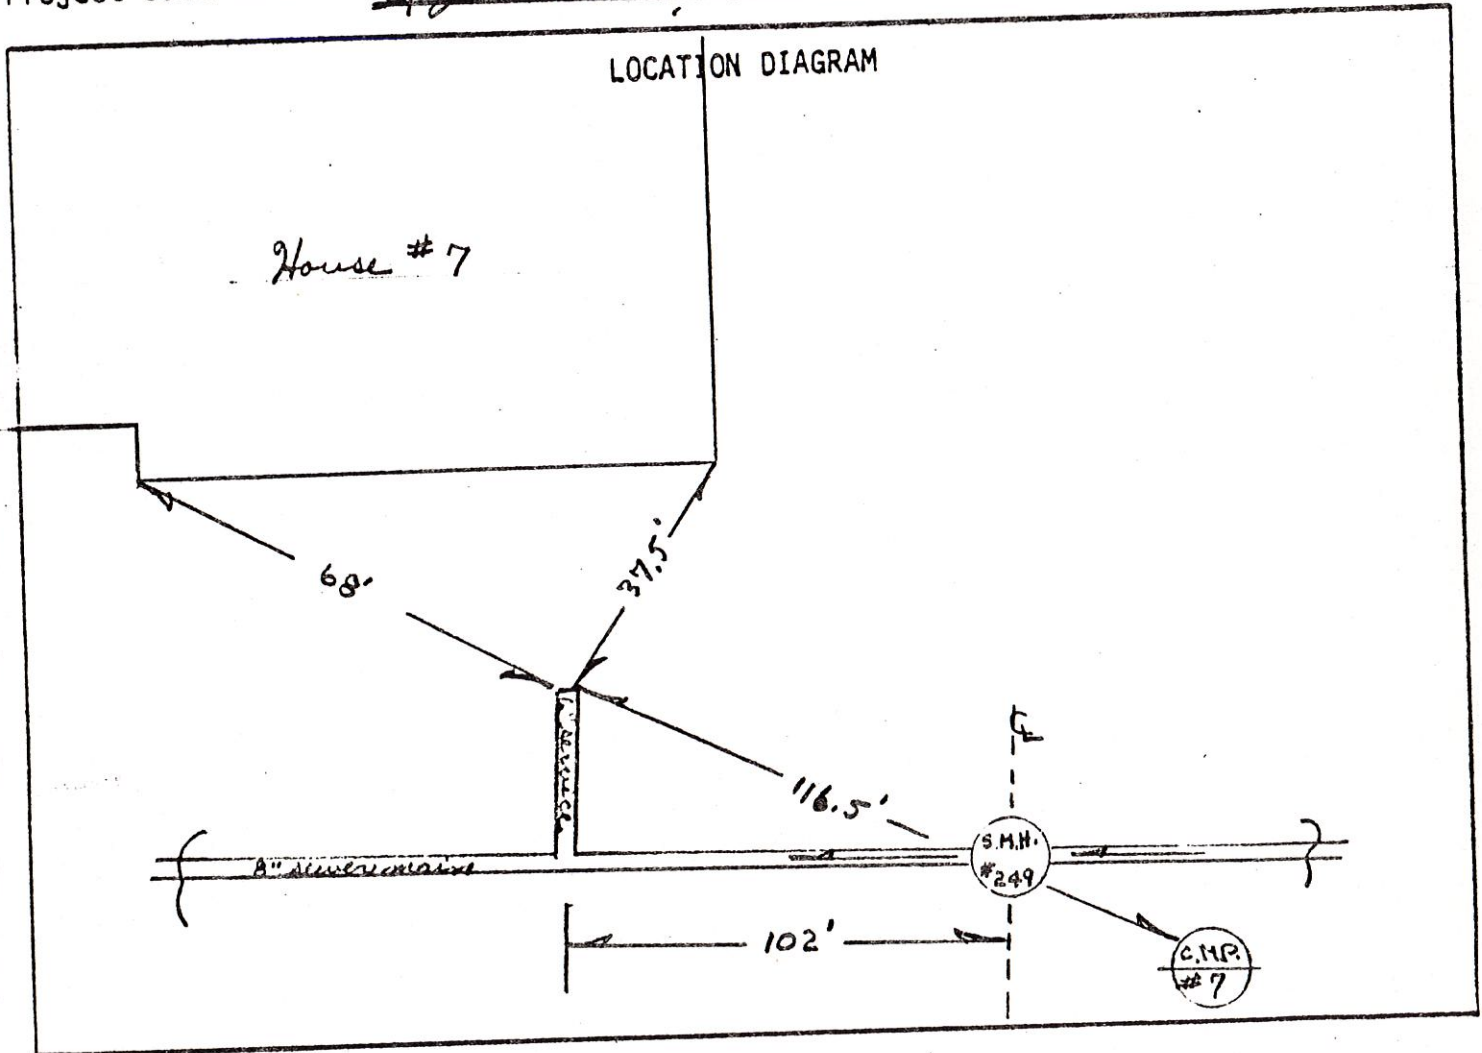

Remarks:

SAMPLE BUILDING SEWER SKETCH

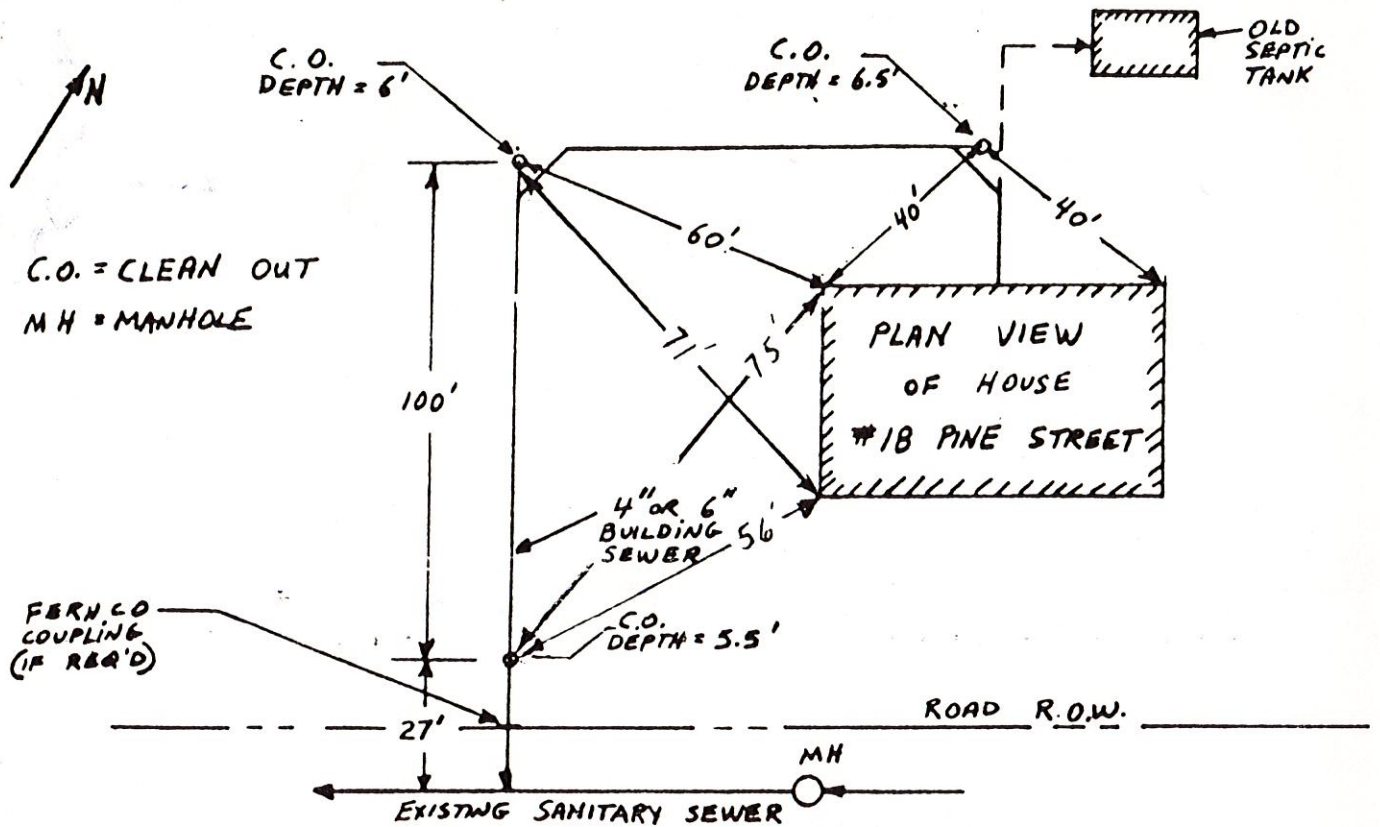


NAME: Boyden M. Tripp

ADDRESS: 7 Willow Lane

CONTRACTOR: Stanford Brown

DATE: _____

COLLECTOR OR INTERCEPT

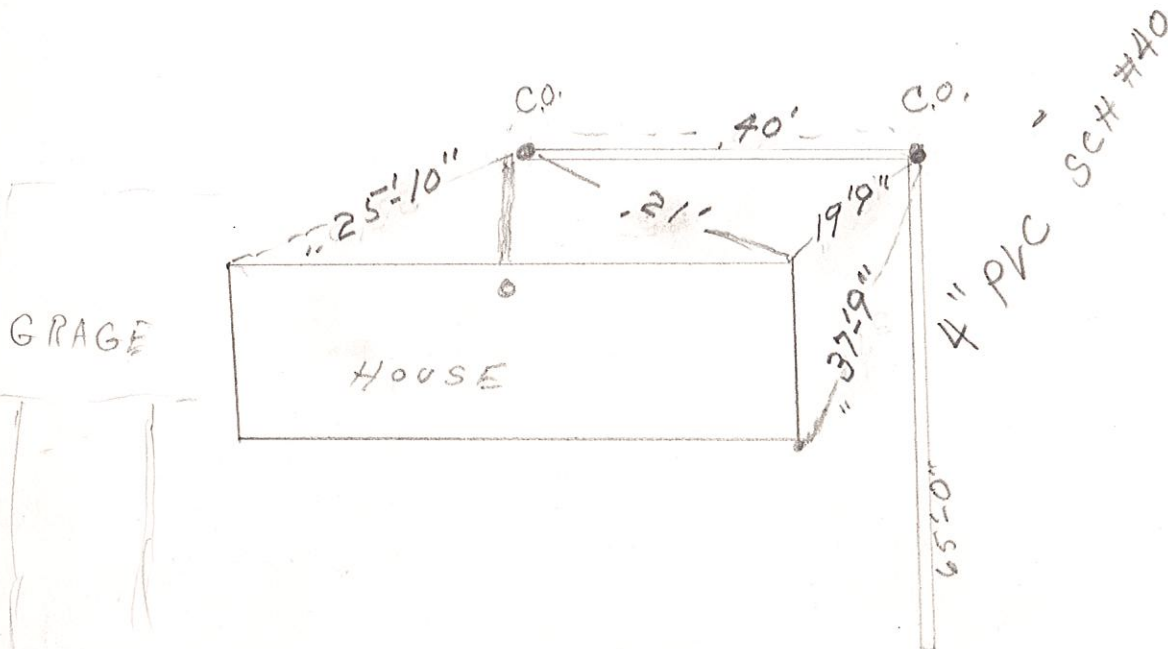

WILLOW LANE S ← → N

SANITARY SEWER SERVICE LOCATION

Town, City of: Cumberland

Date Installed 8-19-83

Street Willow Lane

Type, Size of Service Pipe 6" P.V.C.

Dwelling No. #9

Connection at Sewer Main TEE

Occupant _____

Depth, End of Service Pipe 6.5'

Owner R.A. MORTON

Length of Service Pipe Laid 33'


C-3-C1071

Measured, Located By R.P. & P.T.

Project Contractor R.J. Brondino & Sons

LOCATION DIAGRAM

House #9

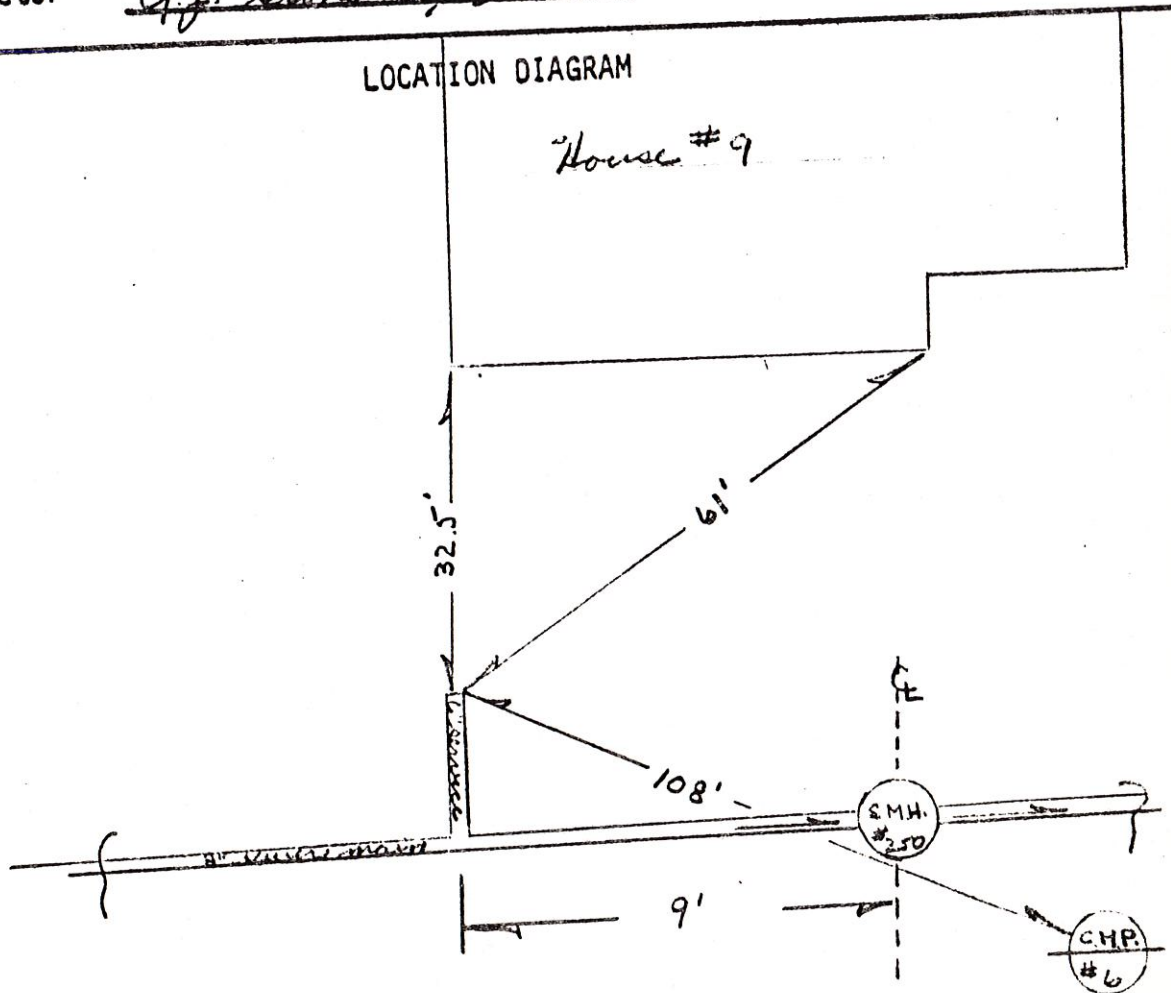

Remarks:

SANITARY SEWER SERVICE LOCATION

Town, City of: Cumberland

Date Installed _____

Street Willow Lane

Type, Size of Service Pipe _____

Dwelling No. 1212 #250

Connection at Sewer Main _____

Occupant _____


Depth, End of Service Pipe _____

Owner _____

Length of Service Pipe Laid _____

Measured, Located By G.B. G. 2.8

Project Contractor G. J. Grandison Sons

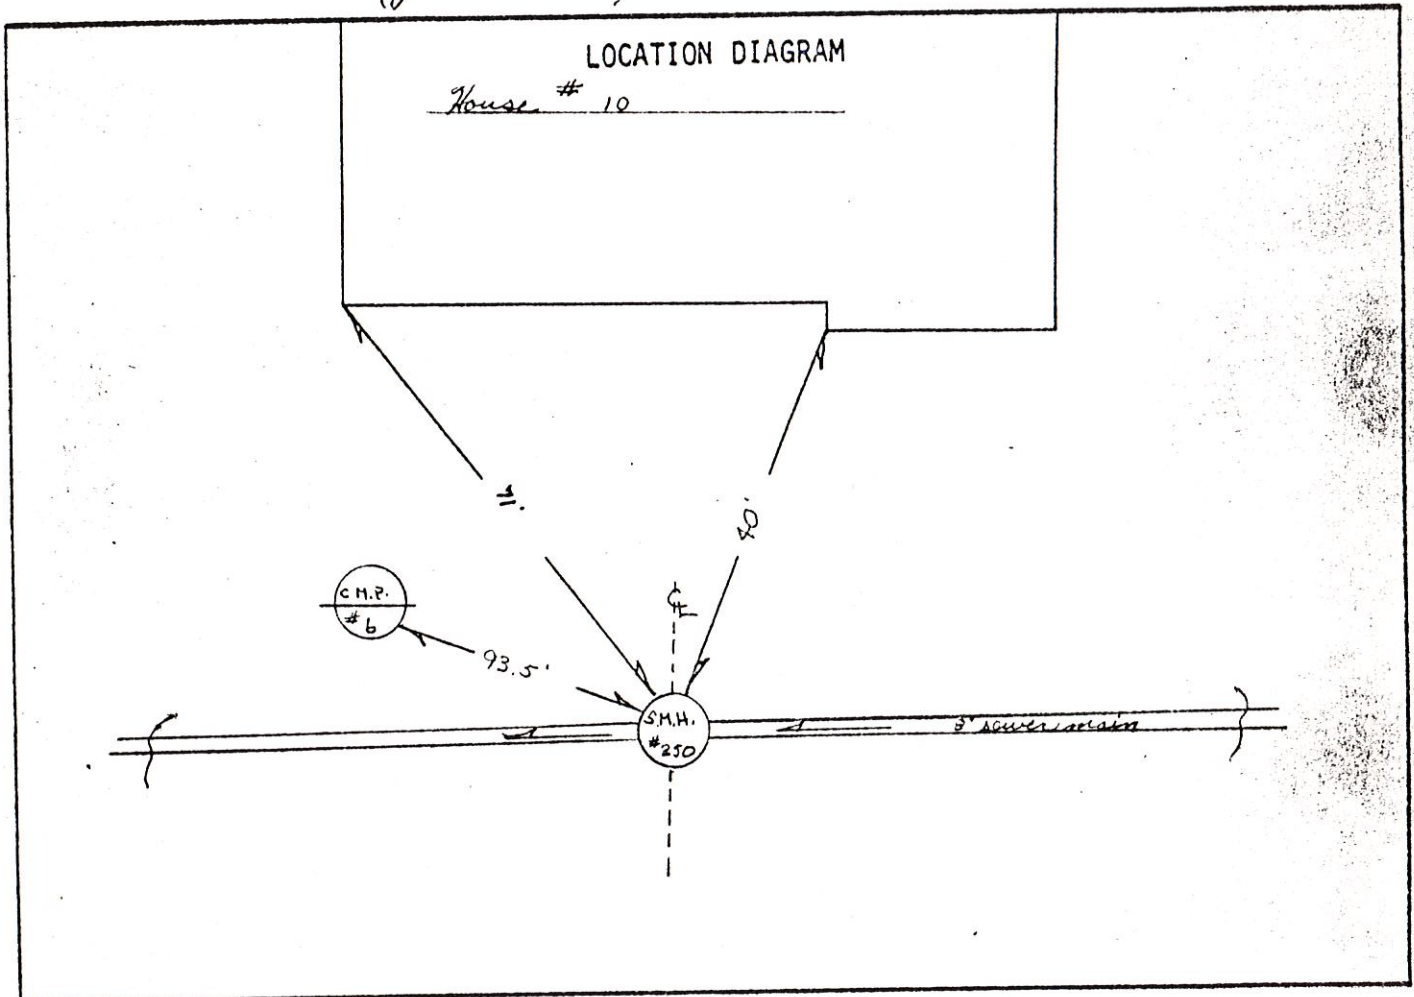

Remarks:

SANITARY SEWER SERVICE LOCATION

Town, City of: Cleveland

Date Installed _____

Street Willow Lane

Type, Size of Service Pipe _____

Dwelling No. SMH #250

Connection at Sewer Main _____

Occupant _____


Depth, End of Service Pipe _____

Owner _____

Length of Service Pipe Laid _____

Measured, Located By G.B. O'Neil

Project Contractor G.J. Brondino's Sons

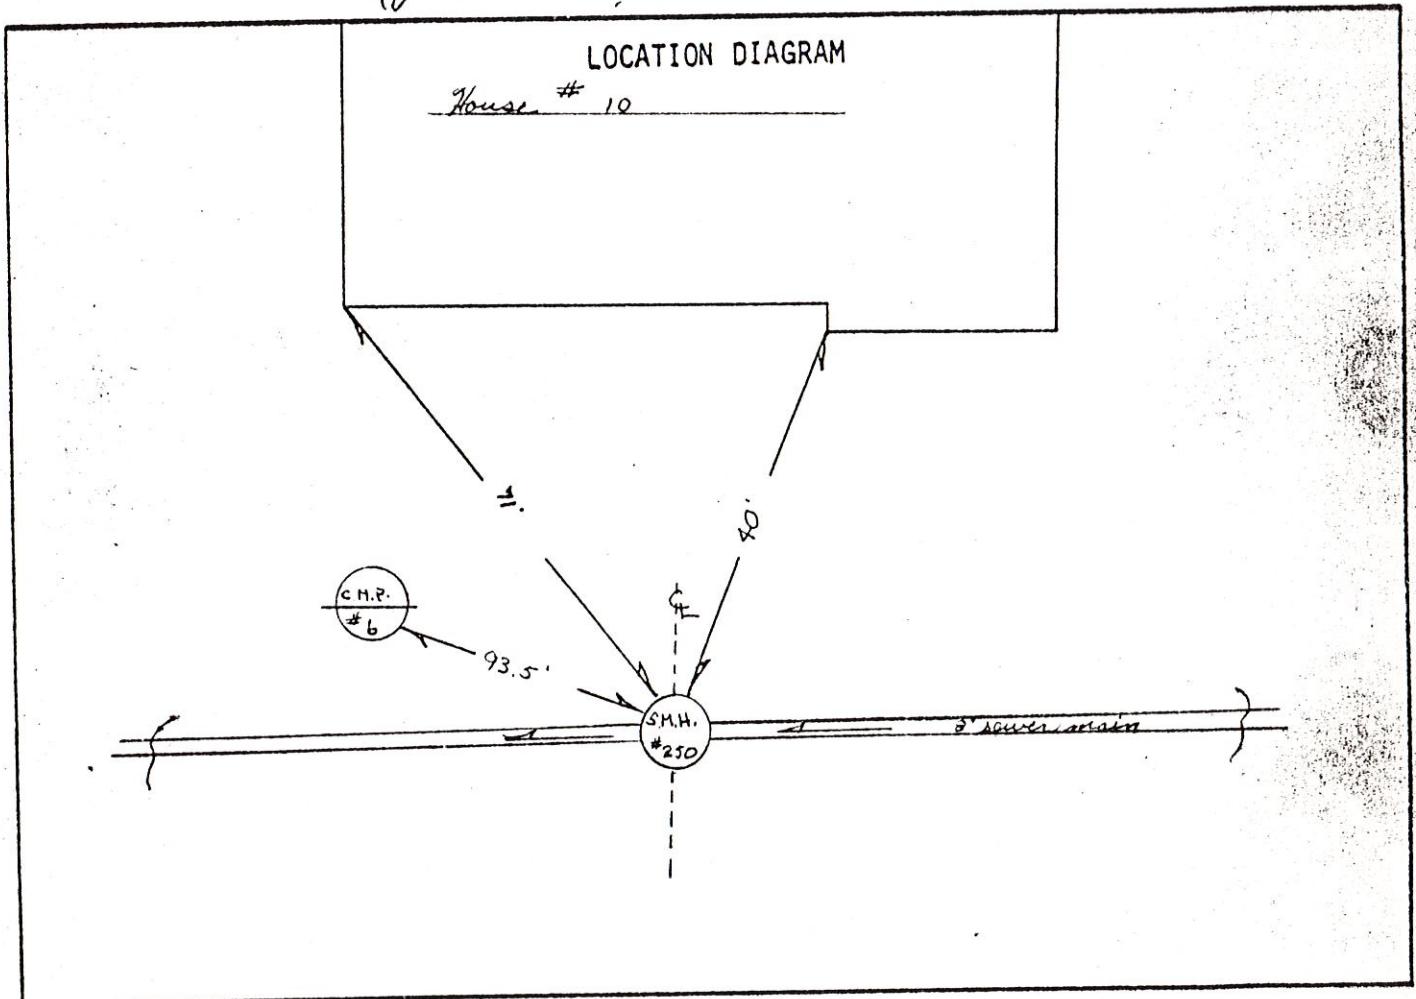

Remarks: _____

SANITARY SEWER SERVICE LOCATION

Town, City of: Cumberland

Date Installed 8-19-83

Street Willow Lane

Type, Size of Service Pipe 6" P.V.C.

Dwelling No. #10

Connection at Sewer Main TEE

Occupant _____

Depth, End of Service Pipe 6.5

Owner _____


Length of Service Pipe Laid 13'

Measured, Located By R.P.C. & S.T.

Project Contractor R.J. Hroncin & Sons

LOCATION DIAGRAM

House #10

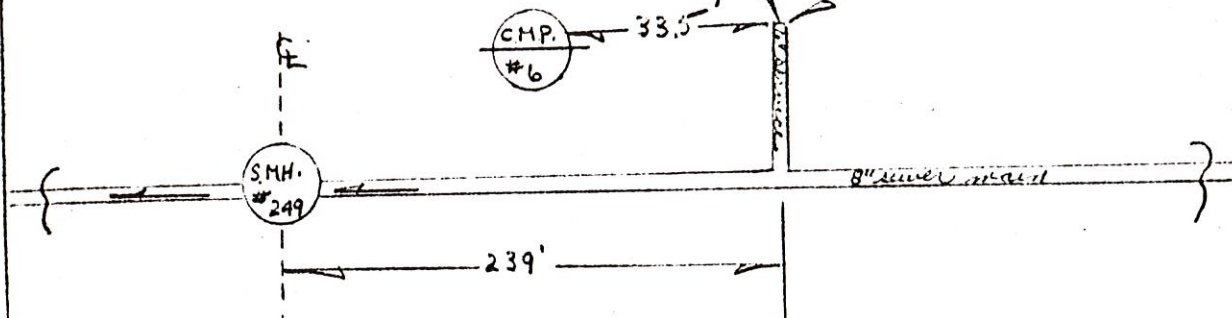

Remarks:

SANITARY SEWER SERVICE LOCATION

Town, City of: Cumberland

Date Installed 8-19-83

Street Willow Lane

Type, Size of Service Pipe 6" P.V.C.

Dwelling No. #10

Connection at Sewer Main TEE

Occupant _____

Depth, End of Service Pipe 6.5

Owner CLARK A. TAYLOR

Length of Service Pipe Laid 13'


C-3-C1218

Measured, Located By R.P.C. & S.T.

Project Contractor R.J. Broadin & Sons

LOCATION DIAGRAM

House #10

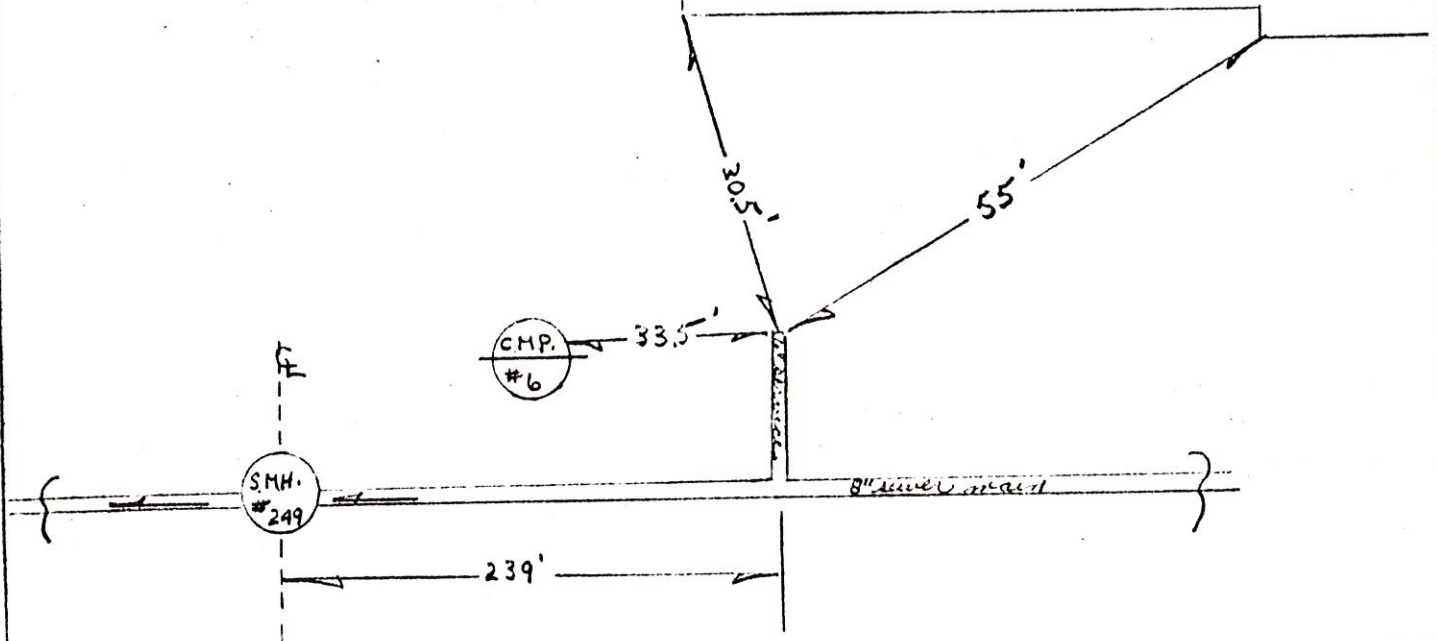

Remarks:

SANITARY SEWER SERVICE LOCATION

Town, City of: Cumberland

Date Installed 8-19-83

Type, Size of Service Pipe 6" PVC

Connection at Sewer Main TEE

Depth, End of Service Pipe 6.5'

Length of Service Pipe Laid 16'

Measured, Located By R.P.C. & T.

Street Willow Lane

Dwelling No. # 12

Occupant Lou Salomon


Owner JAMES BURKE

C-3-C1072

Project Contractor P.J. Groulx & Sons

LOCATION DIAGRAM

House # 12

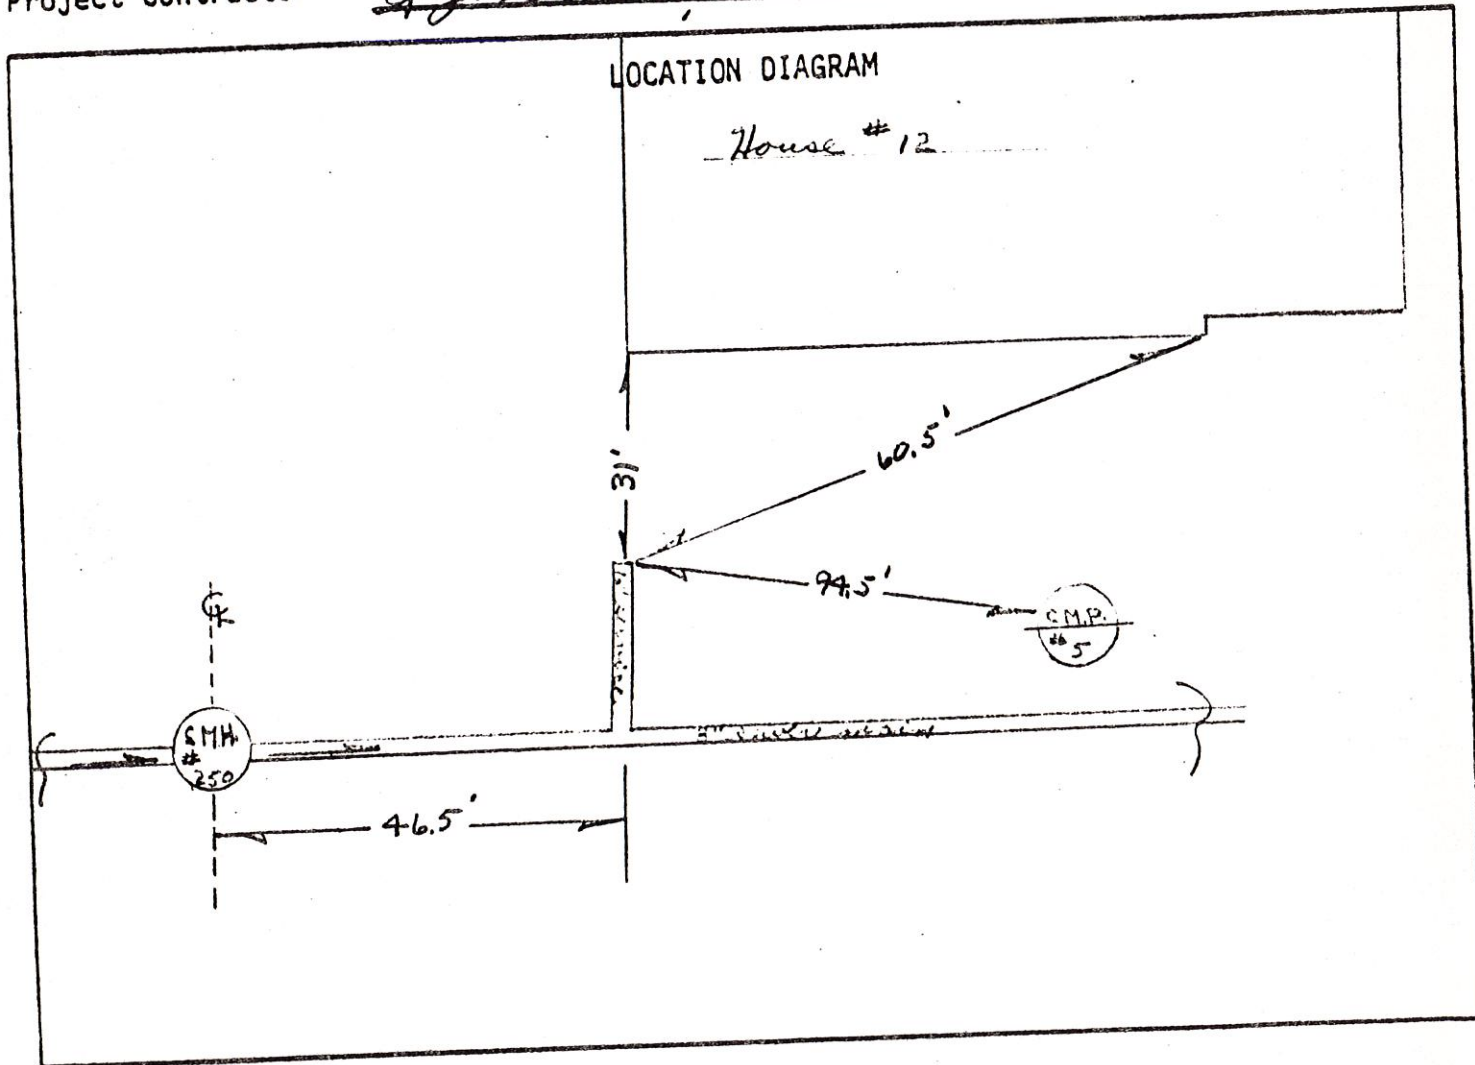

Remarks:

SANITARY SEWER SERVICE LOCATION

Town, City of: Cumberland

Date Installed 8-19-83

Street Willow Lane

Type, Size of Service Pipe 6" P.V.C.

Dwelling No. # 14

Connection at Sewer Main TEE

Occupant _____

Depth, End of Service Pipe 6.5'

Owner Raymond Woodward


Length of Service Pipe Laid 15'

C-3-C1117

Measured, Located By R.D. & G.T.

Project Contractor R.D. Brondin & Sons

LOCATION DIAGRAM

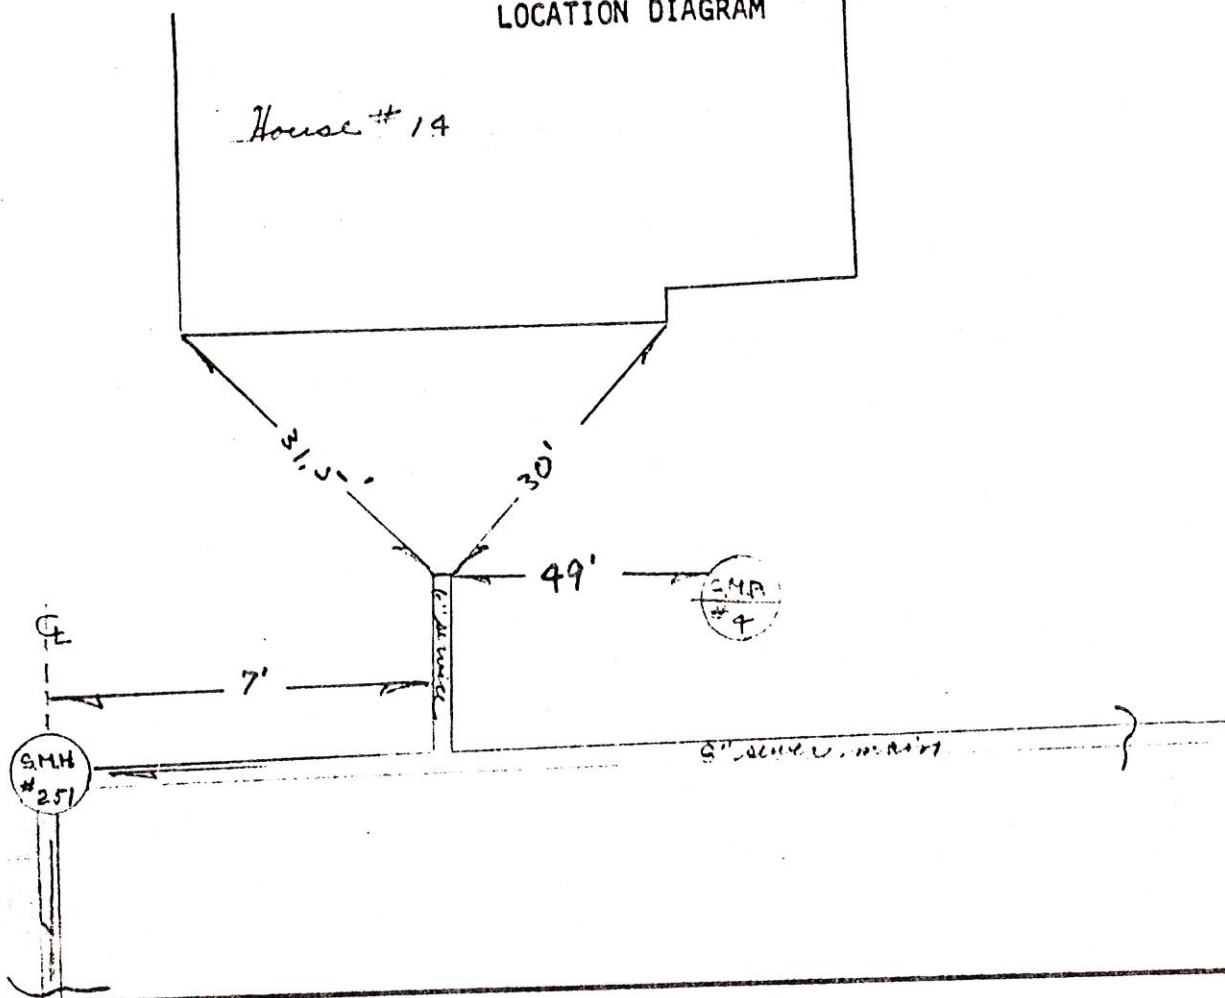

Remarks:

SANITARY SEWER SERVICE LOCATION

Town, City of: Cumberland

Date Installed _____

Street Willow Lane

Type, Size of Service Pipe _____

Dwelling No. SMH. #251

Connection at Sewer Main _____

Occupant _____

Depth, End of Service Pipe _____


Owner _____

Length of Service Pipe Laid _____

Measured, Located By G.B. D.S.

Project Contractor R.J. Brondino & Sons

LOCATION DIAGRAM

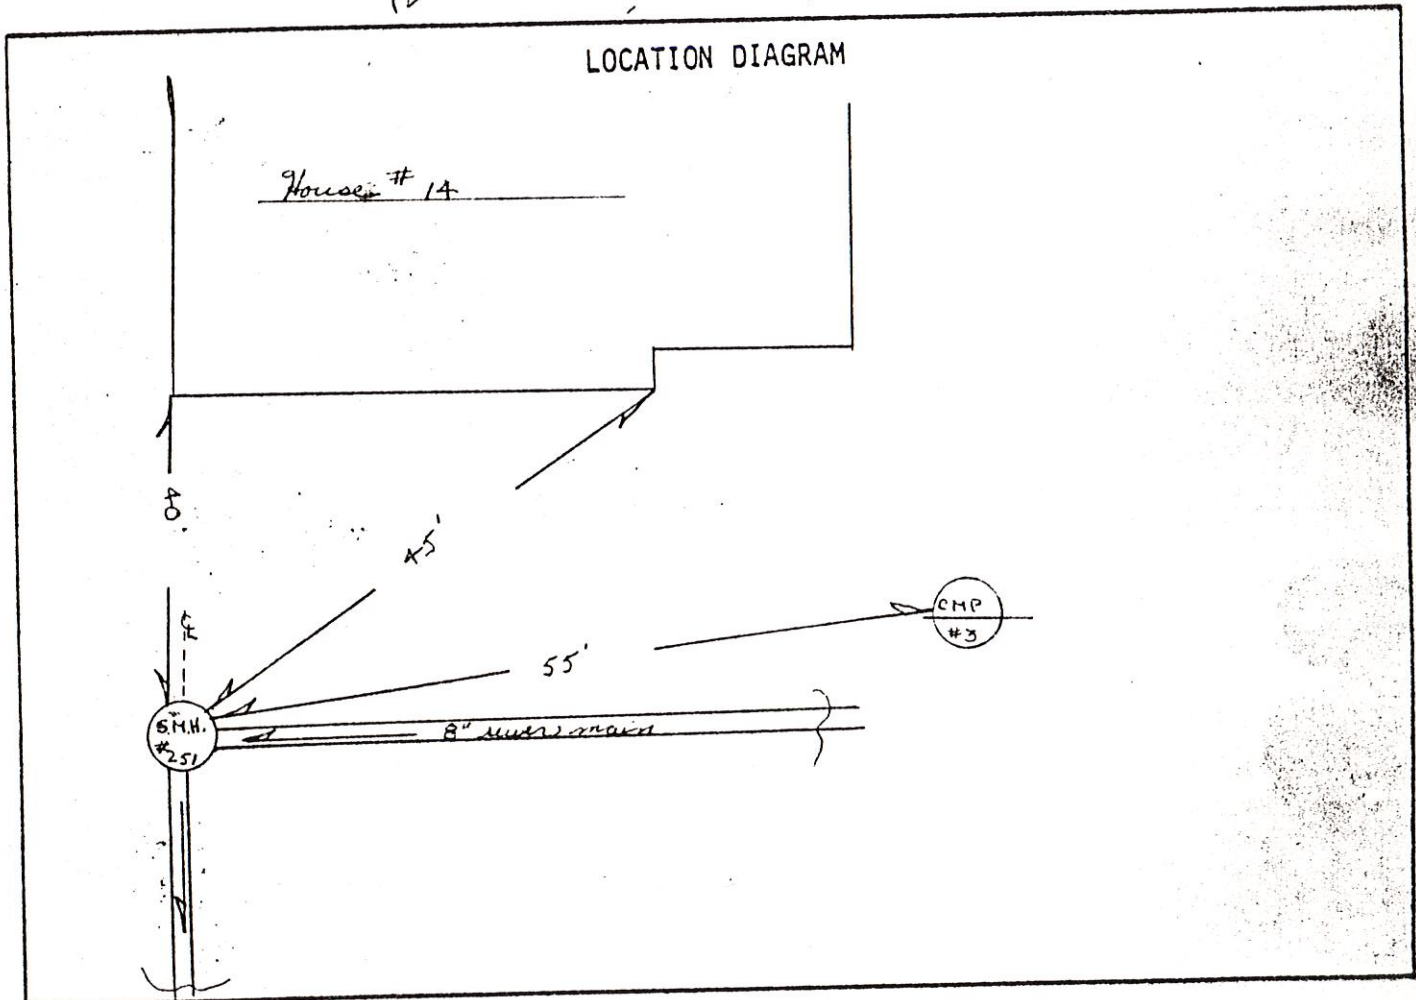

Remarks:

SANITARY SEWER SERVICE LOCATION

Town, City of: Cumberland

Date Installed _____

Street Willow Lane

Type, Size of Service Pipe _____

Dwelling No. SMH. #251

Connection at Sewer Main _____

Occupant _____

Depth, End of Service Pipe _____


Owner _____

Length of Service Pipe Laid _____

Measured, Located By R.E. & S.

Project Contractor R.D. Brondino & Sons

LOCATION DIAGRAM

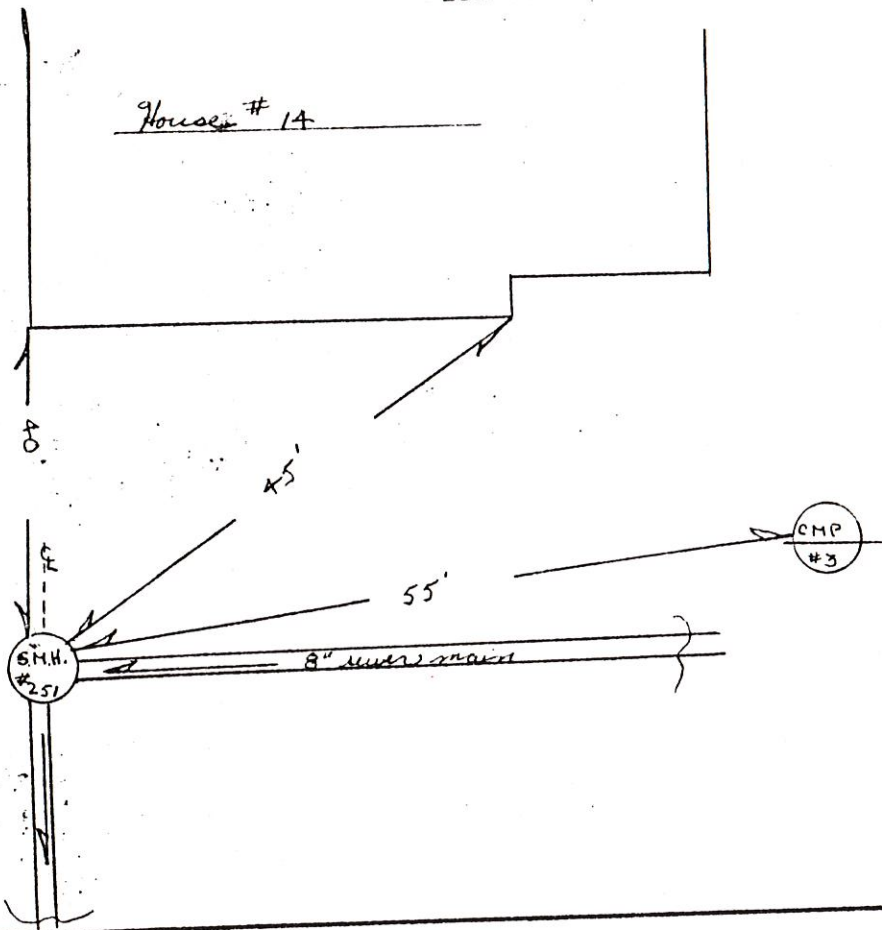


Remarks:

Jeff + Cindy Andrews
16 Willow Ln
Cumberland, Me 04021

Sewer line installed

12-5-96

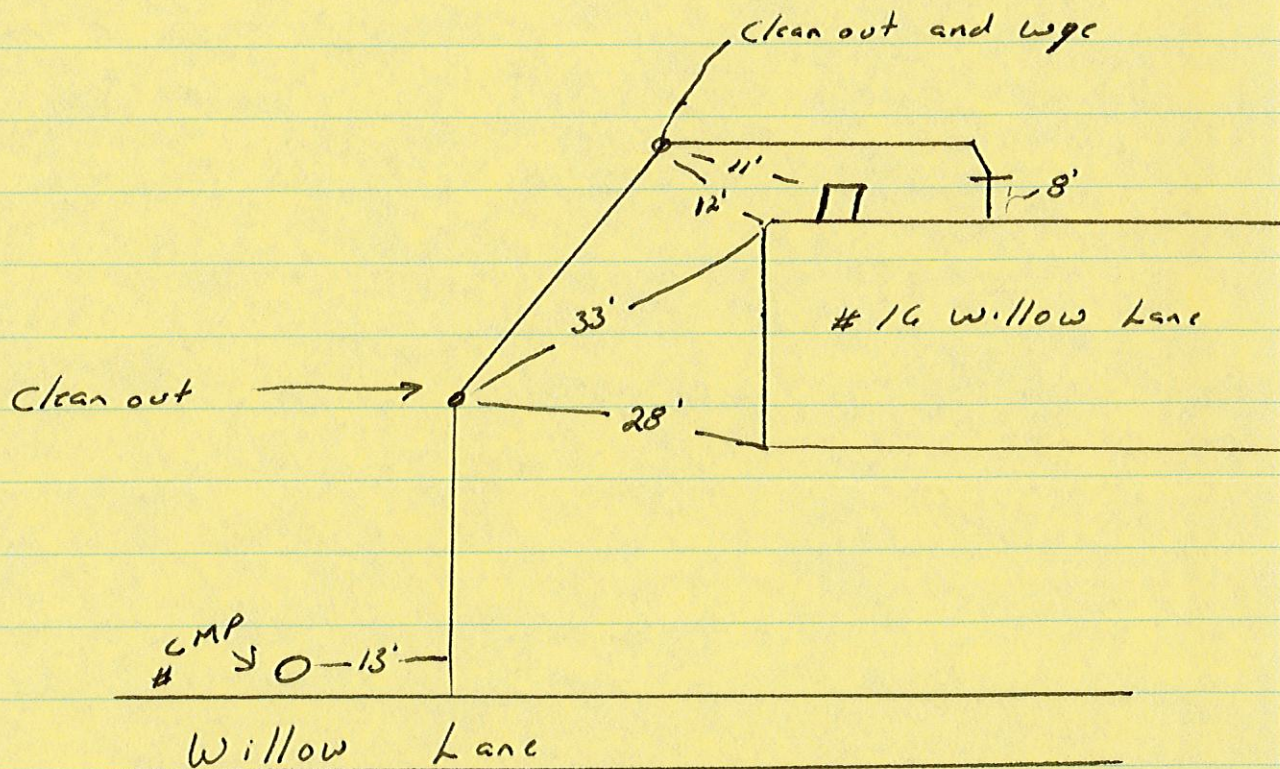

SANITARY SEWER SERVICE LOCATION

Town, City of: Cumbehead

Date Installed 8-19-83

Type, Size of Service Pipe 6" B.V.C.

Connection at Sewer Main TEE

Depth, End of Service Pipe 6.5'

Length of Service Pipe Laid 17'

Measured, Located By G.P.C. RT

Street Willow Lane

Dwelling No. # 16


Occupant _____

Owner BRANLEY F. PETERS

C-3-C764

Project Contractor P.J. Grandino & Sons

LOCATION DIAGRAM

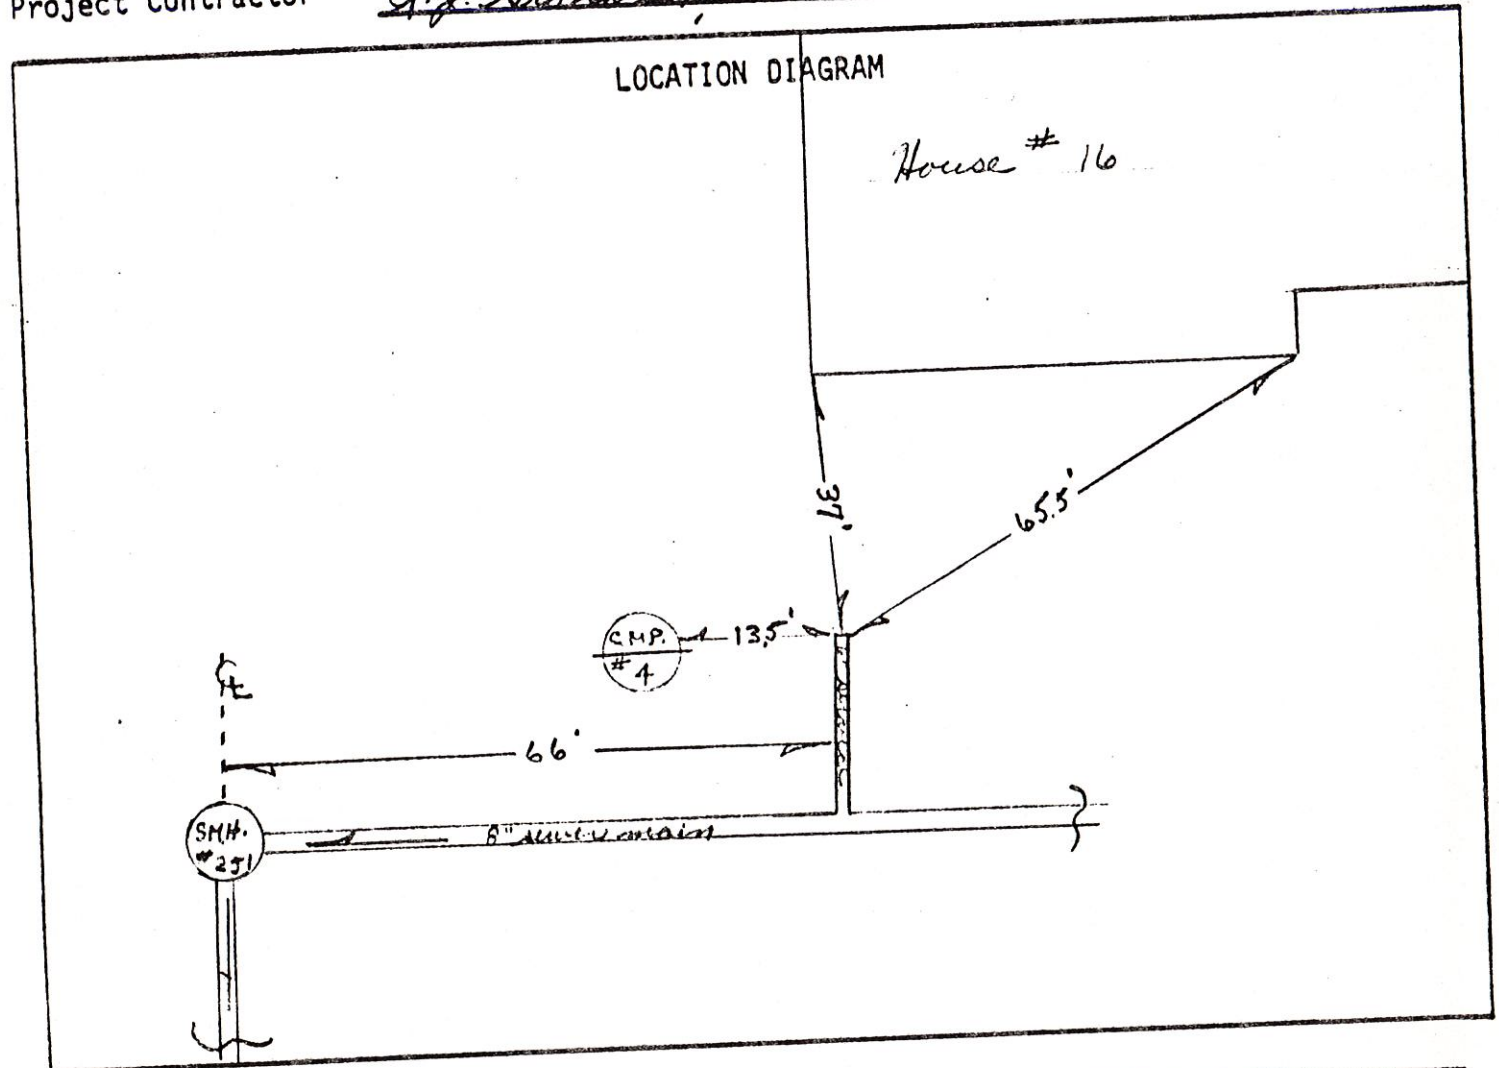

Remarks:

SANITARY SEWER SERVICE LOCATION

Town, City of: Cumberland

Date Installed _____

Street Willow Lane

Type, Size of Service Pipe _____

Dwelling No. SMH. #252

Connection at Sewer Main _____

Occupant _____

Depth, End of Service Pipe _____

Owner _____


Length of Service Pipe Laid _____

Measured, Located By R.B. O'Sullivan

Project Contractor R.J. Goudin & Sons

LOCATION DIAGRAM

House #18

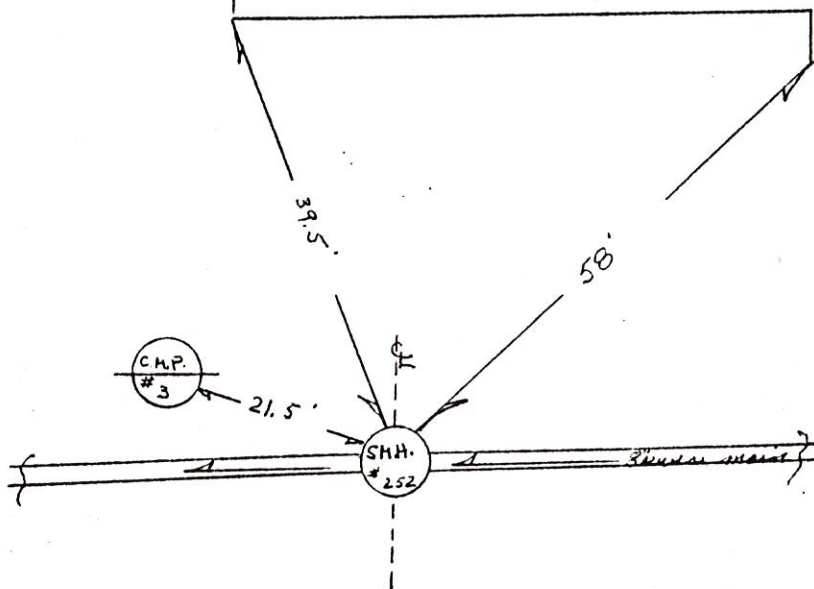

Remarks:

SANITARY SEWER SERVICE LOCATION

Town, City of: Cumberland

Date Installed _____

Street Willow Lane

Type, Size of Service Pipe _____

Dwelling No. SMH #252

Connection at Sewer Main _____

Occupant _____

Depth, End of Service Pipe _____

Owner _____


Length of Service Pipe Laid _____

Measured, Located By R.B. & S.S.

Project Contractor R.J. Mondino & Sons

LOCATION DIAGRAM

House #18

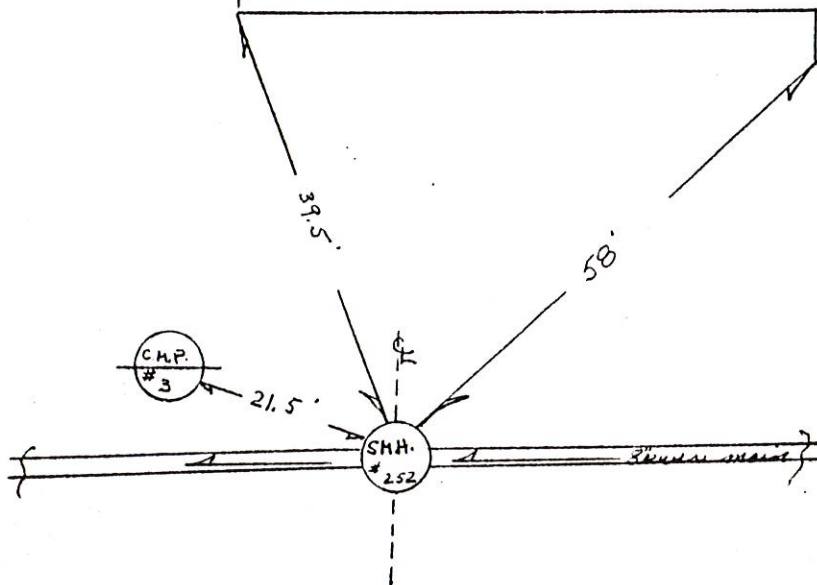

Remarks:

SANITARY SEWER SERVICE LOCATION

Town, City of: Cumberland

Date Installed 8-19-83

Type, Size of Service Pipe 6" PVC

Connection at Sewer Main TEE

Depth, End of Service Pipe 6.5'

Length of Service Pipe Laid 15'

Measured, Located By Q.P. & G.T.

Street Willow Lane

Dwelling No. # 18

Occupant _____


Owner D.D. Williams

C-3-C763

Project Contractor Q.D. Harding & Sons

LOCATION DIAGRAM

House # 18

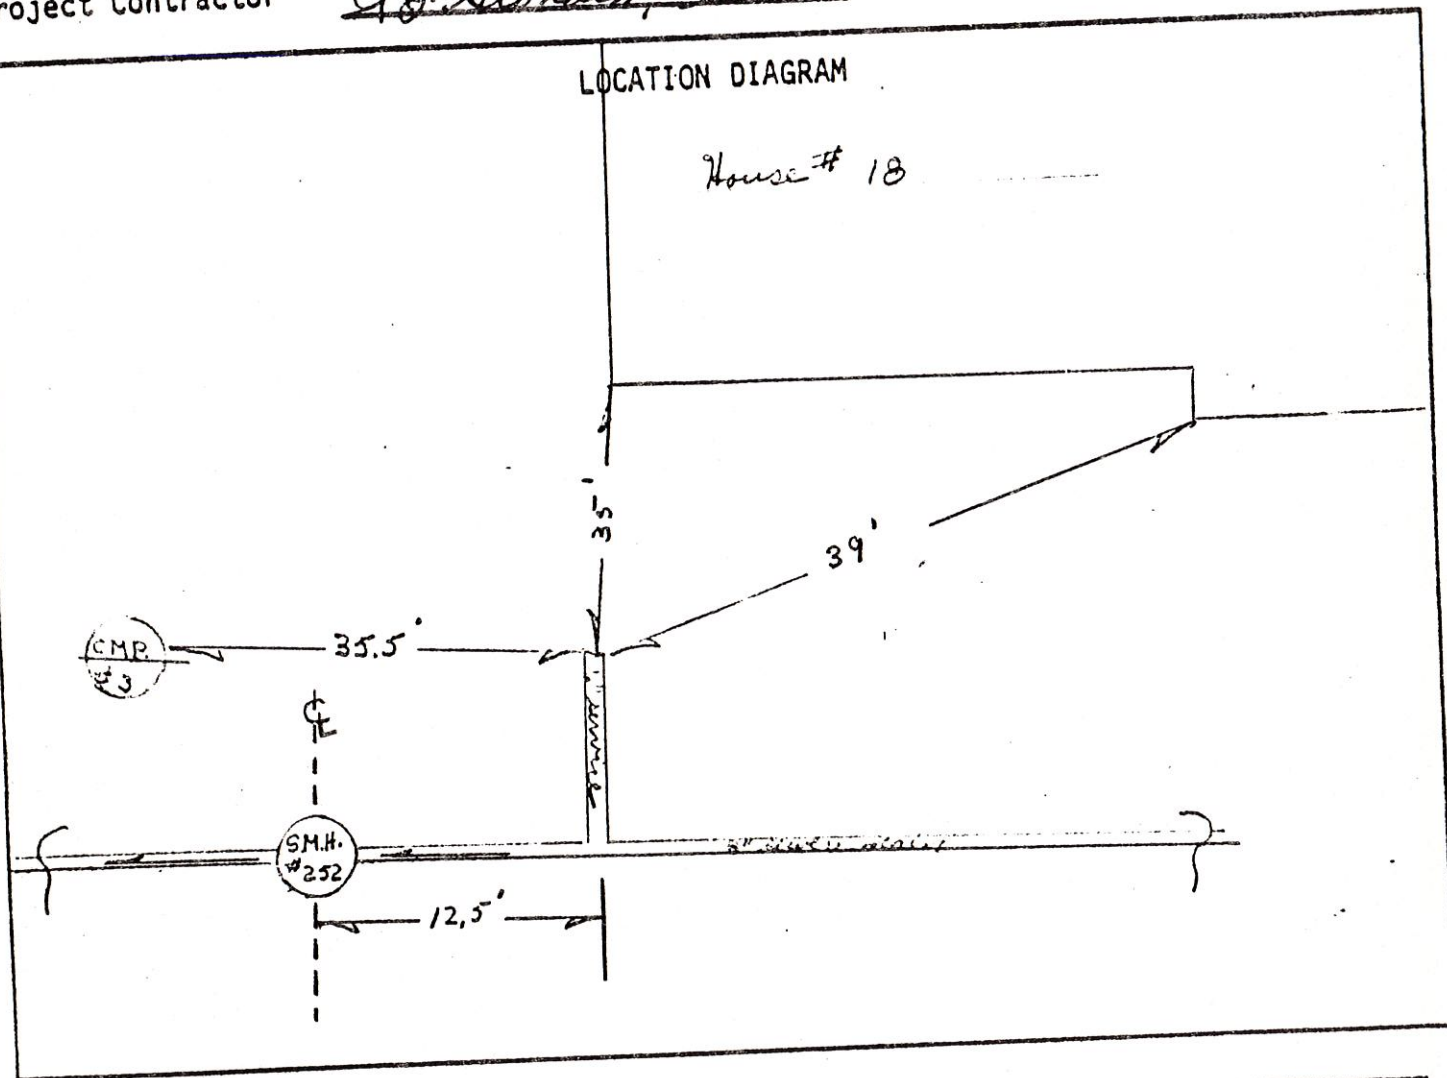

Remarks:

SANITARY SEWER SERVICE LOCATION

Town, City of: Cumberland

Date Installed 8-19-83

Street Willow Lane

Dwelling No. #20

Type, Size of Service Pipe 6" P.V.C.

Connection at Sewer Main TEE

Depth, End of Service Pipe 6.5'

Length of Service Pipe Laid 21'

Measured, Located By R.B. & G.T.

Occupant _____


Owner Stanley Anderson

C-3-C1272

Project Contractor

G.J. Mordino's Sons

LOCATION DIAGRAM

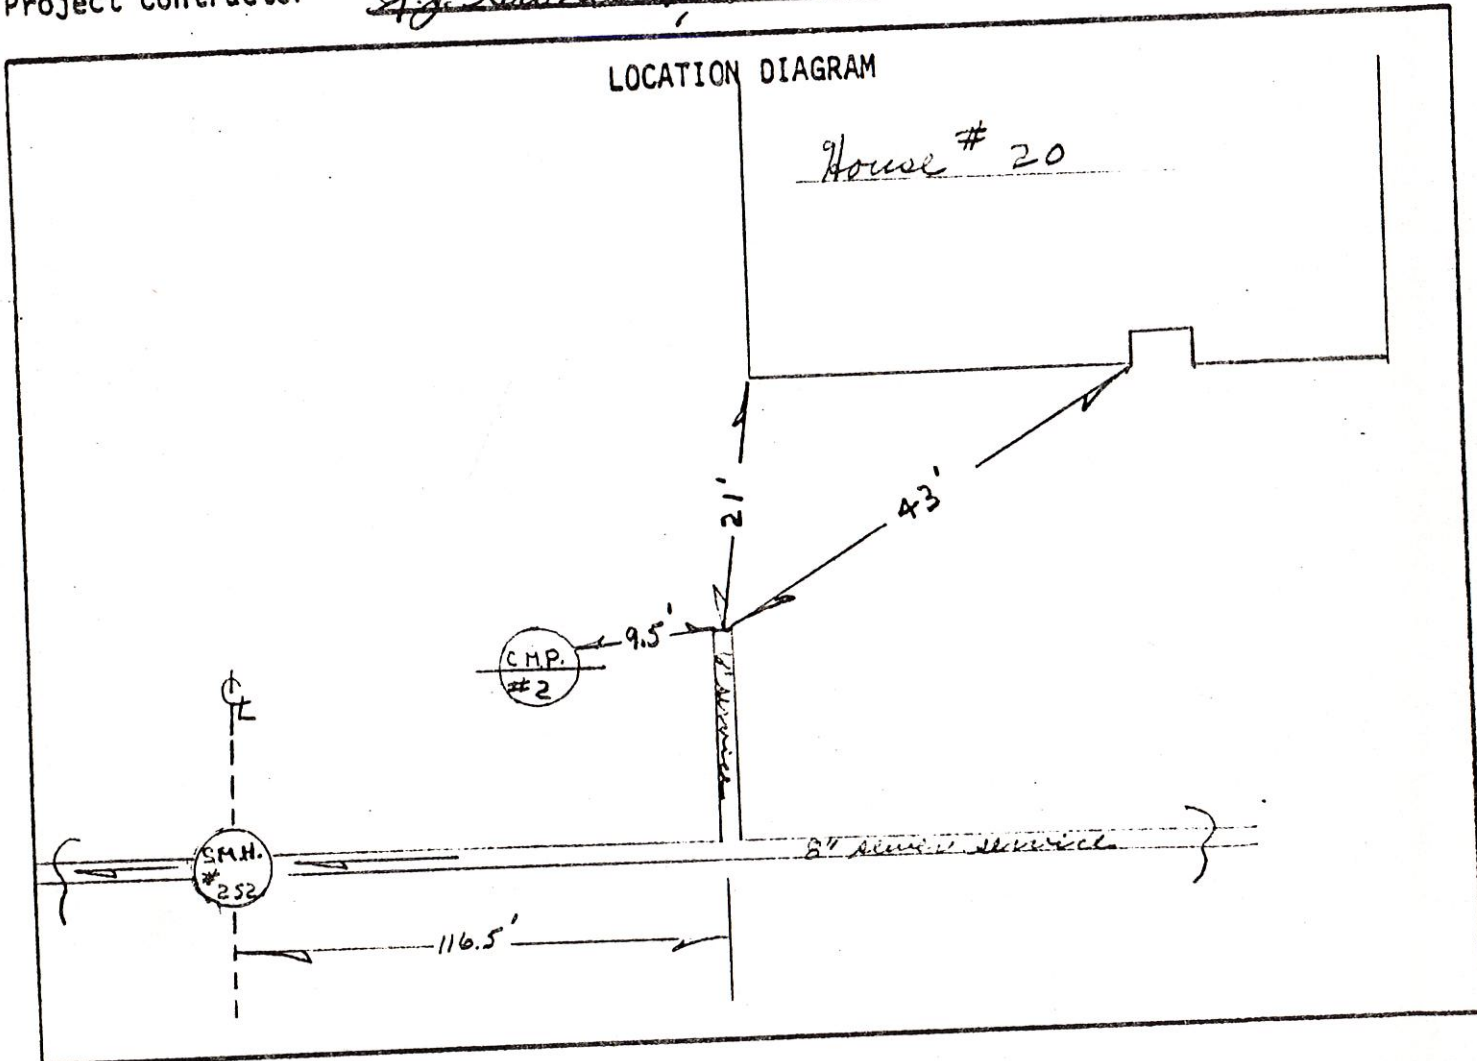

Remarks:

SANITARY SEWER SERVICE LOCATION

Town, City of: Cumberland

Date Installed _____

Street Willow Lane

Type, Size of Service Pipe _____

Dwelling No. SM-21 #253

Connection at Sewer Main _____

Occupant _____

Depth, End of Service Pipe _____

Owner _____


Length of Service Pipe Laid _____

Measured, Located By G.P. & S.

Project Contractor P.J. Grounding & Sons

LOCATION DIAGRAM

House #20

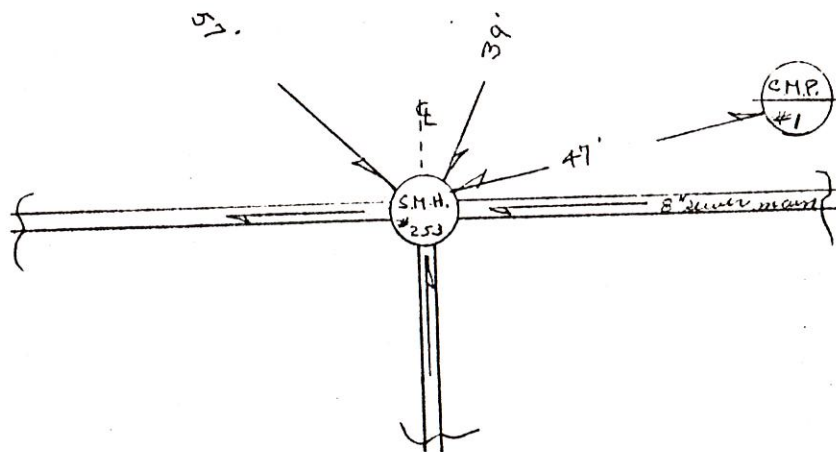

Remarks:

SANITARY SEWER SERVICE LOCATION

Town, City of: Cumberland

Date Installed _____

Street Willow Lane

Type, Size of Service Pipe _____

Dwelling No. SM. #253

Connection at Sewer Main _____

Occupant _____


Depth, End of Service Pipe _____

Owner _____

Length of Service Pipe Laid _____

Measured, Located By R.P. O'S.

Project Contractor R.J. Goudin, C. Louis

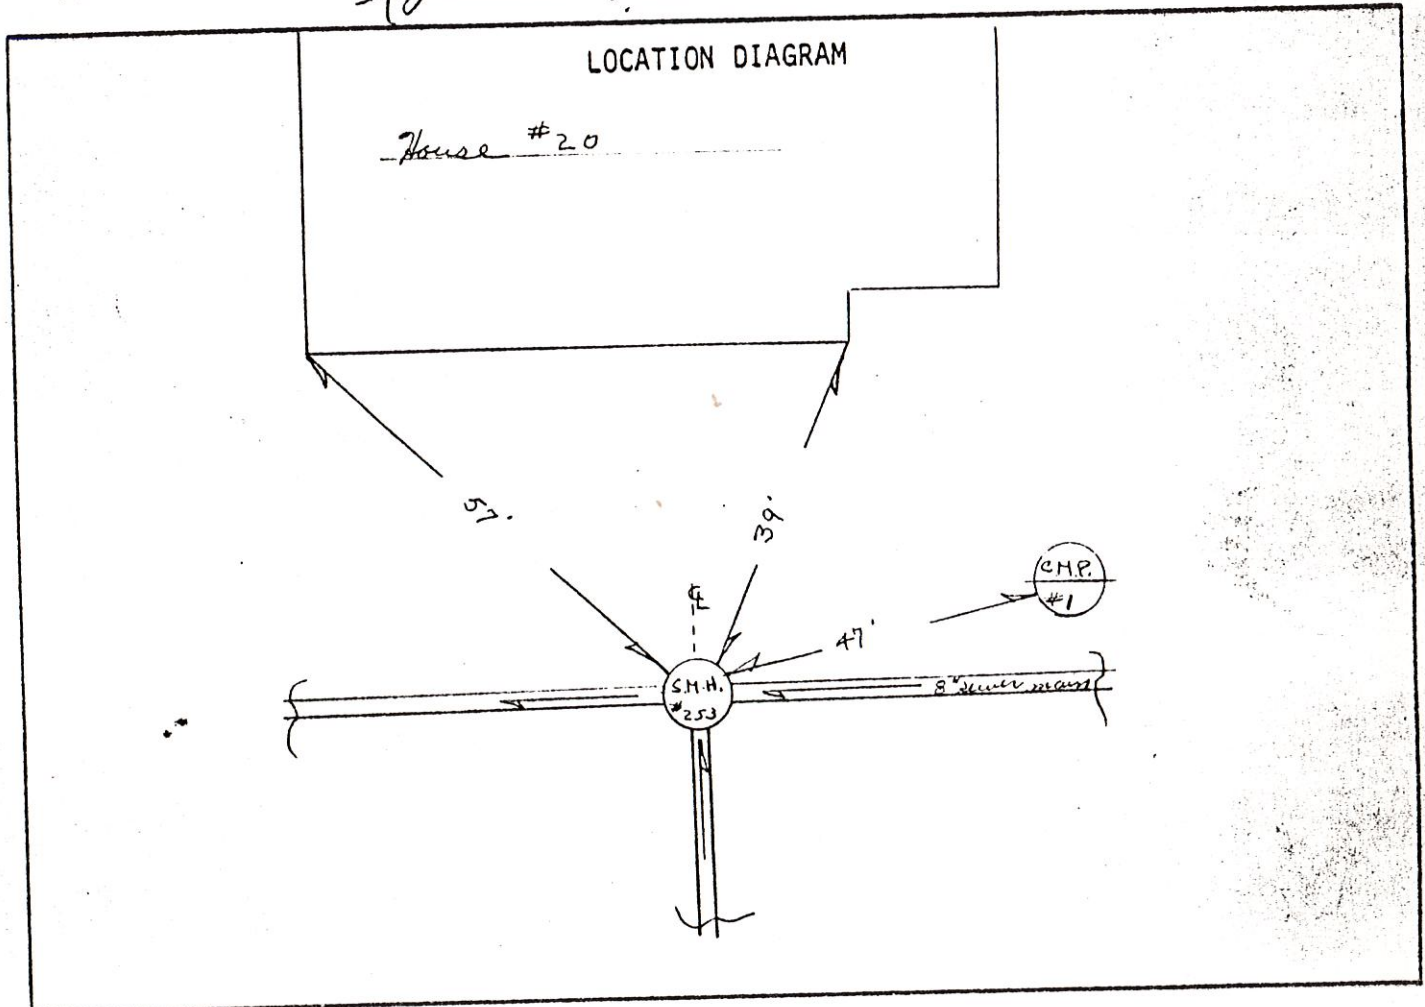

Remarks:

SANITARY SEWER SERVICE LOCATION

Town, City of: Cumberland

Date Installed 8-17-83

Street Willow Lane

Type, Size of Service Pipe 6" PVC

Dwelling No. #22

Connection at Sewer Main TEE

Occupant _____

Depth, End of Service Pipe 7.0'

Owner R.F. Leighton


Length of Service Pipe Laid 13'

C-3-C762

Measured, Located By G.P.C. & T.

Project Contractor G.J. Mondino & Sons

LOCATION DIAGRAM

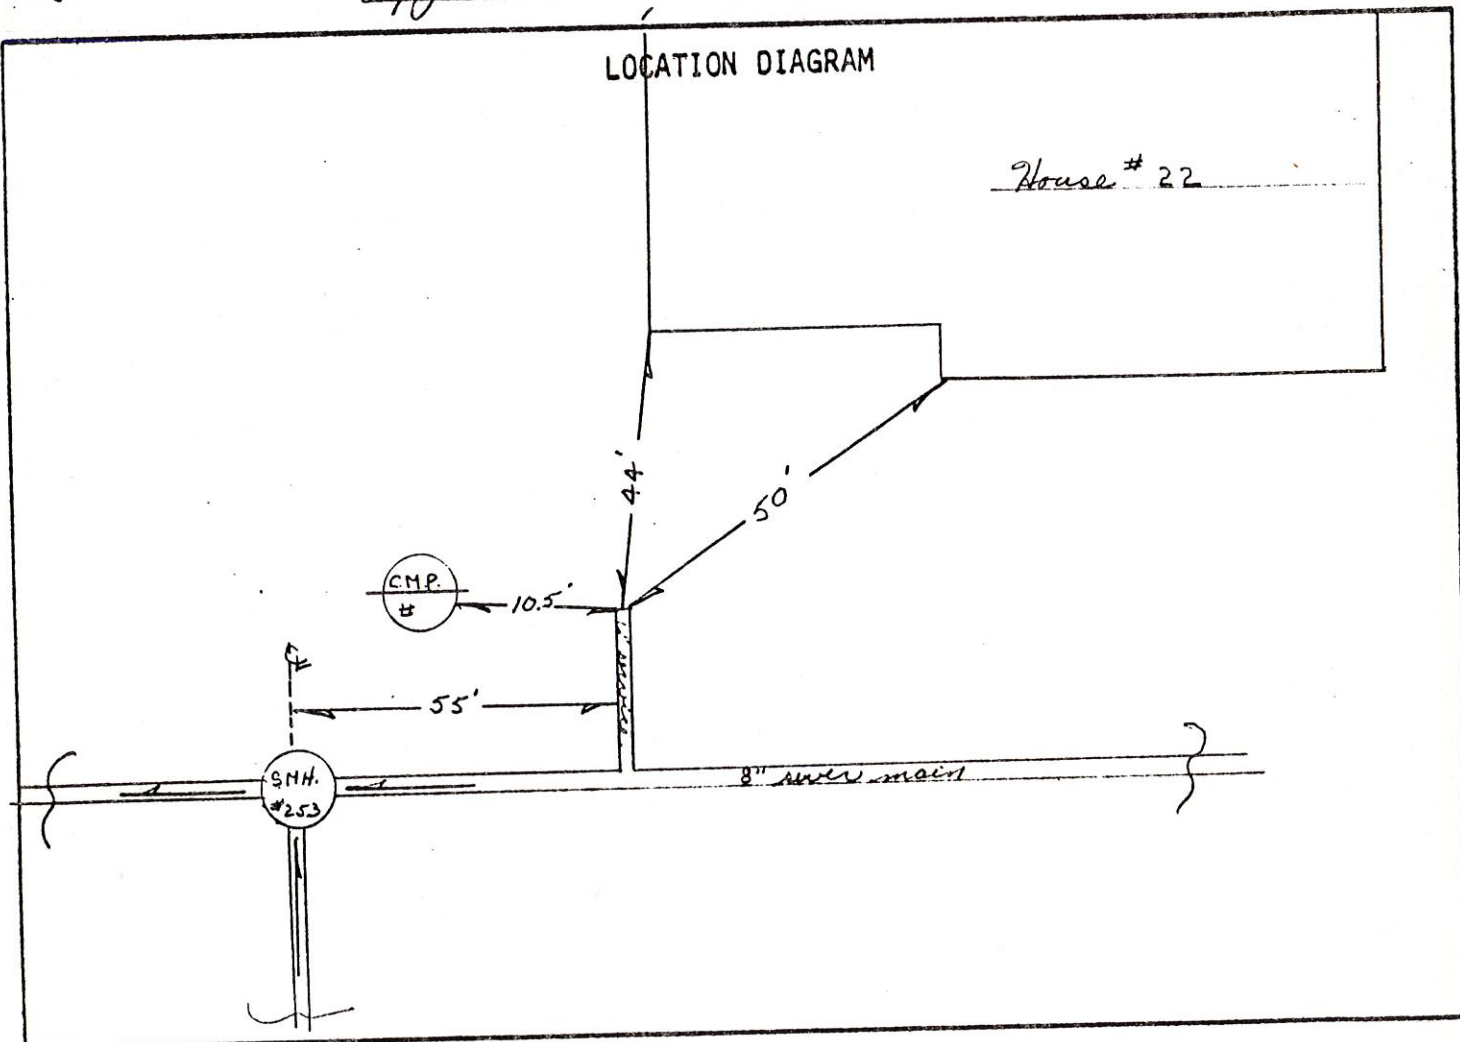

Remarks:

SANITARY SEWER SERVICE LOCATION

Town, City of: Cumberland

Date Installed 8-17-83

Street Willow Lane

Type, Size of Service Pipe 6" P.V.C.

Dwelling No. #24

Connection at Sewer Main TEE

Occupant _____

Depth, End of Service Pipe 6' 7'

Owner Ellen M. BERRY


Length of Service Pipe Laid 16'

C-3-C761

Measured, Located By R.P.C. RT.

Project Contractor R.D. Houding's Sons

LOCATION DIAGRAM

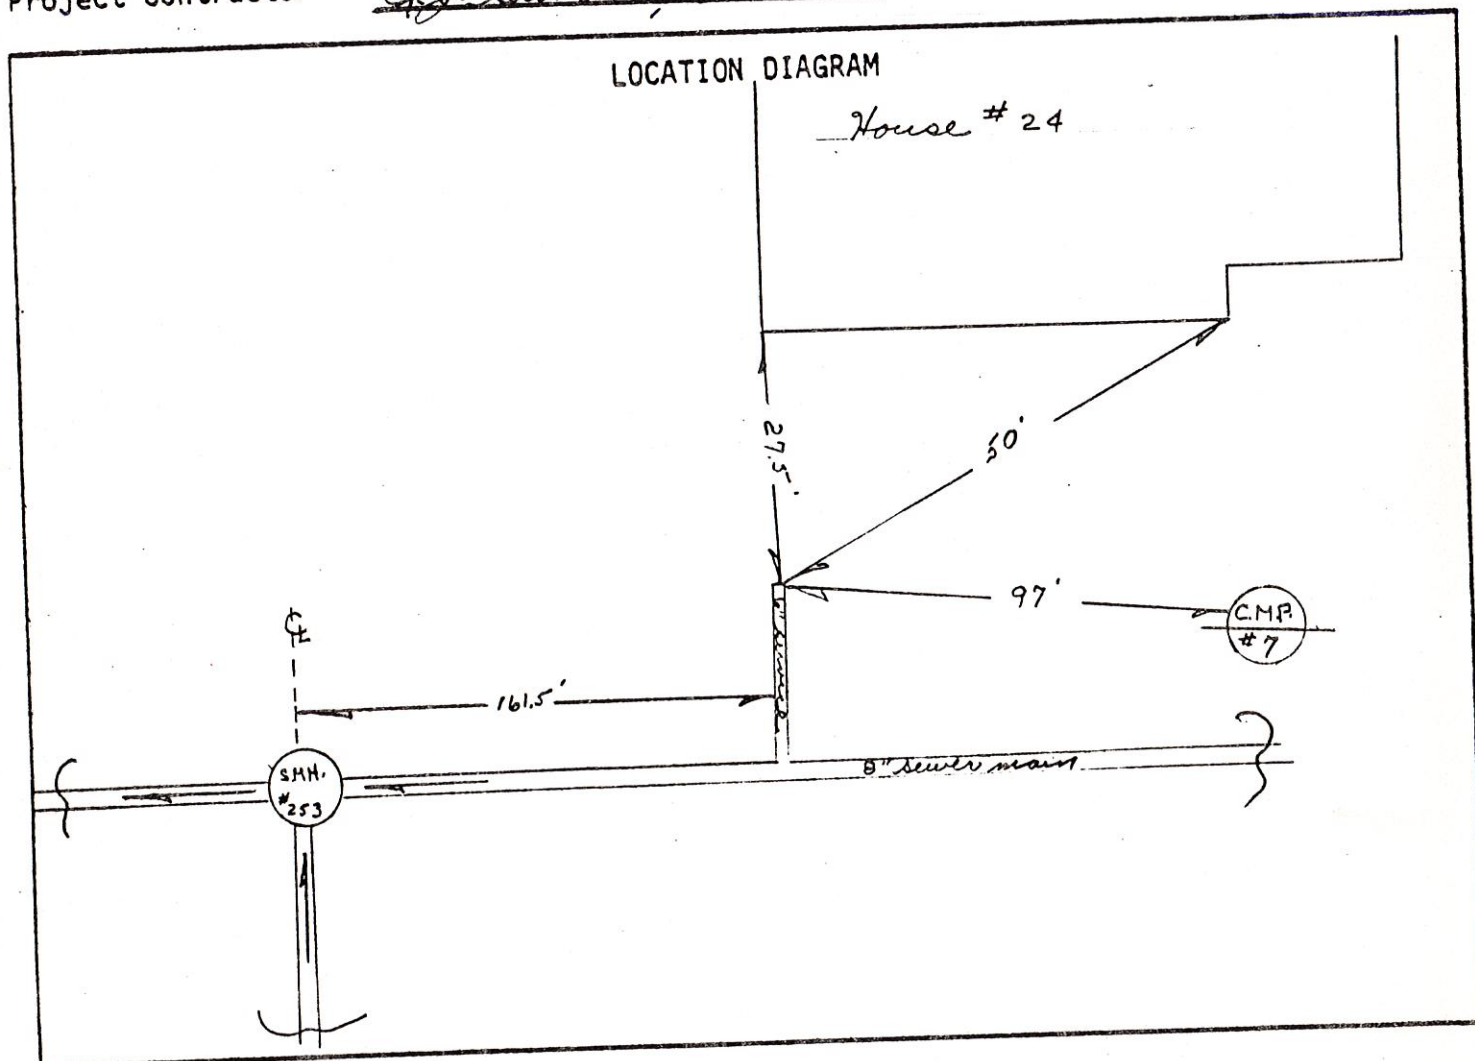

Remarks:
