

# Historical Society & Library Improvement Project



June 4, 2019

Historical Society & Library Improvement Project  
Kick-off Meeting















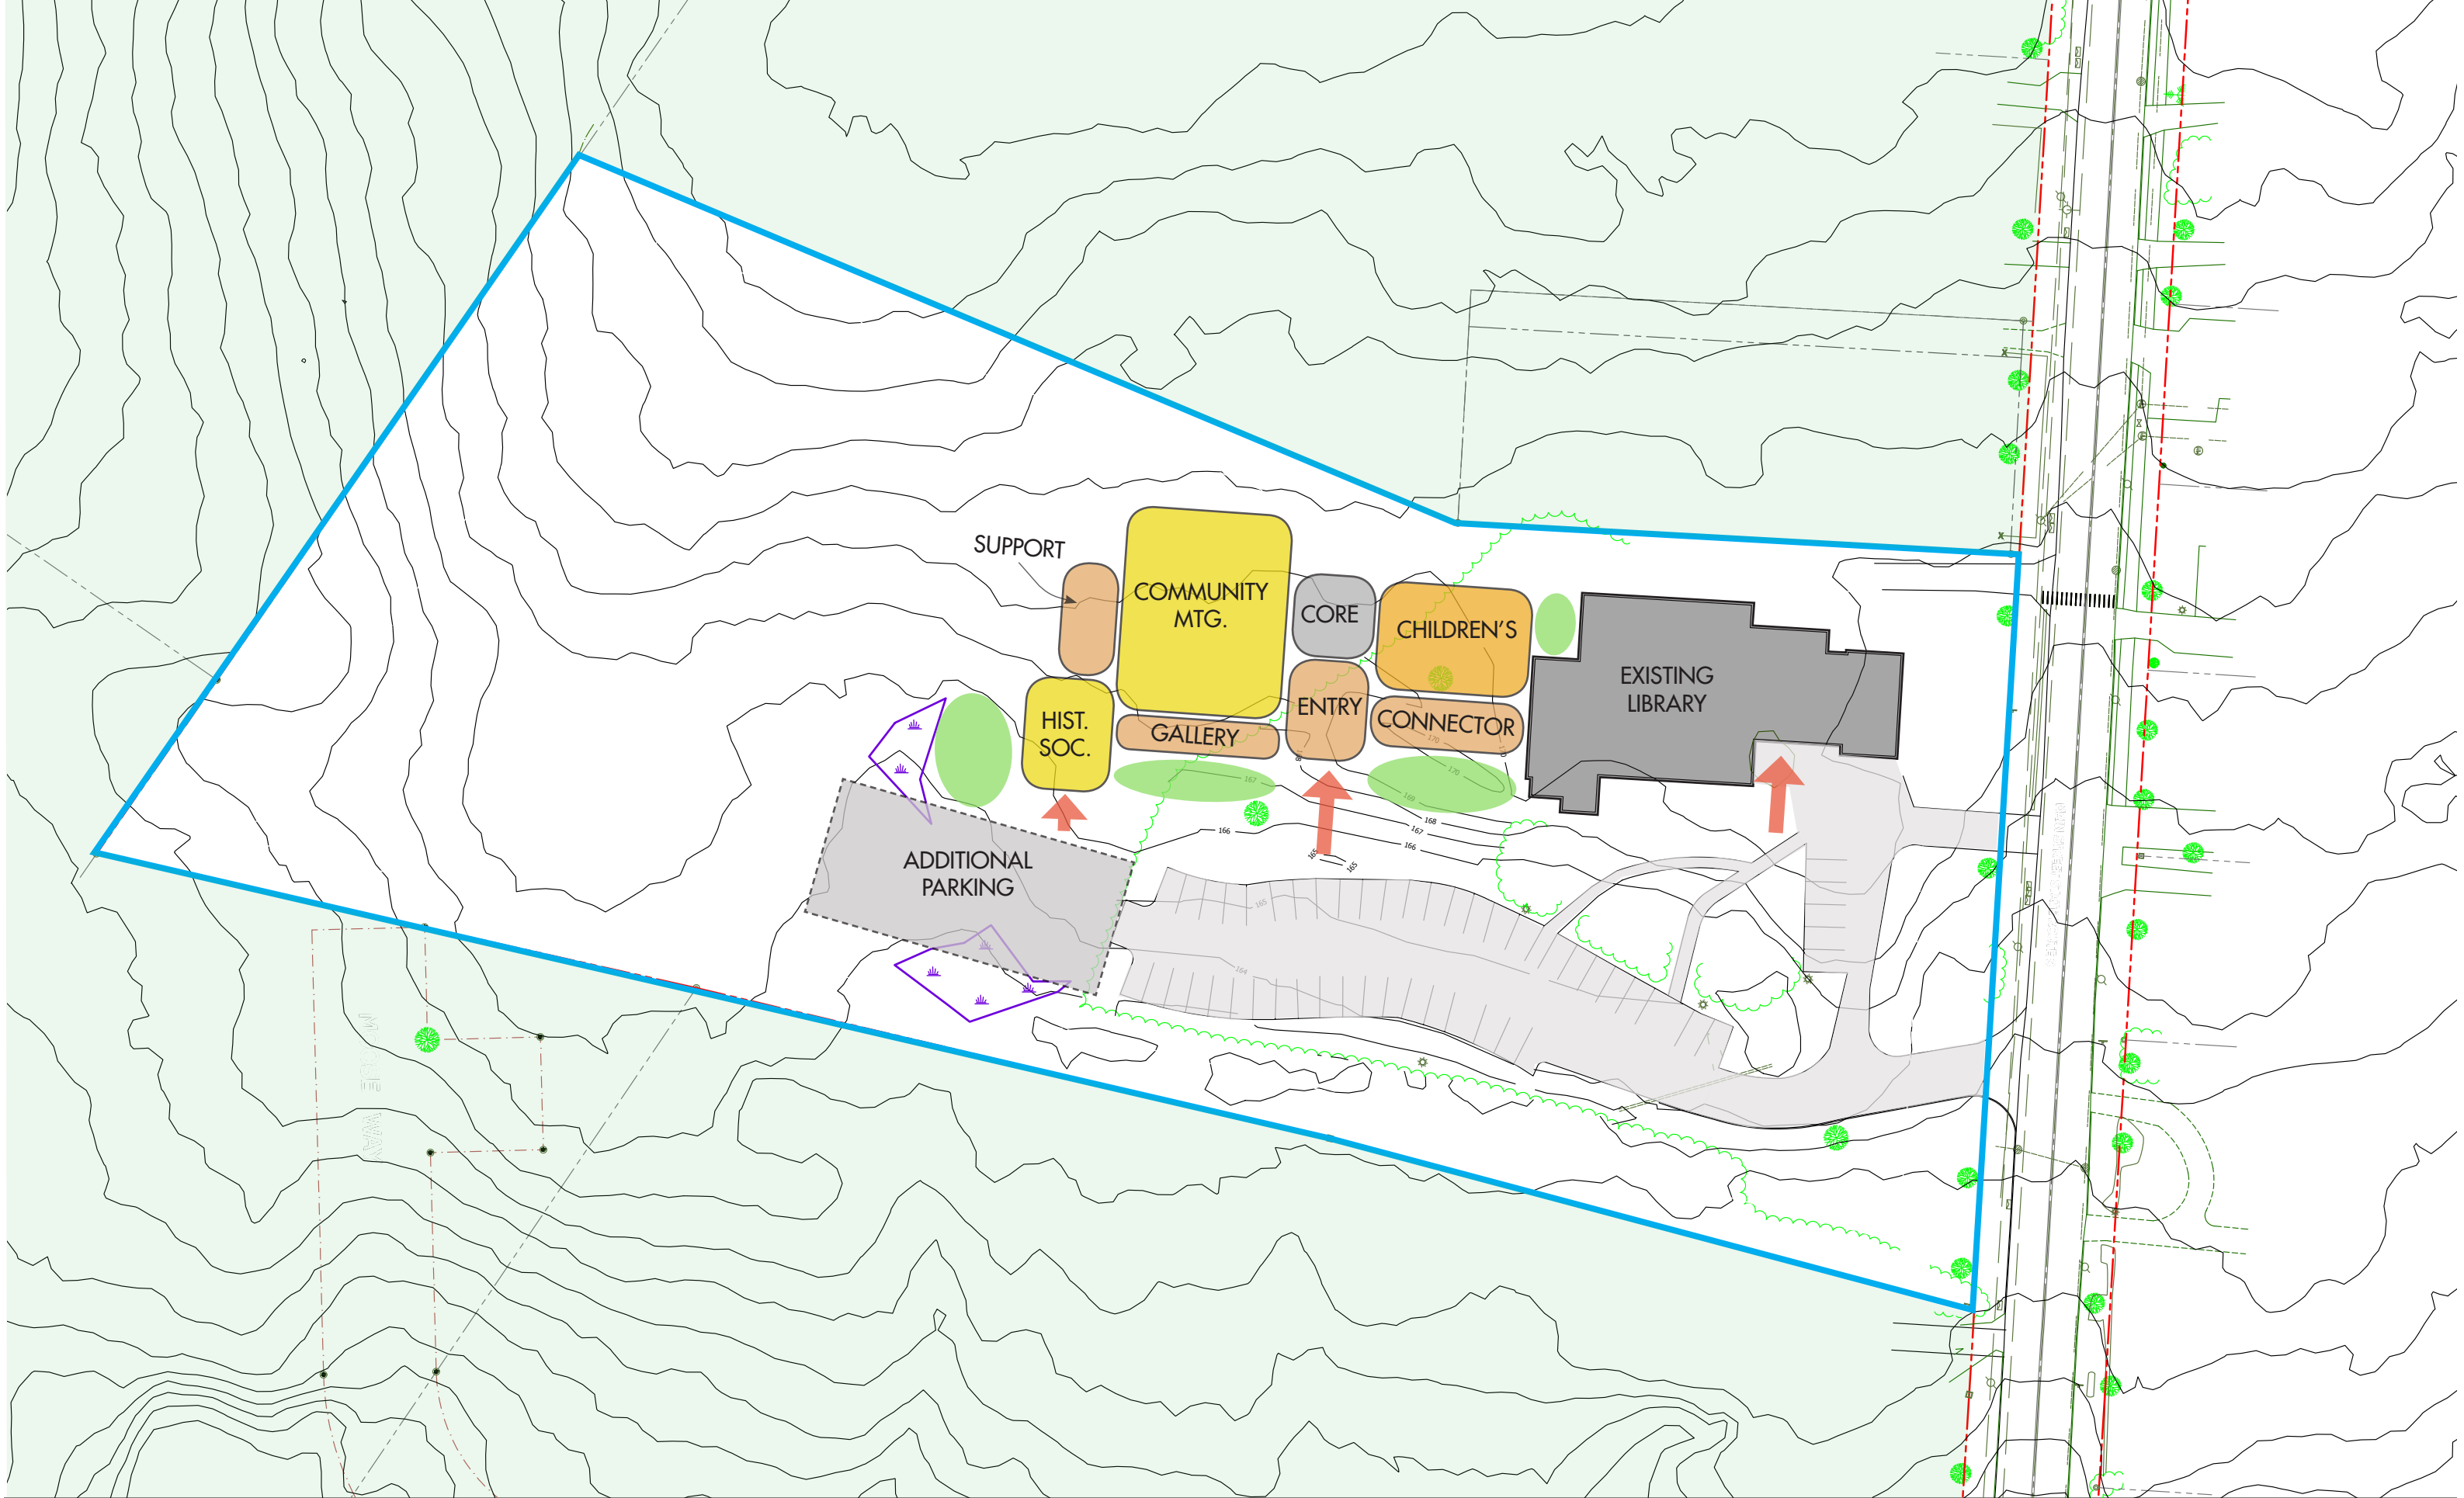

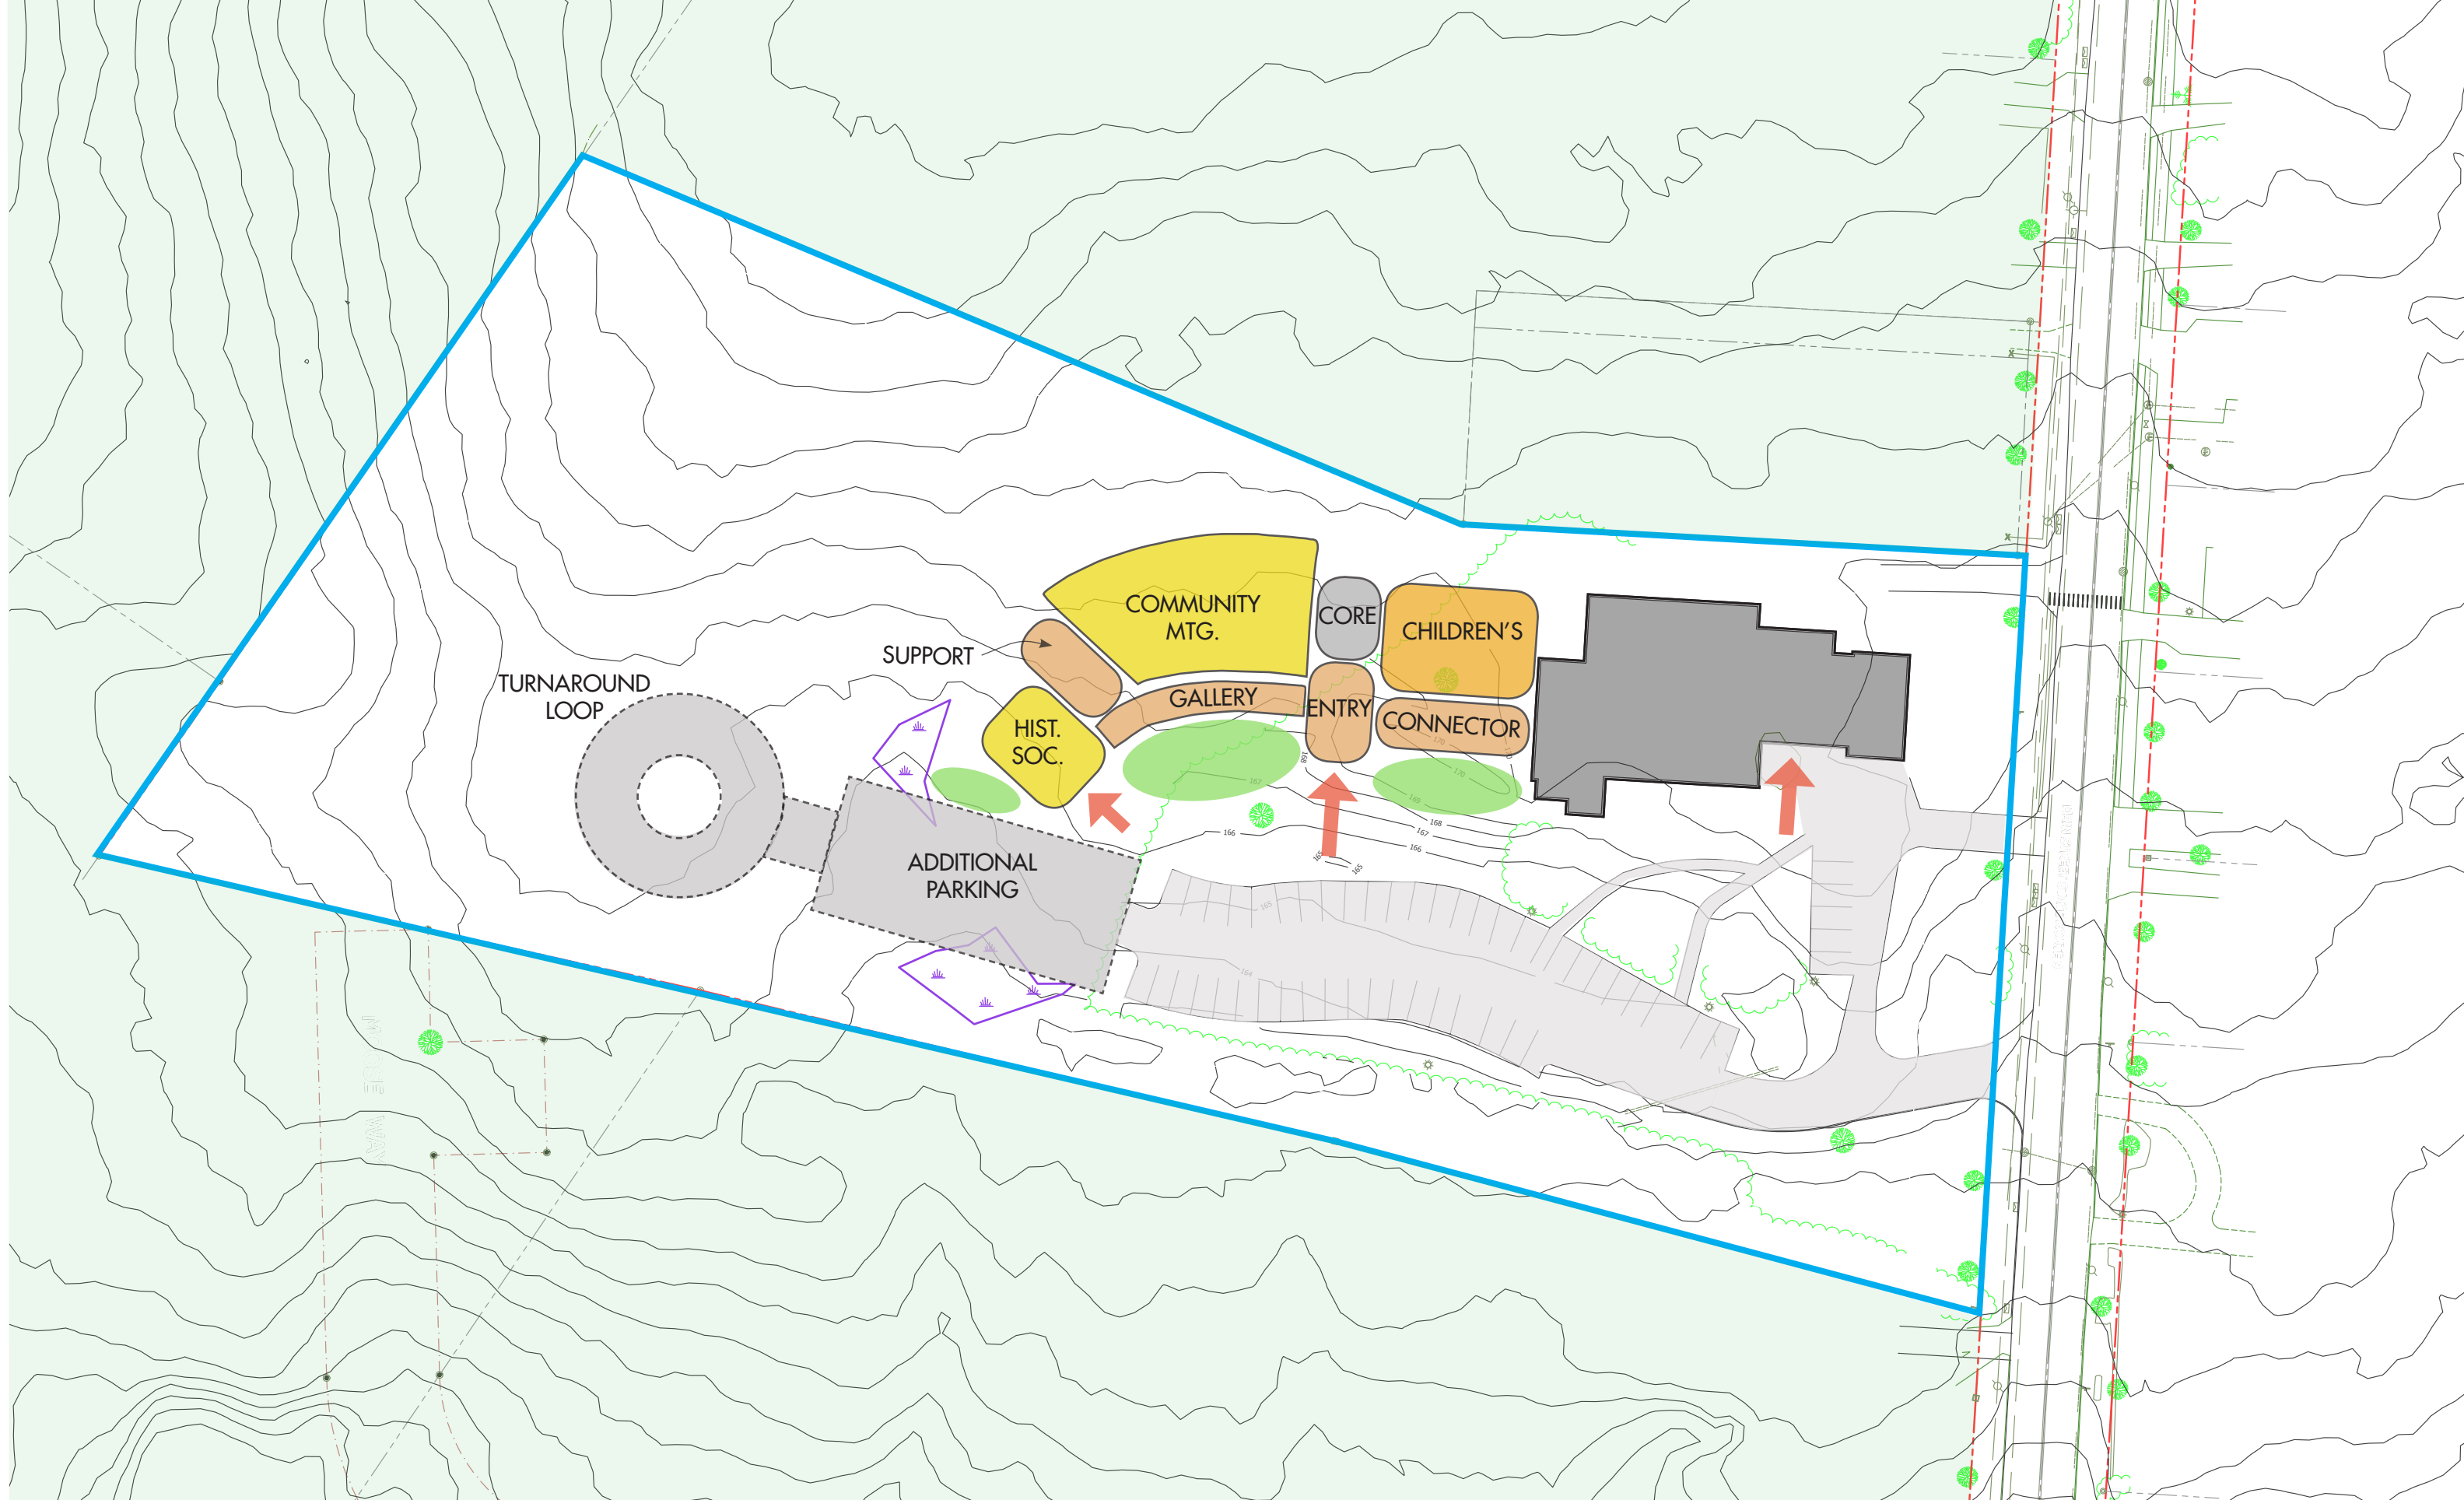




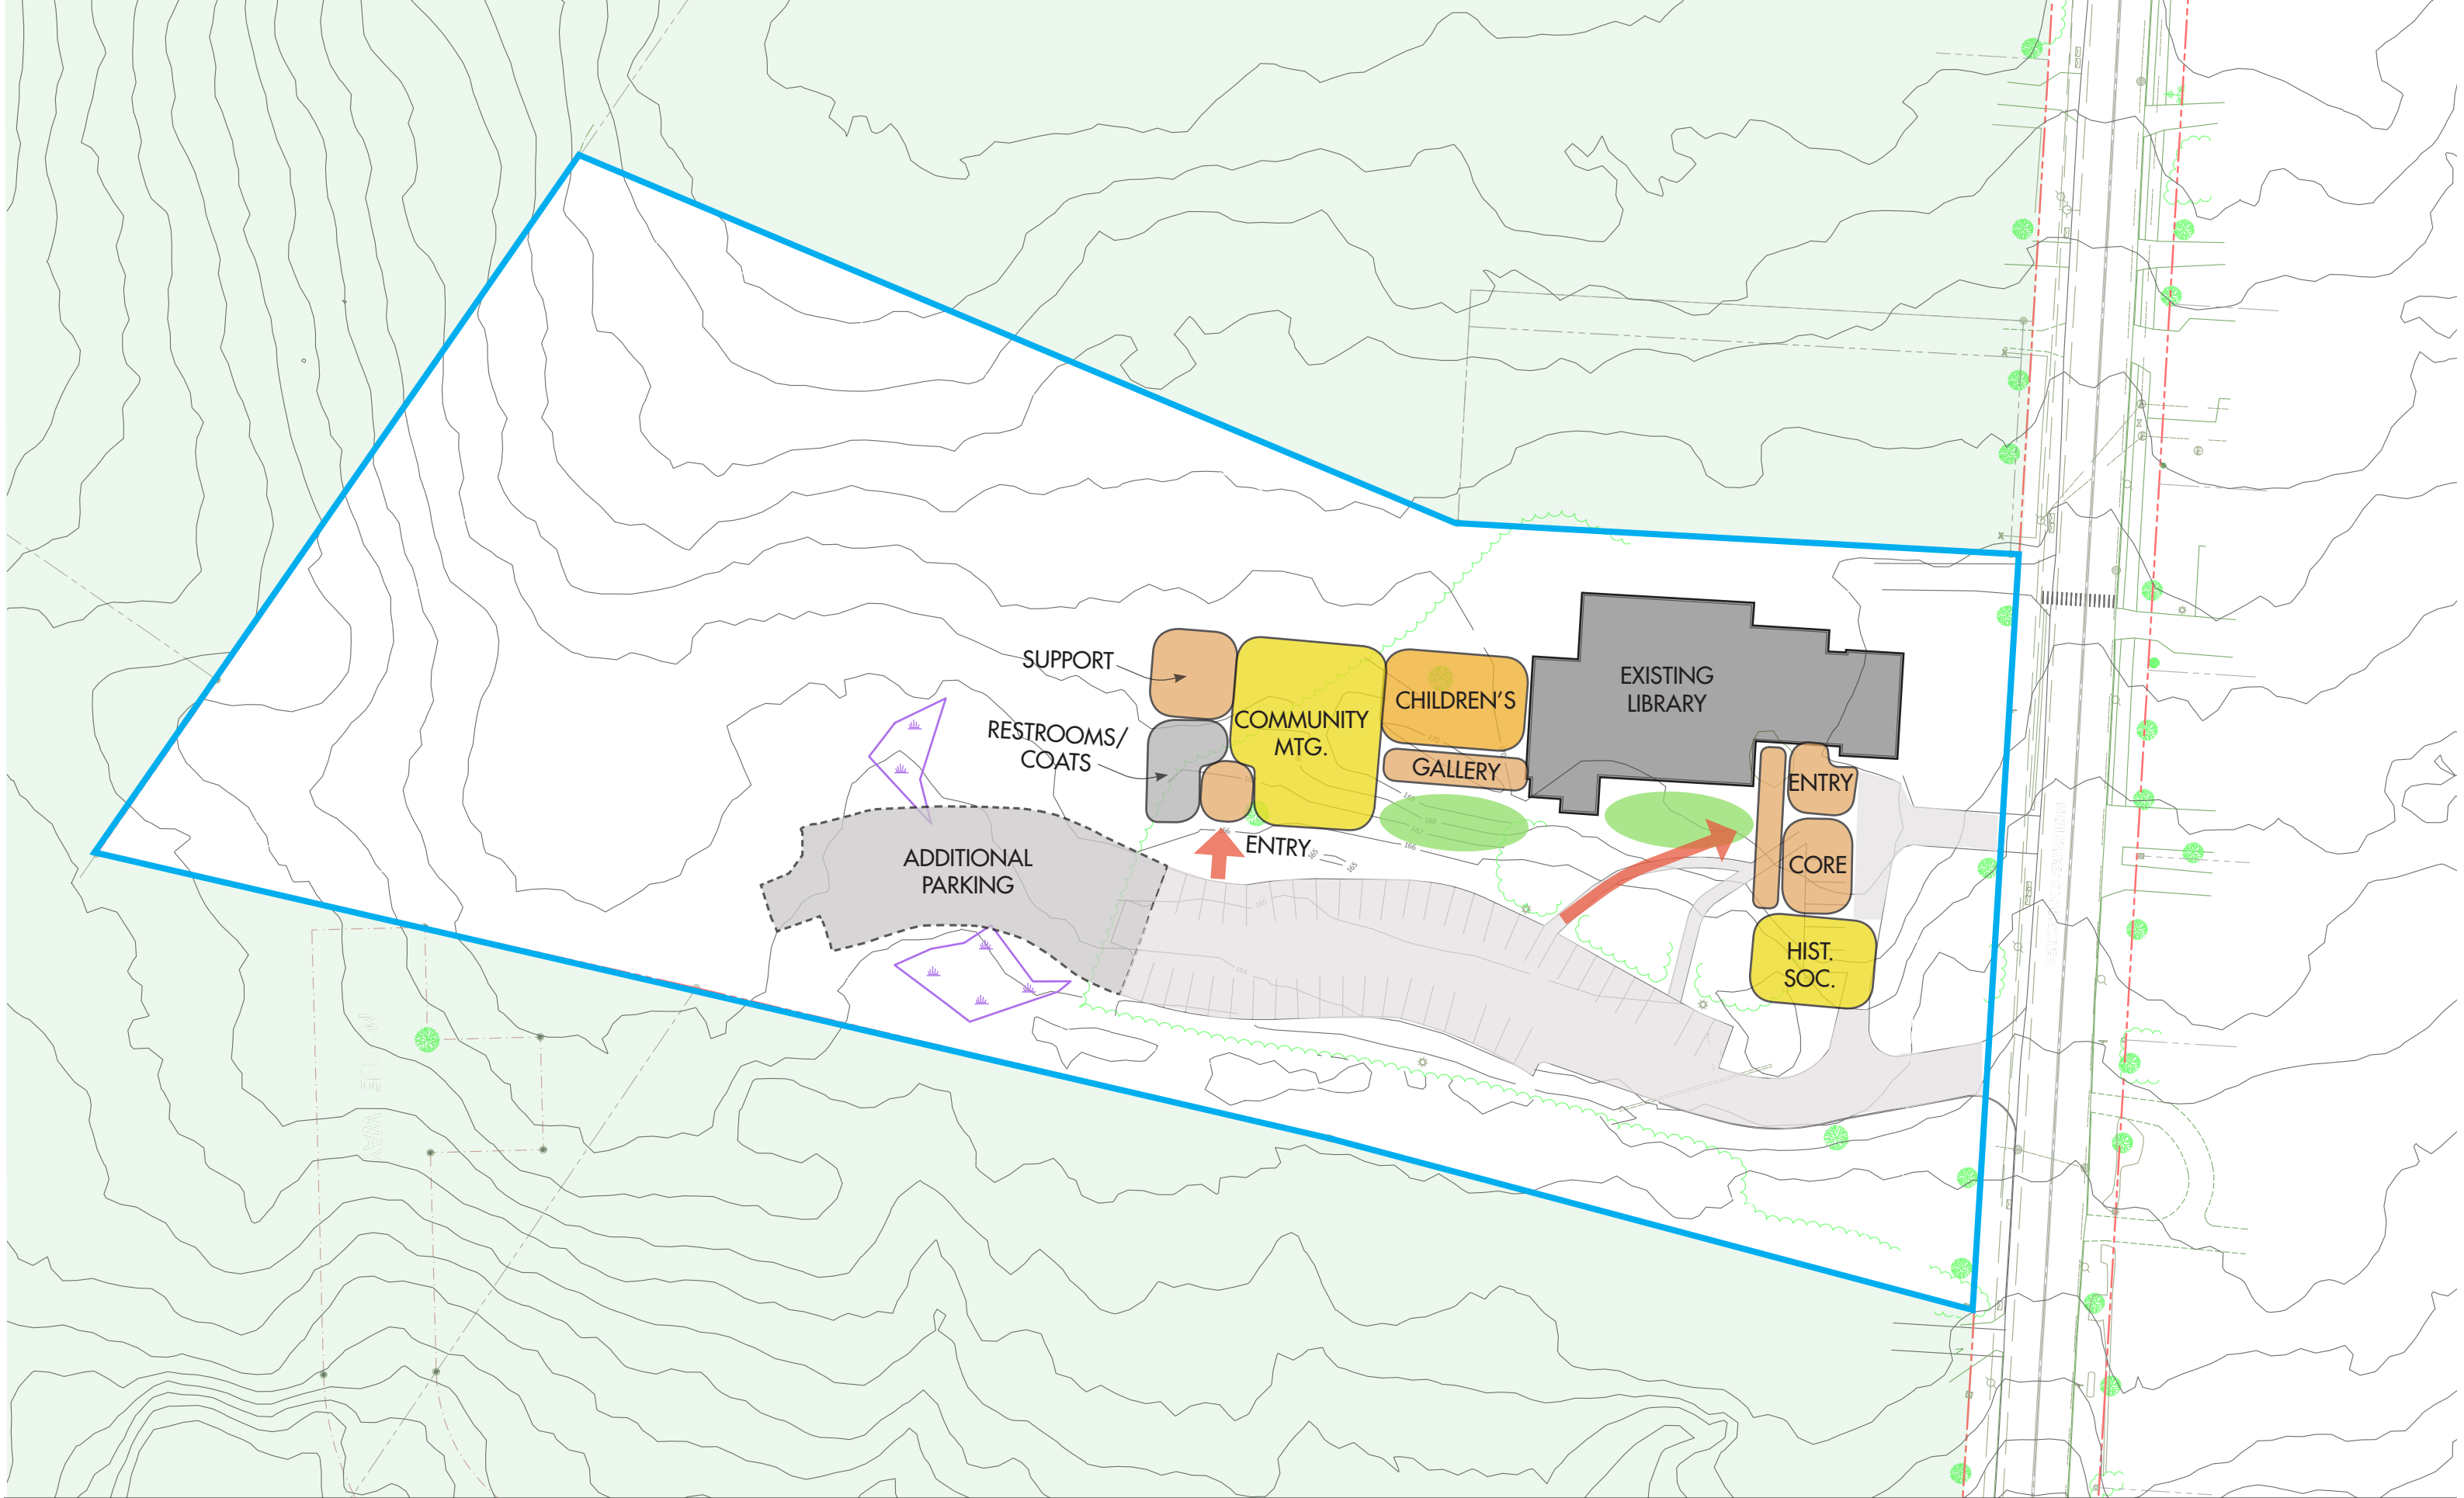

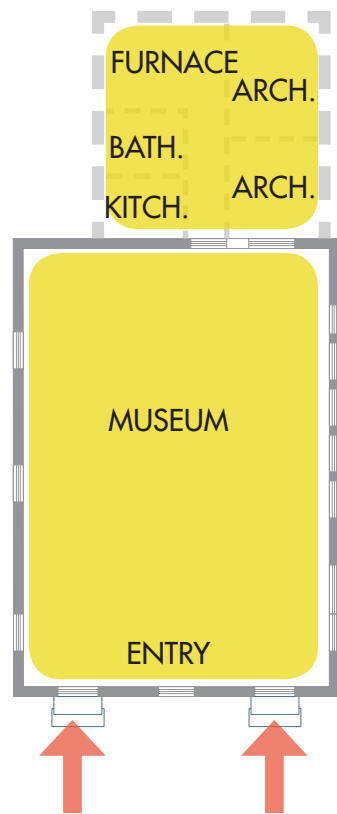


HISTORIC SOCIETY  
FLOOR PLAN

~1,050 sqft

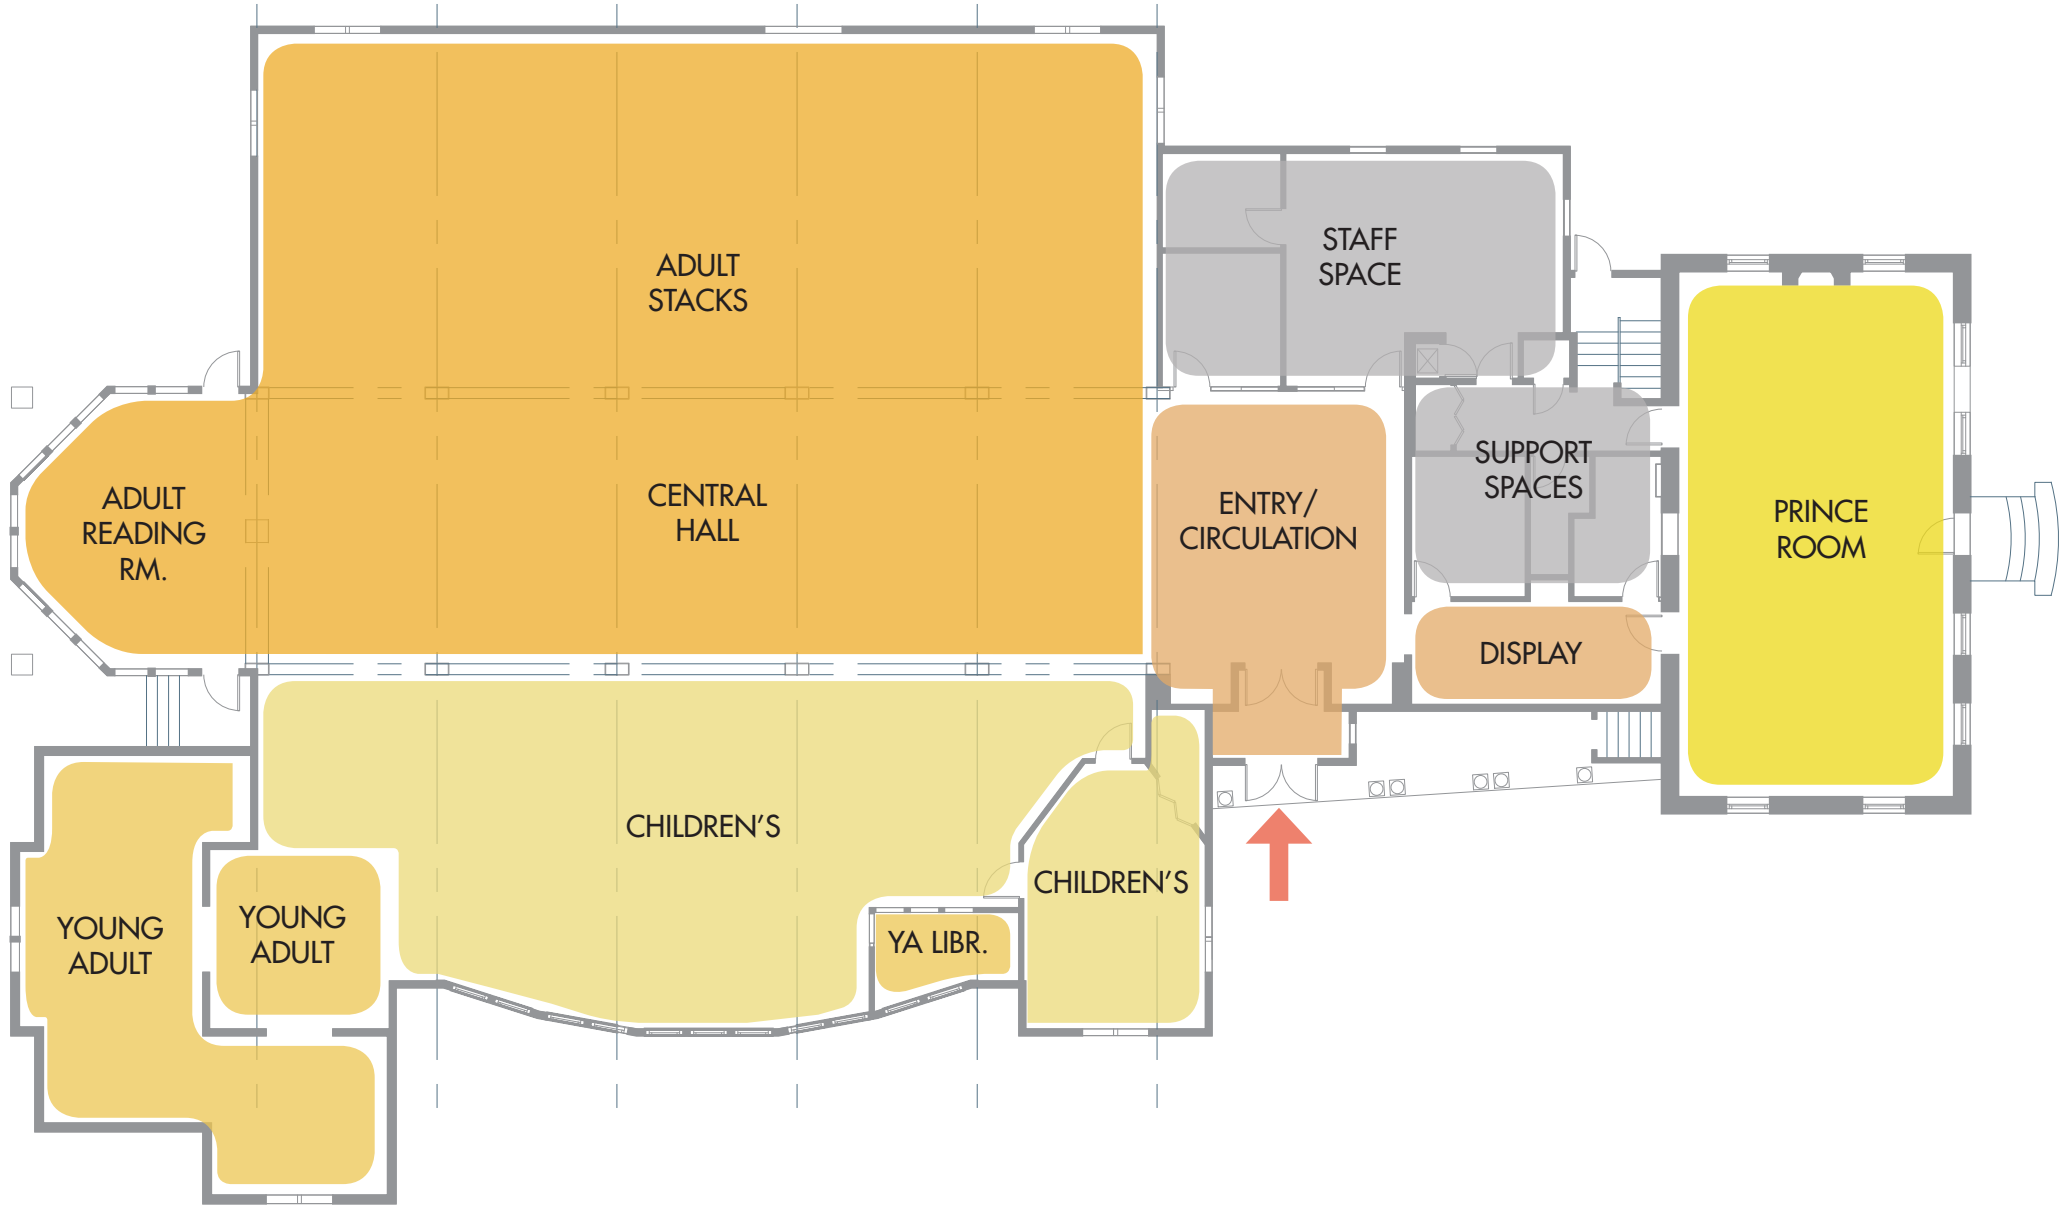


PRINCE MEMORIAL LIBRARY  
FLOOR PLAN

~10,800 sqft

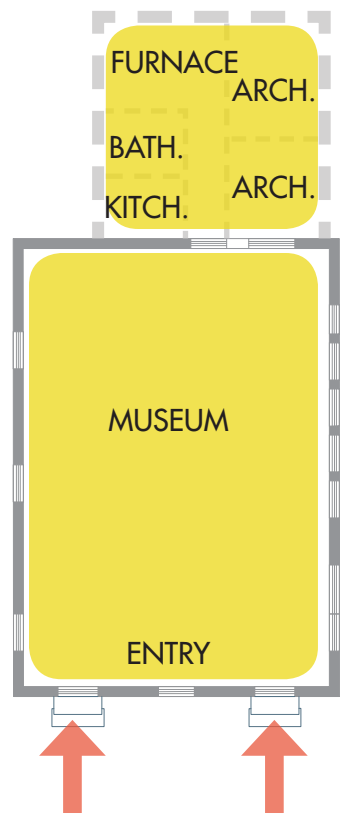

HISTORIC SOCIETY  
FLOOR PLAN  
~1,050 sqft




 


MEETING ROOM  
~1,550 sqft



PRINCE MEMORIAL LIBRARY  
FLOOR PLAN  
~10,800 sqft



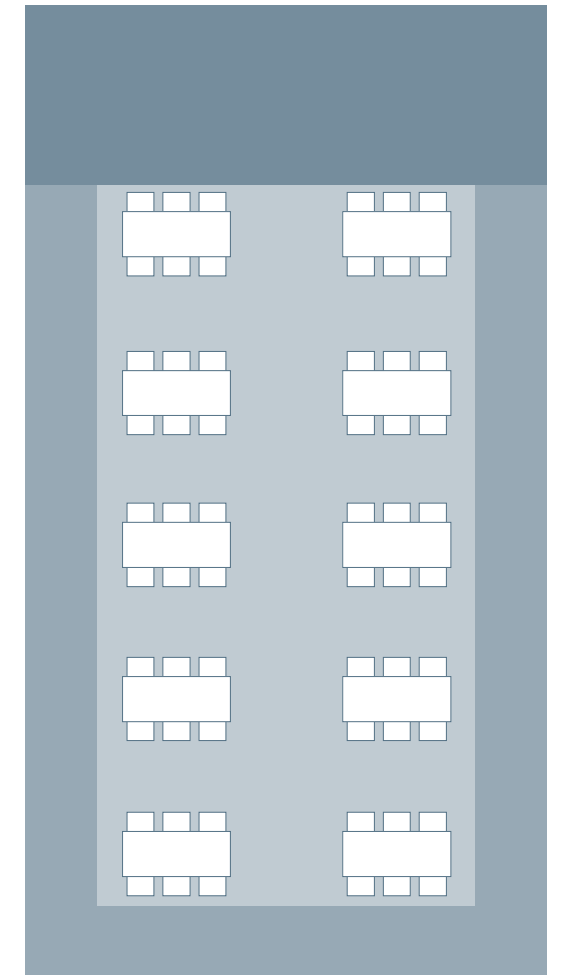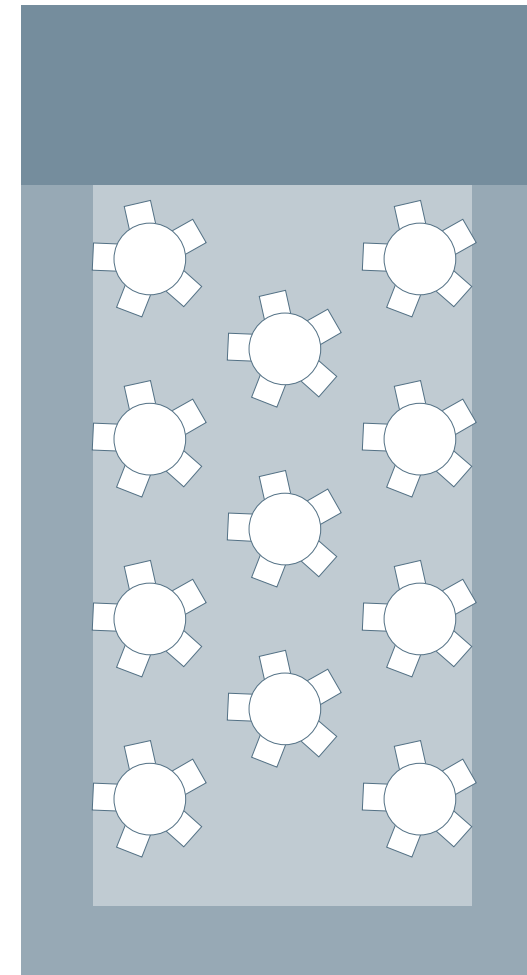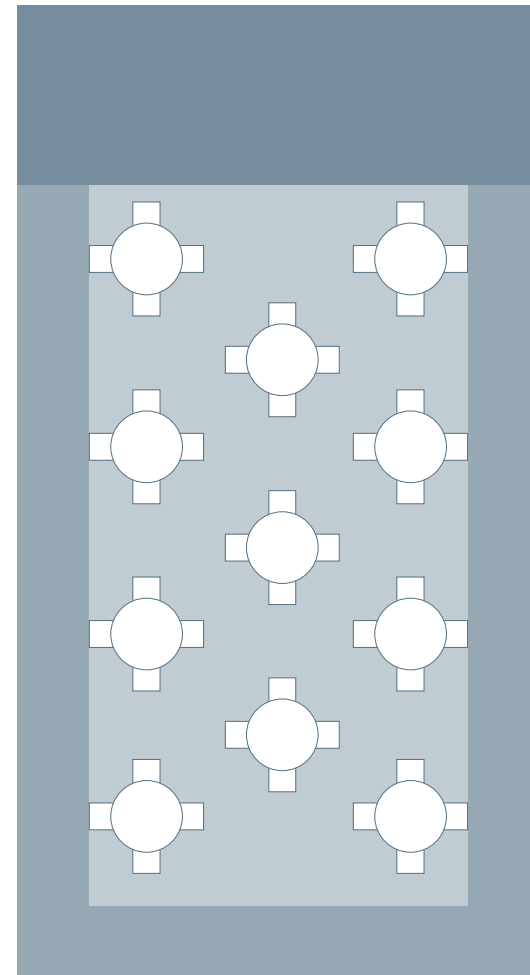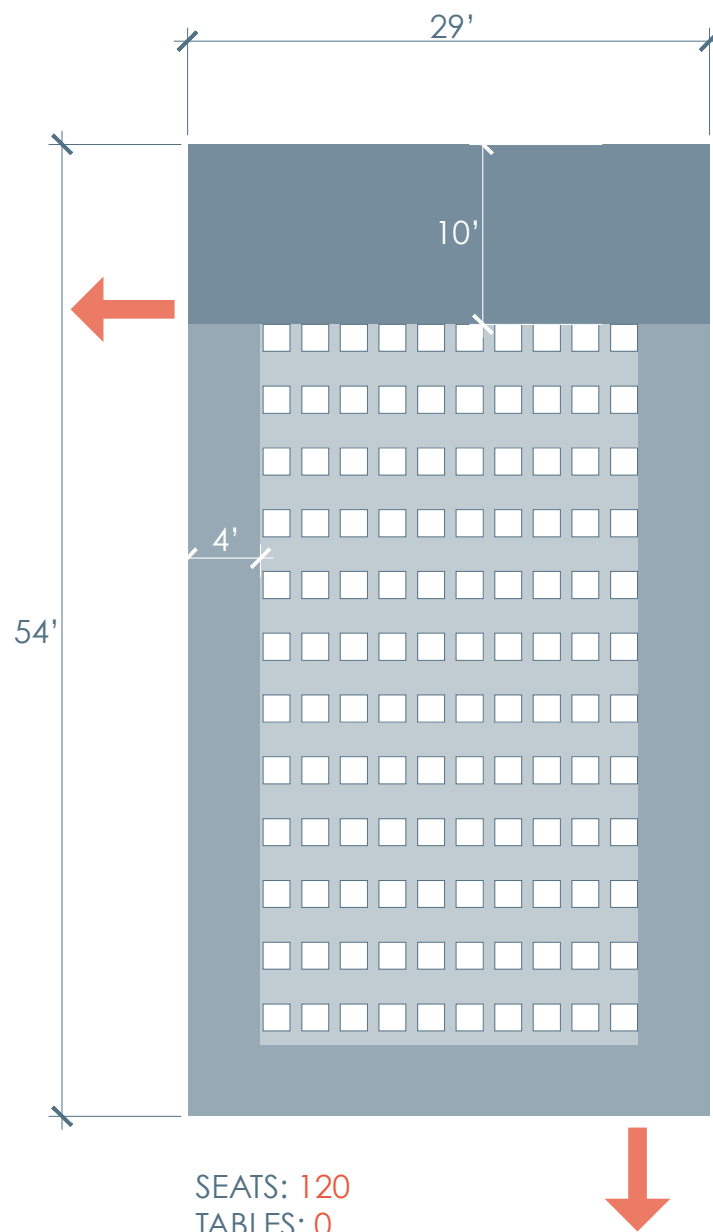

AREA: 29' X 54' = 1,566 SF

OCCUPANCY: 1,566 SF / 7 SF = 223.7

#### REQUIRED PLUMBING FIXTURES:

Water Closet:  
M: 1 F: 3


Lavatories:  
M: 1 F: 1

Urinals:  
M: 1

Drinking Fountains:  
1

#### REQUIRED SPACE FOR FIXTURES:

~220 SF

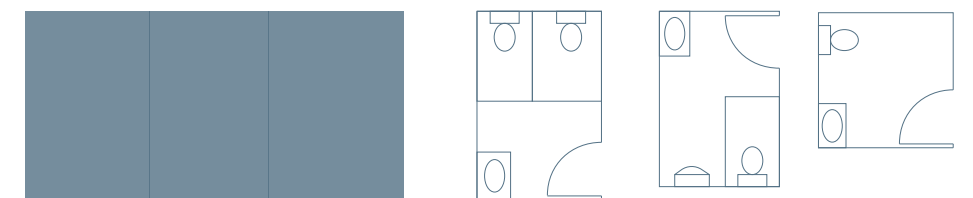

# Historical Society & Library Improvement Project




June 4, 2019

Historical Society & Library Improvement Project  
Kick-off Meeting





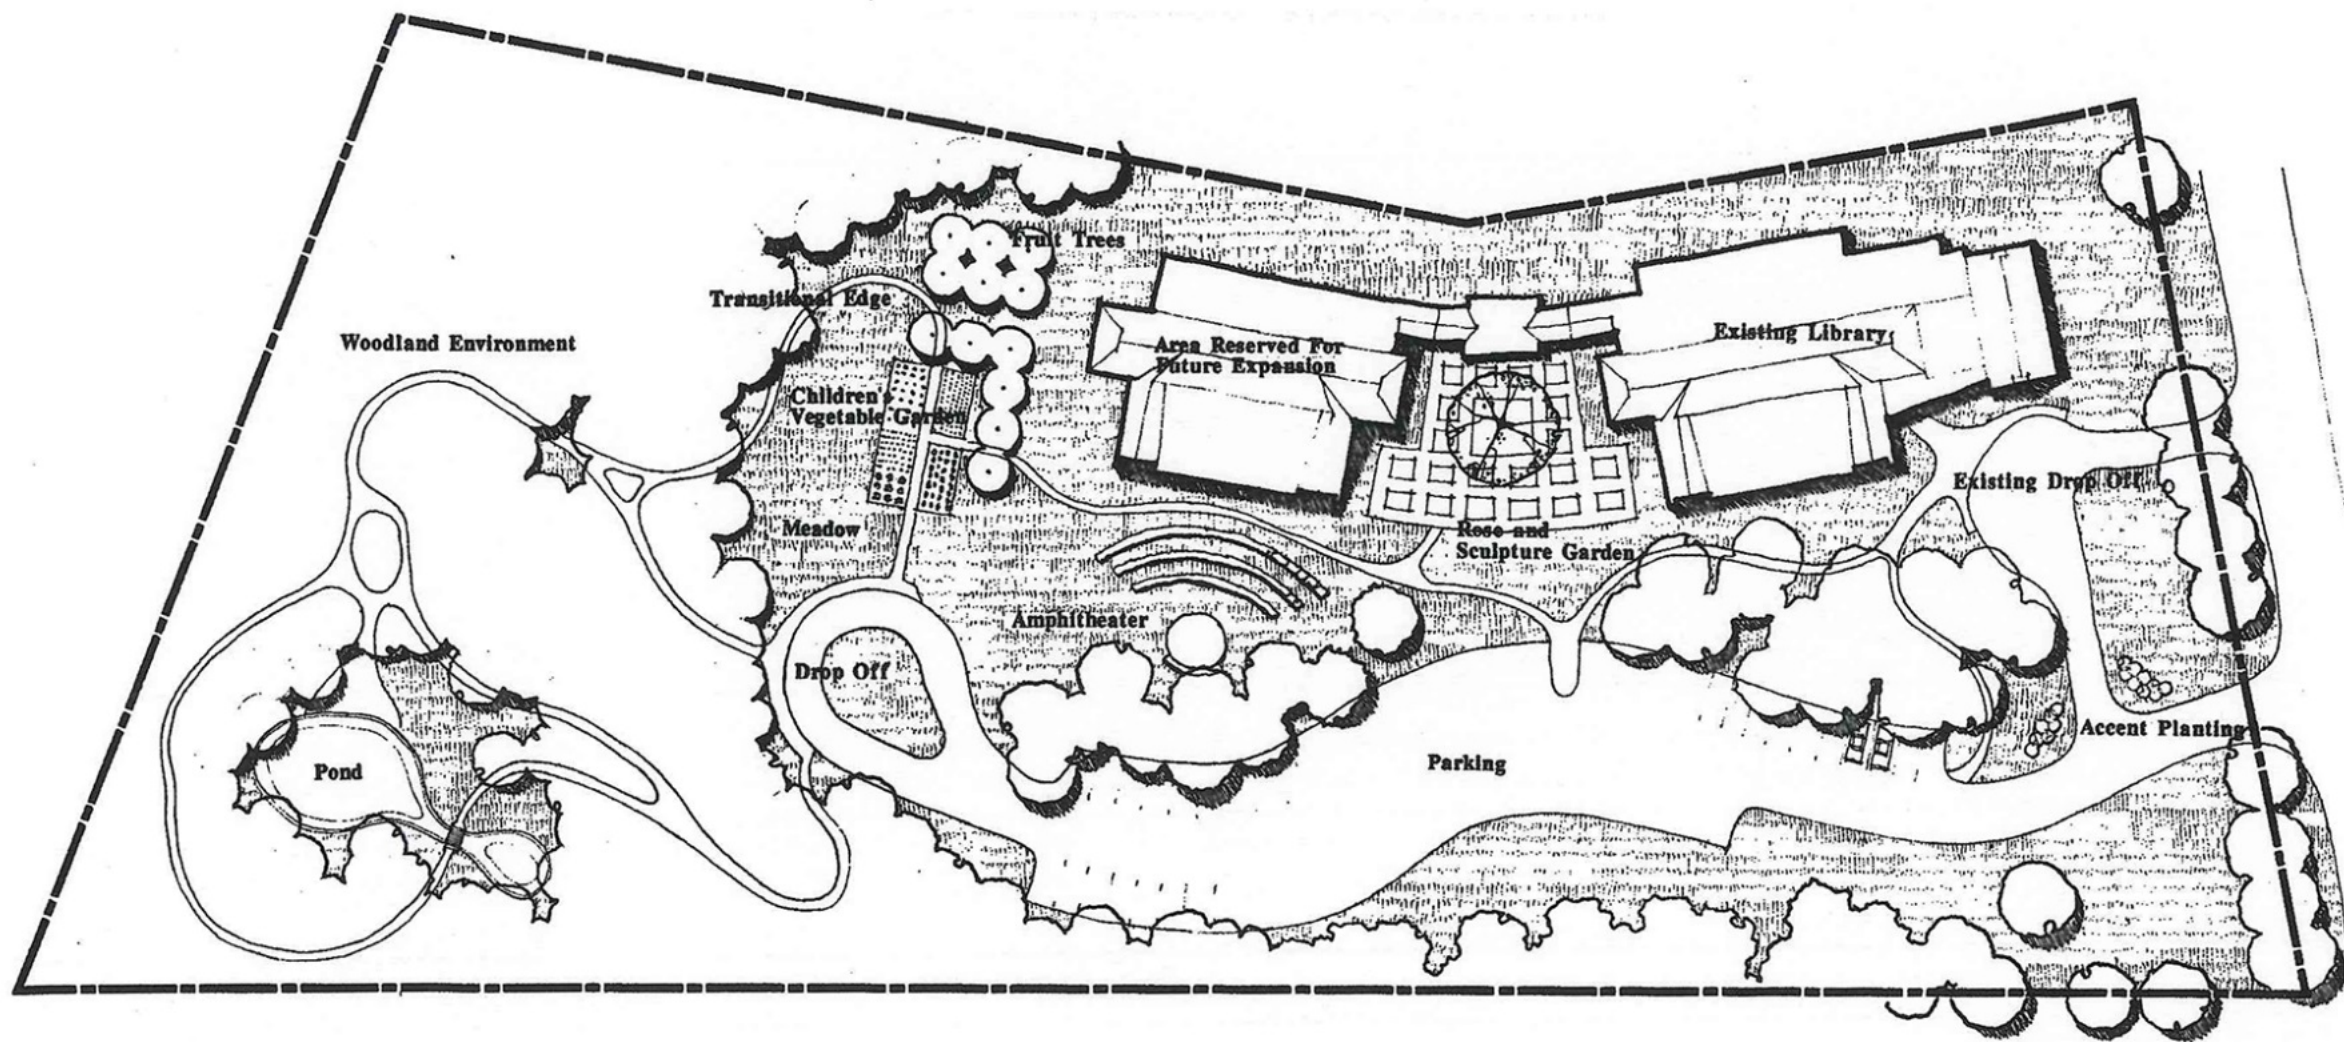

© 1990 Terrien Architects, Inc.

# Concept Master Plan

PRINCE MEMORIAL LIBRARY CUMBERLAND, MAINE

JOB NO. 89025.10  
DATE: MAY 1990  
REVISIONS:  
SCALE: 1" = 30'

DRAWING NO.

TERRIEN  
ARCHITECTS

Terrien Architects, Inc.  
130 Park Street  
Portland, Maine 04101  
207 774-0010 Fax: 774-0120