

# SANITARY SEWER SERVICE LOCATION

Town of : Cumberland

Date Installed \_\_\_\_\_

Street BROAD COVE WAY

Type, Size of Service Pipe 2" C2 160

Dwelling No. # 7

Connection at Sewer Main FORCE MAIN TO MH. Occupant John MARTIN

Depth, End of Service Pipe 5'


Owner SAME

Length of Service Pipe Laid 41.5'

Measured, Located By DAVID BRIDGE II

DAN VALLEE

Project Contractor THE BRIDGE CONST. CORP

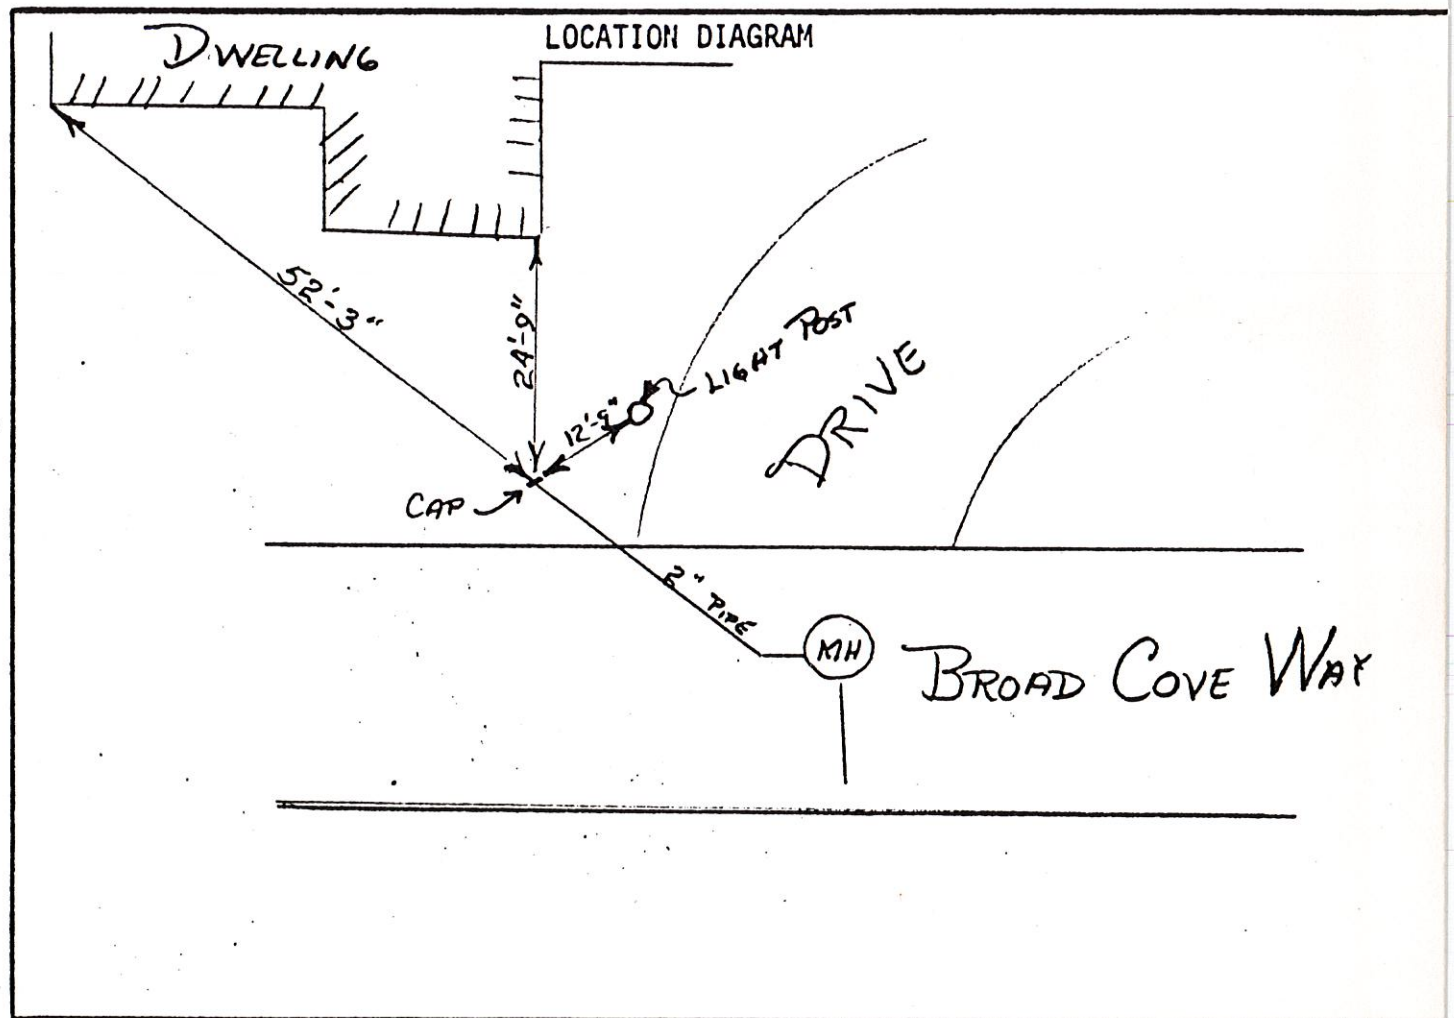

Remarks: \_\_\_\_\_  
 \_\_\_\_\_  
 \_\_\_\_\_  
 \_\_\_\_\_  
 \_\_\_\_\_

SANITARY SEWER SERVICE LOCATION

Town of : CUMBERLAND MAINE

Date Installed 3-26-84

Street BROAD COVE X COUNTRY

Type, Size of Service Pipe 6" SDR-35

Dwelling No. 8

Connection at Sewer Main TIE INTO MH #404

Occupant CHARLES STEWART

Depth, End of Service Pipe 5'


Owner SAMIE

Length of Service Pipe Laid 31 LF.

Measured, Located By DAN VALLEE

STEVE MACMUNN

Project Contractor THE BRIDGE CONST. CORP.

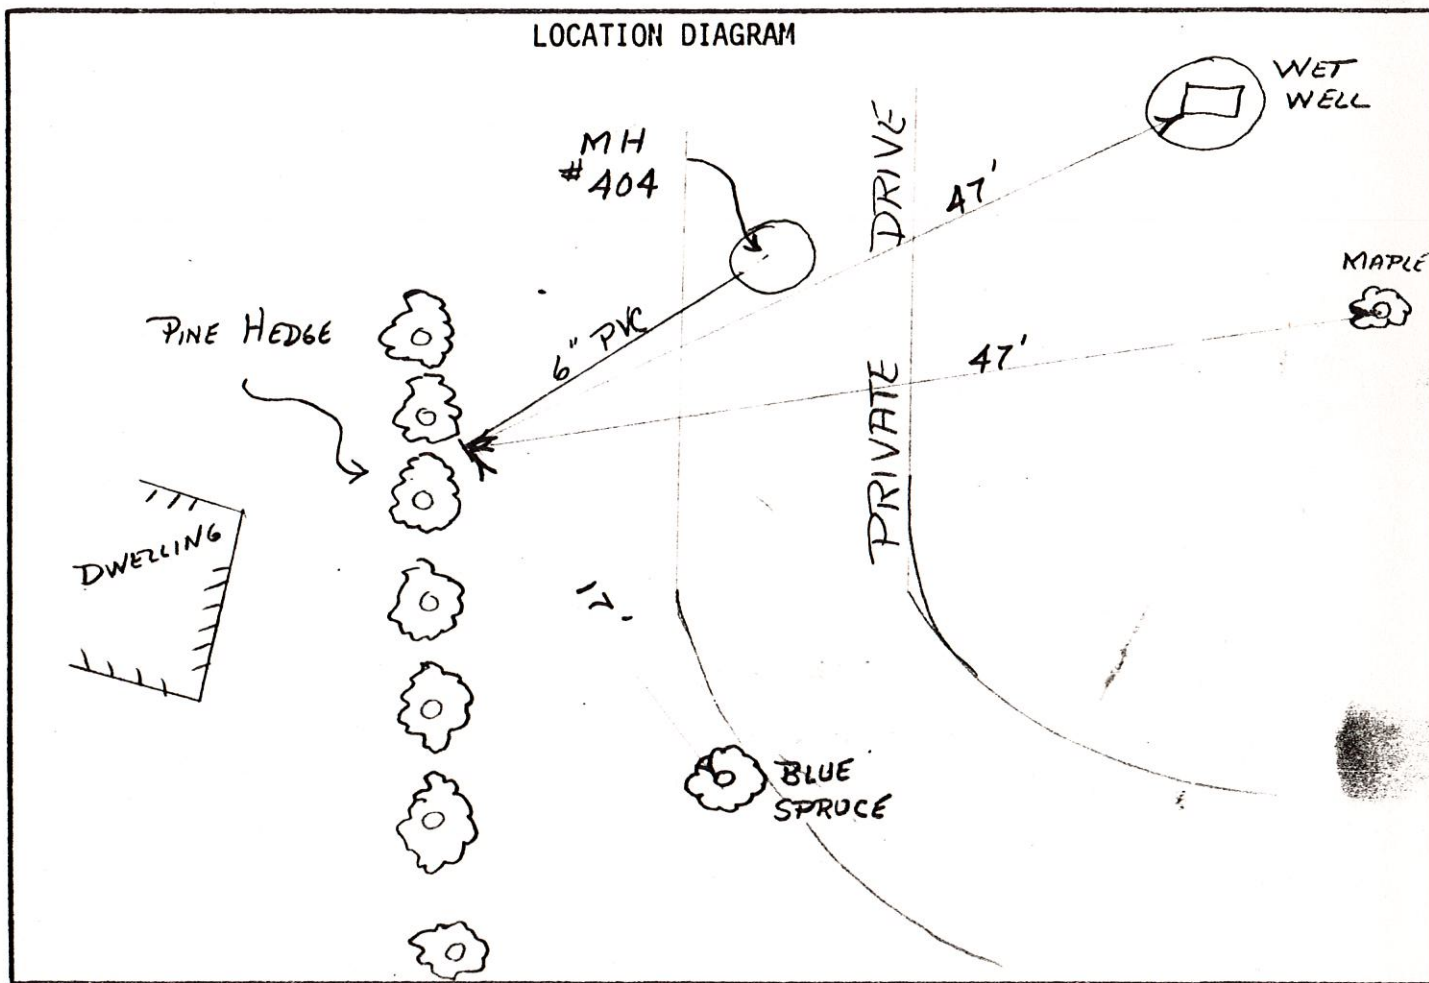

Remarks:

\_\_\_\_\_

\_\_\_\_\_

\_\_\_\_\_

\_\_\_\_\_

\_\_\_\_\_



# SANITARY SEWER SERVICE LOCATION

Town of : CUMBERLAND MAINE

Date Installed 3-26-84

Street BROAD COVE WAY

Type, Size of Service Pipe 6" SDR-35

Dwelling No. #8 ASSESSOR (LOT #19)

Connection at Sewer Main TIE INTO MH #404

Occupant CHARLES STEWART

Depth, End of Service Pipe 5'

Owner SAME


Length of Service Pipe Laid 31 LF.

Measured, Located By DAN VALLEE

STEVE MACMUNN

Project Contractor THE BRIDGE CONST. CORP.

## LOCATION DIAGRAM

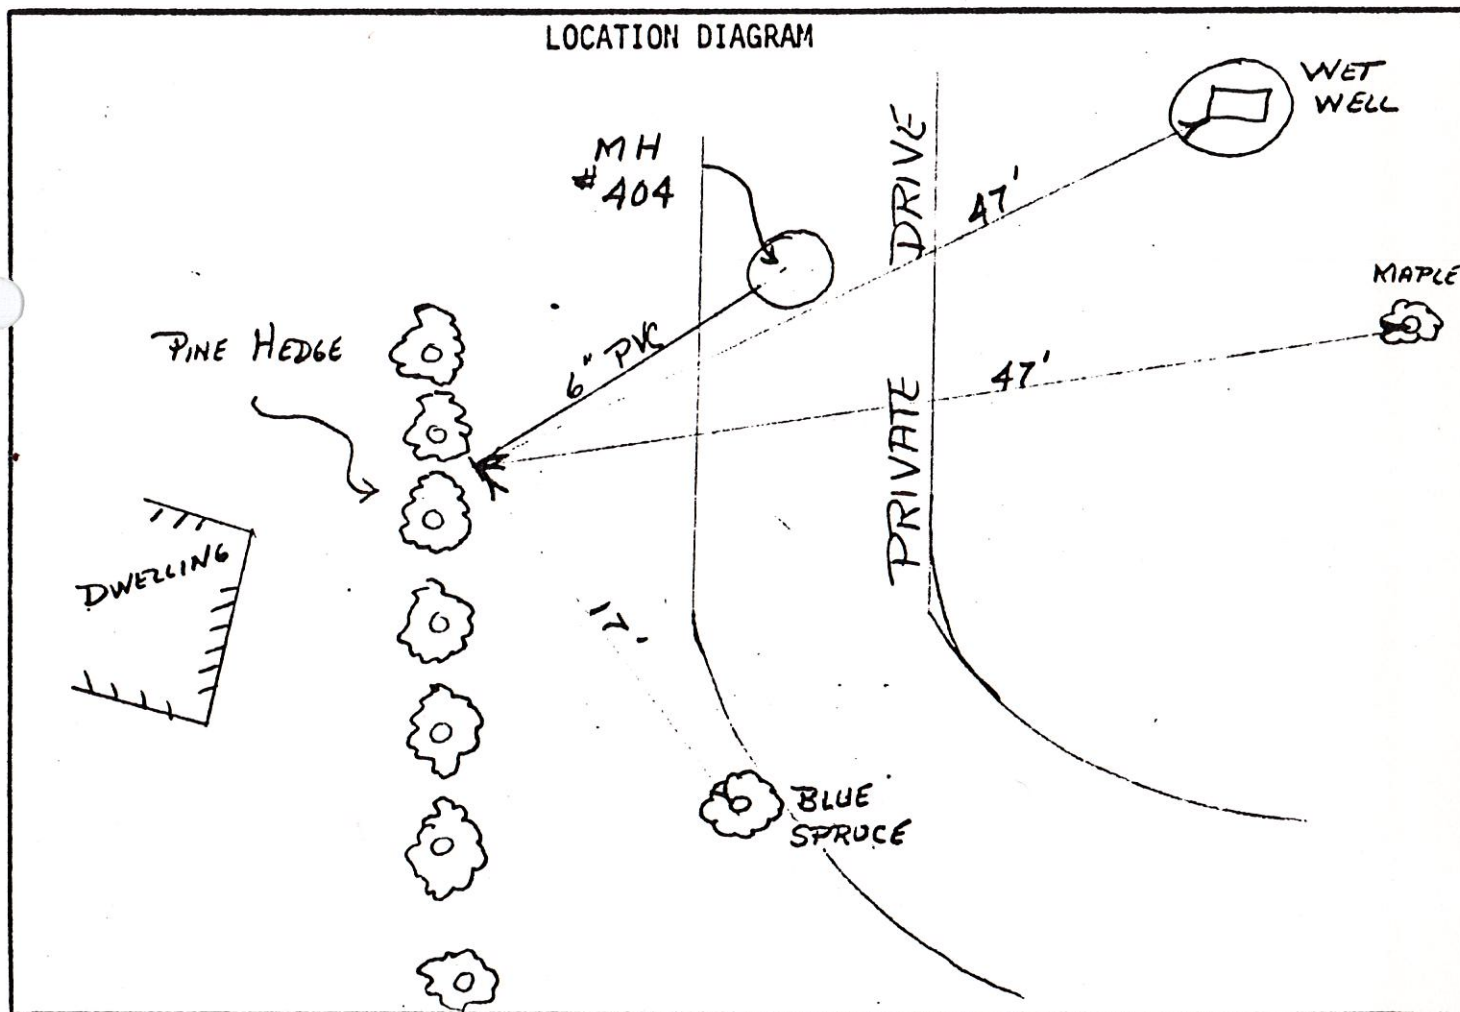

Remarks:

---



---



---



---



---

# SANITARY SEWER SERVICE LOCATION

Town of : CUMBERLAND

Date Installed 12-15-83

Street BROAD COVE WAY

Type, Size of Service Pipe 6" SDR-35

Dwelling No. (ASSESSOR # 17)

Connection at Sewer Main 8"x6" T

Occupant M<sup>c</sup>GONAGLE, Wm. J

Depth, End of Service Pipe 5 1/2'


Owner \_\_\_\_\_

Length of Service Pipe Laid 30'

Measured, Located By STEVEN J. MACMUNN

Project Contractor THE BRIDGE CONST. CORP

LOCATION DIAGRAM

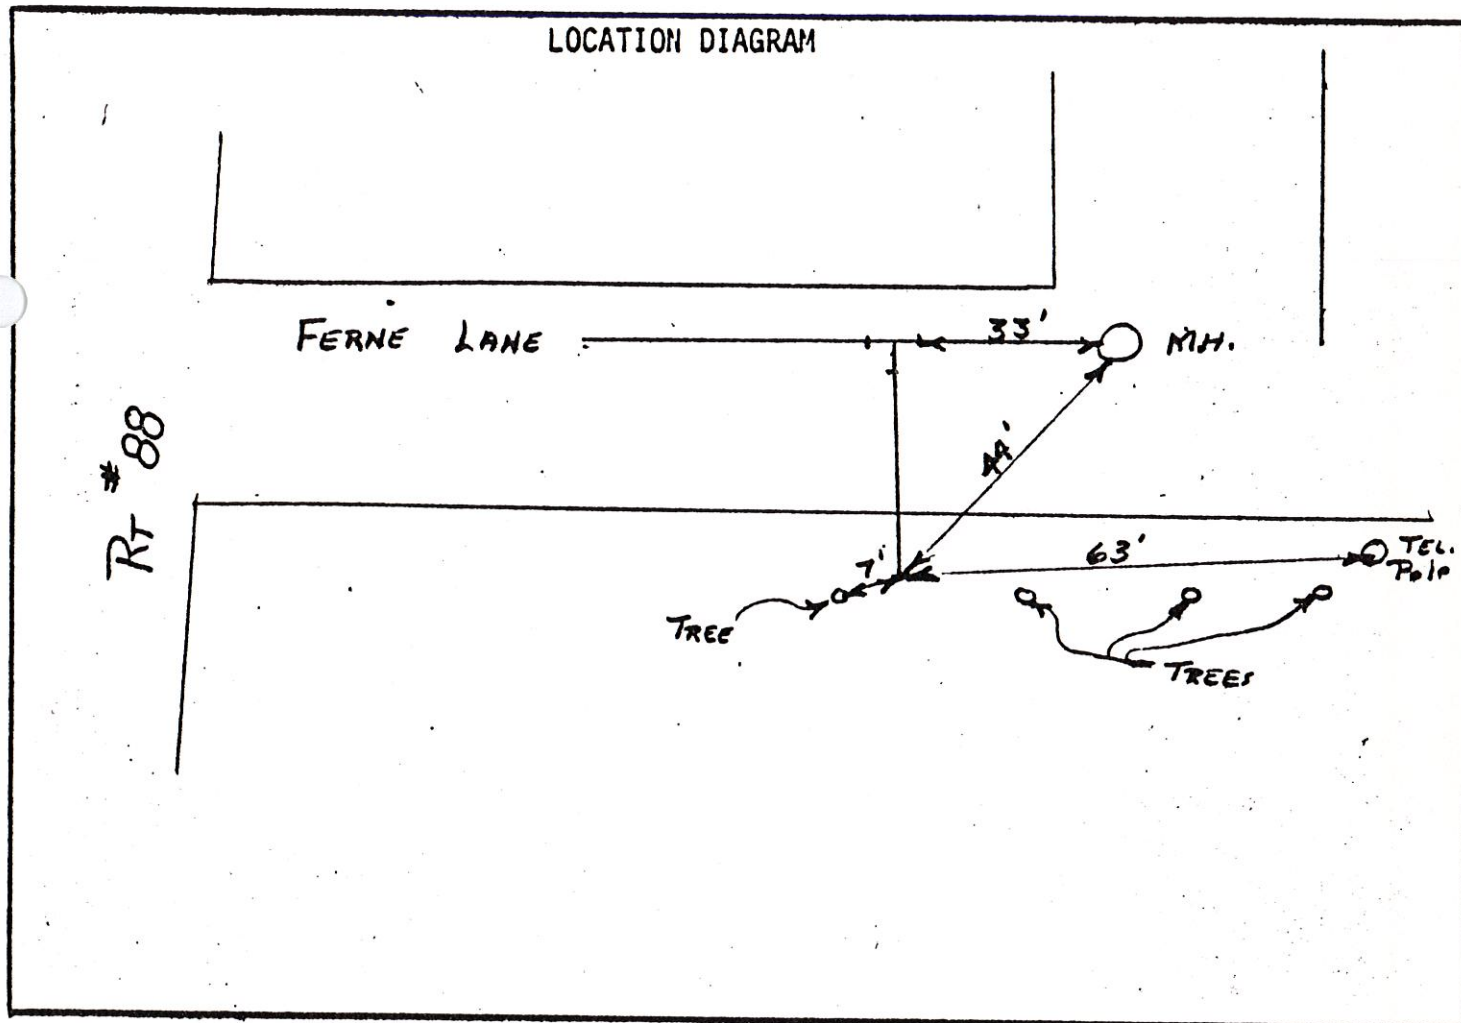

Remarks:

\_\_\_\_\_

\_\_\_\_\_


\_\_\_\_\_

\_\_\_\_\_

\_\_\_\_\_



## SANITARY SEWER SERVICE LOCATION

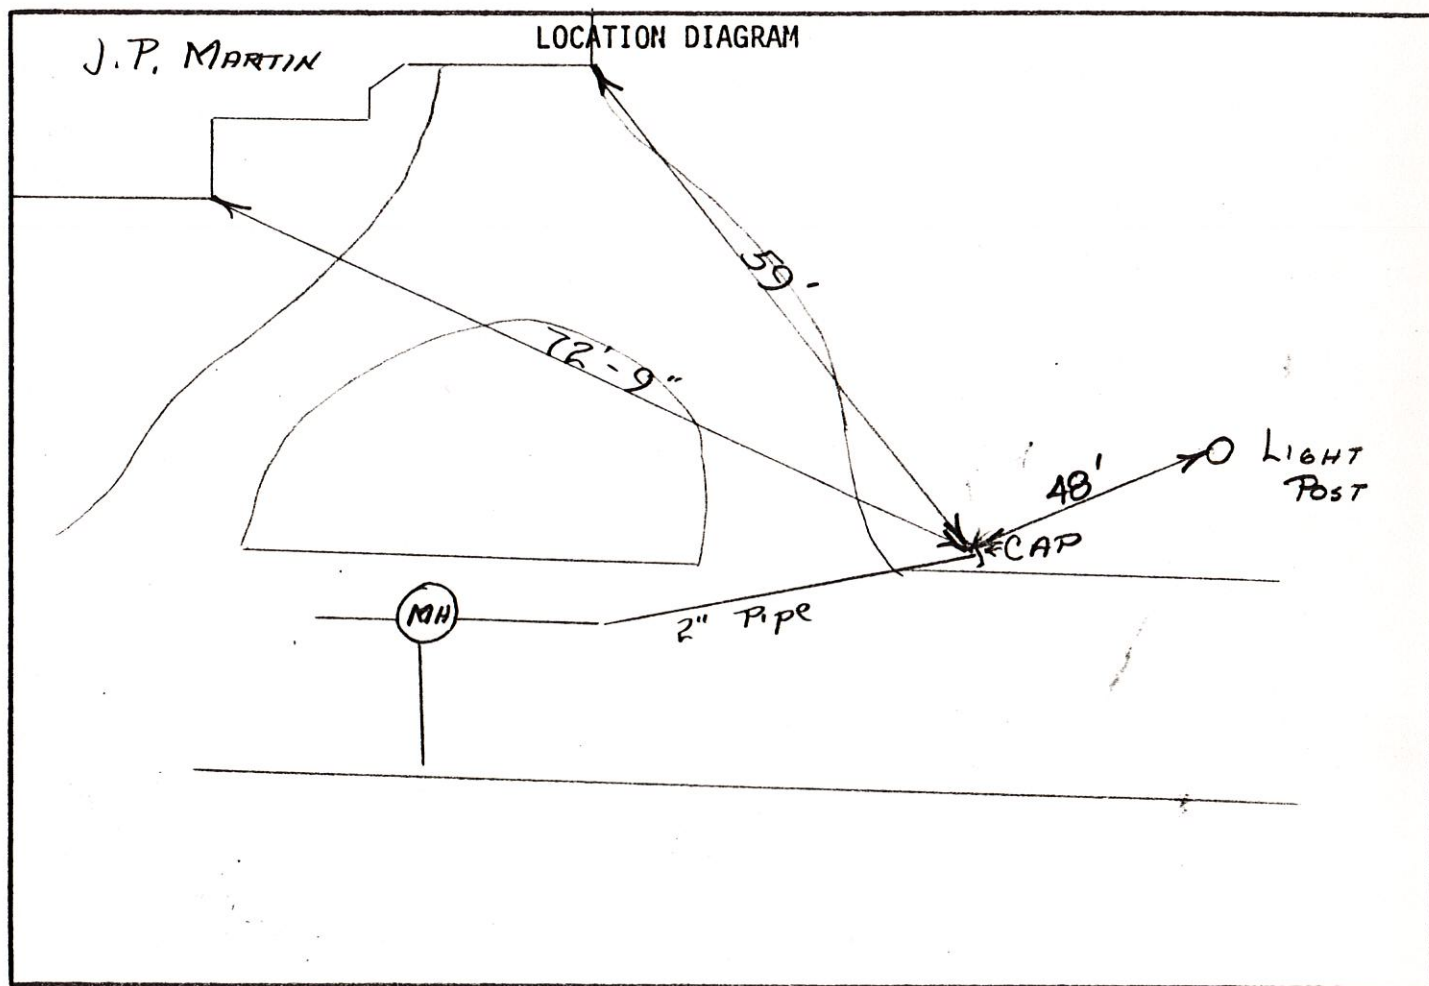Town of : CUMBERLANDDate Installed 4/17/84Street BROAD COVE WAYType, Size of Service Pipe 2" CL 160Dwelling No. LOT # 21Connection at Sewer Main 2" @ CLEANOUT MHOccupant VACANT LOTDepth, End of Service Pipe 5'Owner J. P. MARTINLength of Service Pipe Laid 28'Measured, Located By DAVE BRIDGE IIDAN VALLEEProject Contractor THE BRIDGE CONST. CORP.

Remarks:

# SANITARY SEWER SERVICE LOCATION

Town of : CUMBERLAND

Date Installed 4/17/84

Street BROAD COVE WAY

Type, Size of Service Pipe 2" CL 160

Dwelling No. LOT # 21

Connection at Sewer Main 2" @ CLEANOUT MH

Occupant VACANT LOT

Depth, End of Service Pipe 5'


Owner J. P. MARTIN

Length of Service Pipe Laid 28'

Measured, Located By DAVE BRIDGE II

DAN VALLEE

Project Contractor THE BRIDGE CONST. CORP.

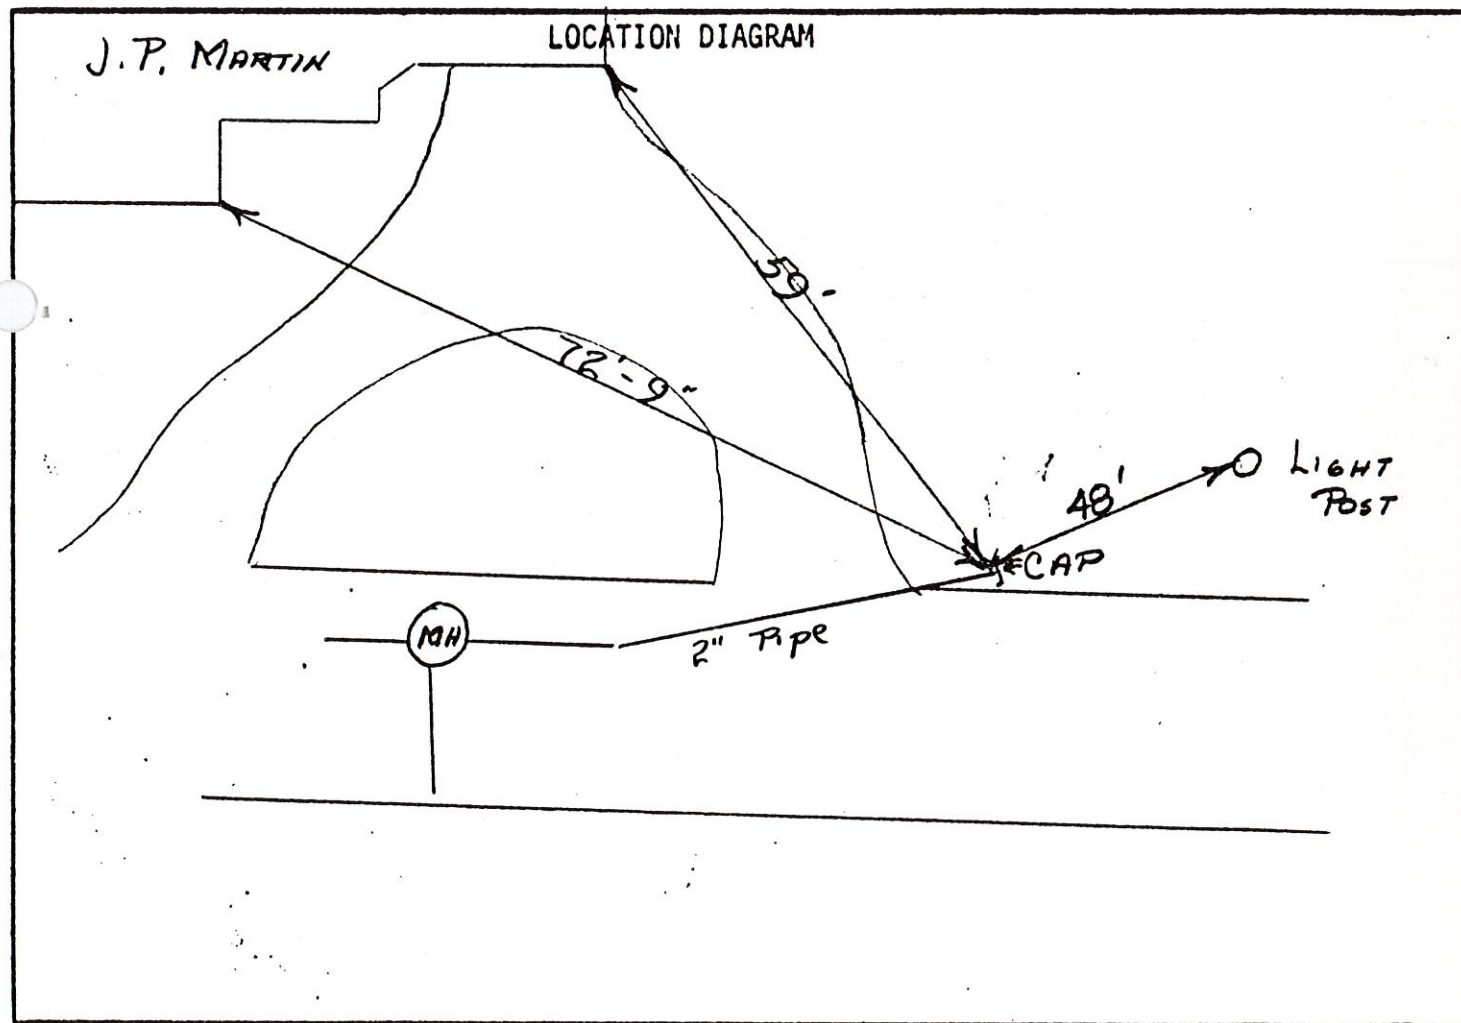

Remarks:

---



---



---



---



---



# SANITARY SEWER SERVICE LOCATION

Town, City of: CUMBERLAND  
 MH-# 417

VALVE & CLEANOUT MANHOLE  
 Street BROAD COVE WAY

Date Installed \_\_\_\_\_

Type, Size of Service Pipe CL. 160 PVC.

Dwelling No. \_\_\_\_\_

Connection at Sewer Main 2" x 2" x 2"

Occupant \_\_\_\_\_

Depth, End of Service Pipe 5'-0"


Owner \_\_\_\_\_

Length of Service Pipe Laid \_\_\_\_\_

Measured, Located By \_\_\_\_\_

Project Contractor THE BRIDGE CONST. CORP.

LOCATION DIAGRAM

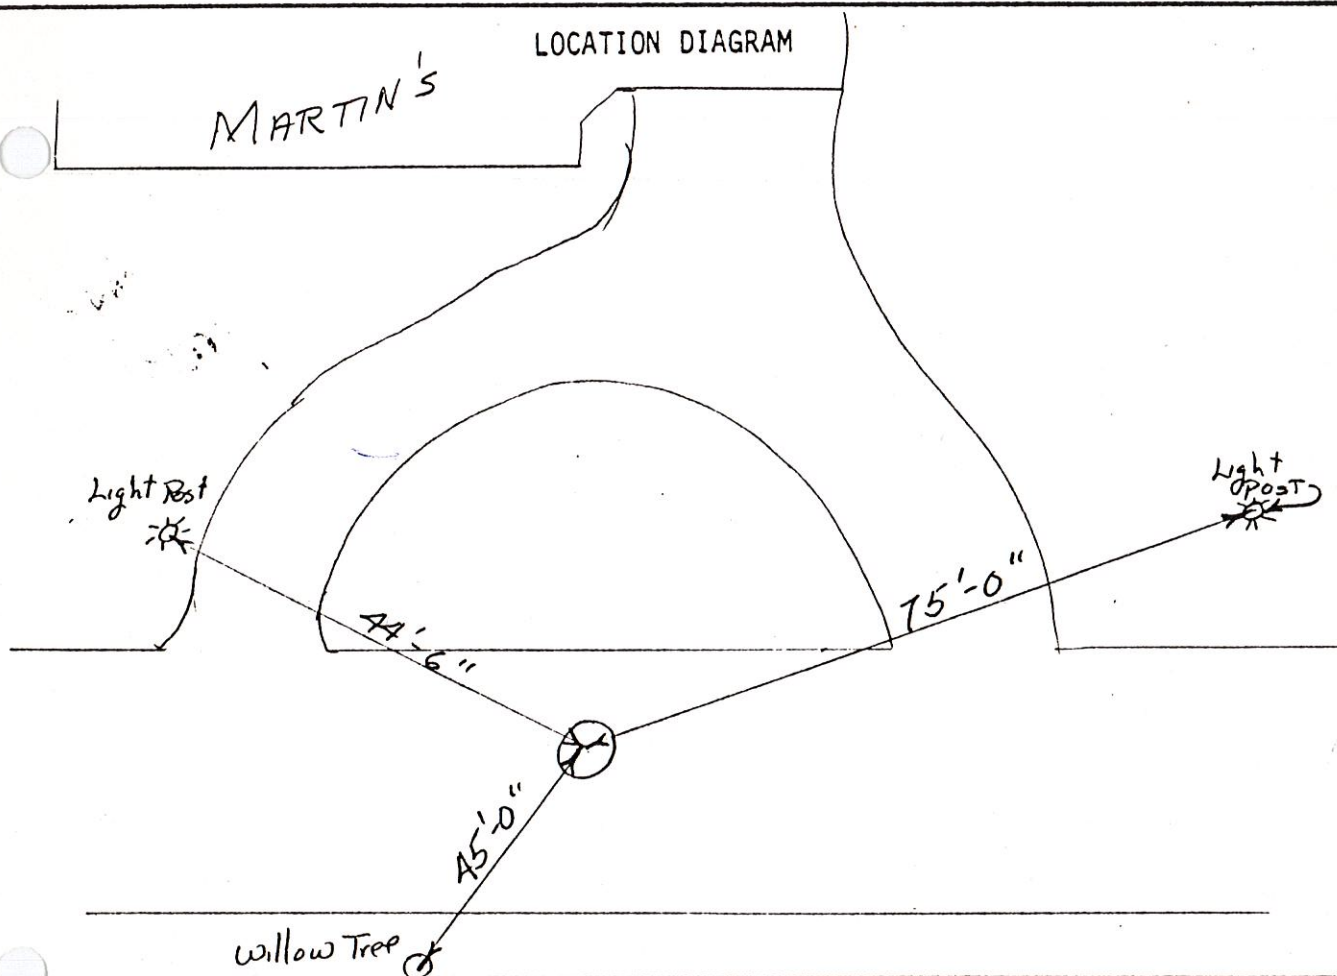

Remarks: \_\_\_\_\_  
 \_\_\_\_\_  
 \_\_\_\_\_  
 \_\_\_\_\_  
 \_\_\_\_\_