

SANITARY SEWER SERVICE LOCATION

Town, City of: CUMBERLAND

Date Installed 5-1-86

Street Dagwood Lane

Type, Size of Service Pipe 6" Ø

Dwelling No. 88 Forside Rd.

Connection at Sewer Main "Y" Tee

Occupant _____


Depth, End of Service Pipe ELEV 102.1

Owner _____

Length of Service Pipe Laid 0'-0"

Measured, Located By ALTON BENSON

Project Contractor J. INGERSON

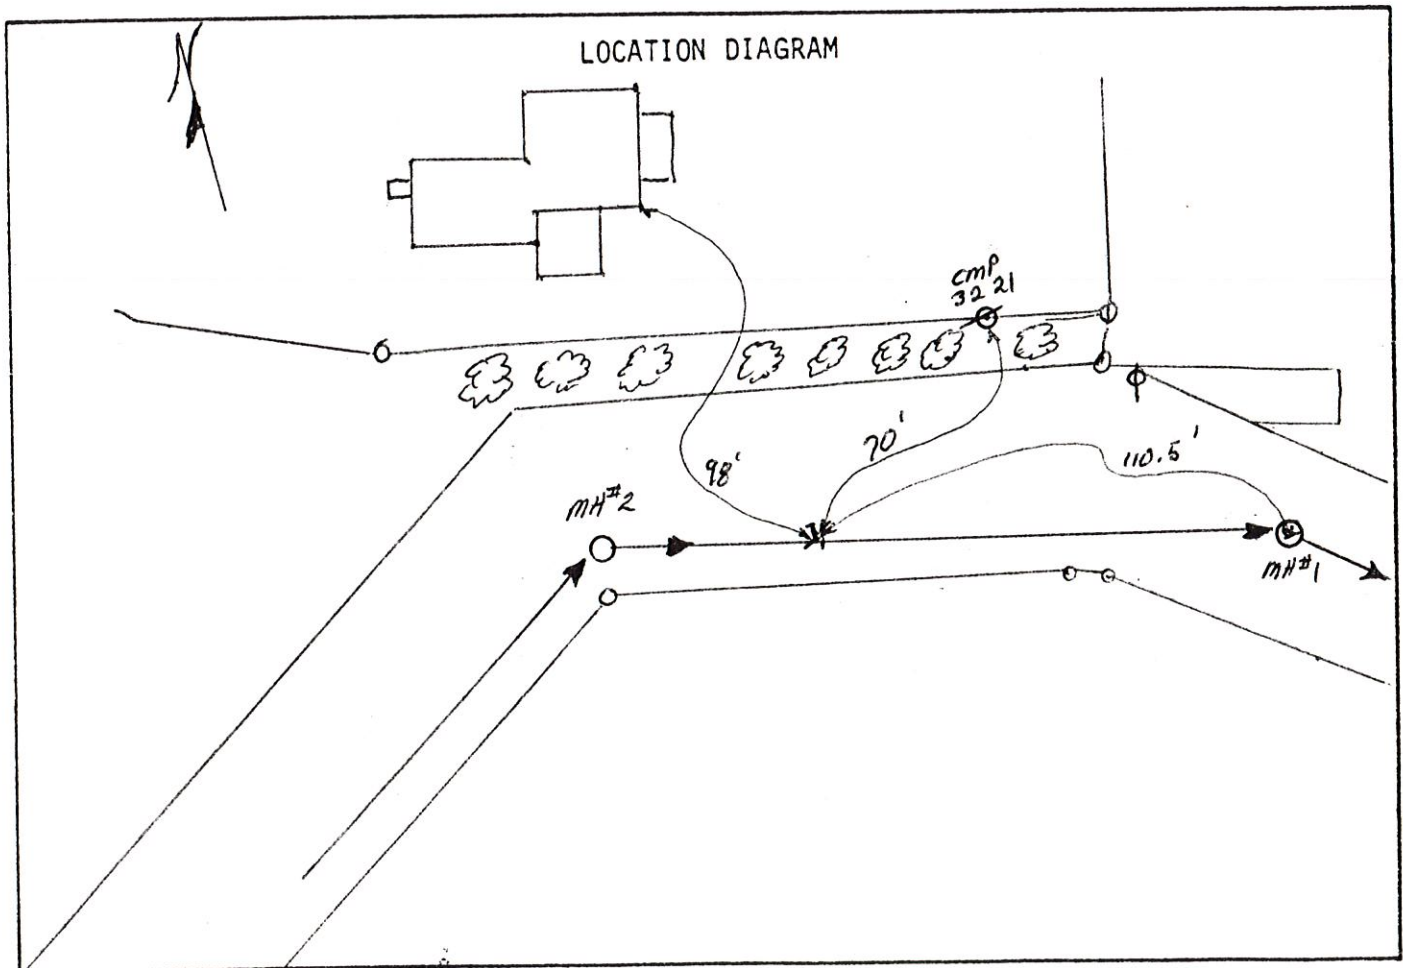

Remarks: "T" only as NO AGREEMENT HAS BEEN MADE AS TO
PAYMENT FOR USE OF SERVICE

SANITARY SEWER SERVICE LOCATION

Dr Crane Subdivision

Town, City of: CUMBERLAND

Date Installed 5-1-86

Street Dagwood Lane

Type, Size of Service Pipe 6" ϕ

Dwelling No. 88 Forside Rd.

Connection at Sewer Main "Y" Tee

Occupant _____

Depth, End of Service Pipe ELEV 102.1


Owner Thomas Gruber

Length of Service Pipe Laid 0'-0"

781 4613

Measured, Located By ALTON BENSON

Project Contractor H. INGERSON

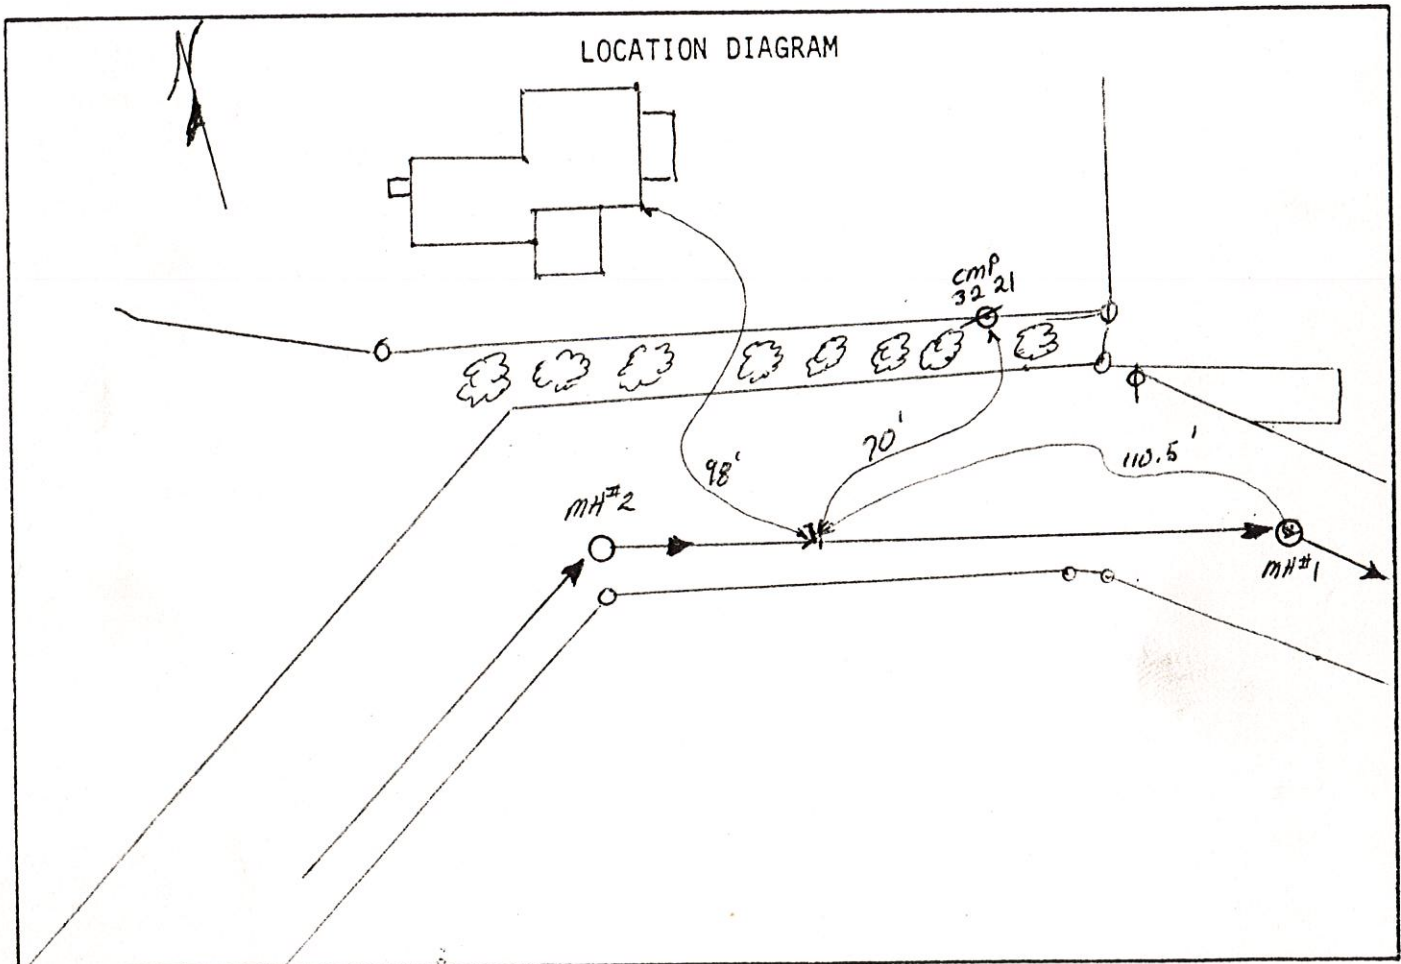

Remarks: "T" only as no AGREEMENT HAS BEEN MADE AS TO
PAYMENT FOR USE OF SERVICE

Not going into Dr Cranes sewer

Town, City of: CUMBERLAND

Date Installed 5-1-86

Street Dagwood Lane

Type, Size of Service Pipe 6" ϕ

Dwelling No. 88 Forside Rd.

Connection at Sewer Main "Y" Tee

Occupant _____

Depth, End of Service Pipe ELEV 102.1

Owner Thomas Gruber


Length of Service Pipe Laid 0'-0"

781 4613

Measured, Located By ALTON BENSON

Project Contractor H. INGERSON

(C) 233-3595

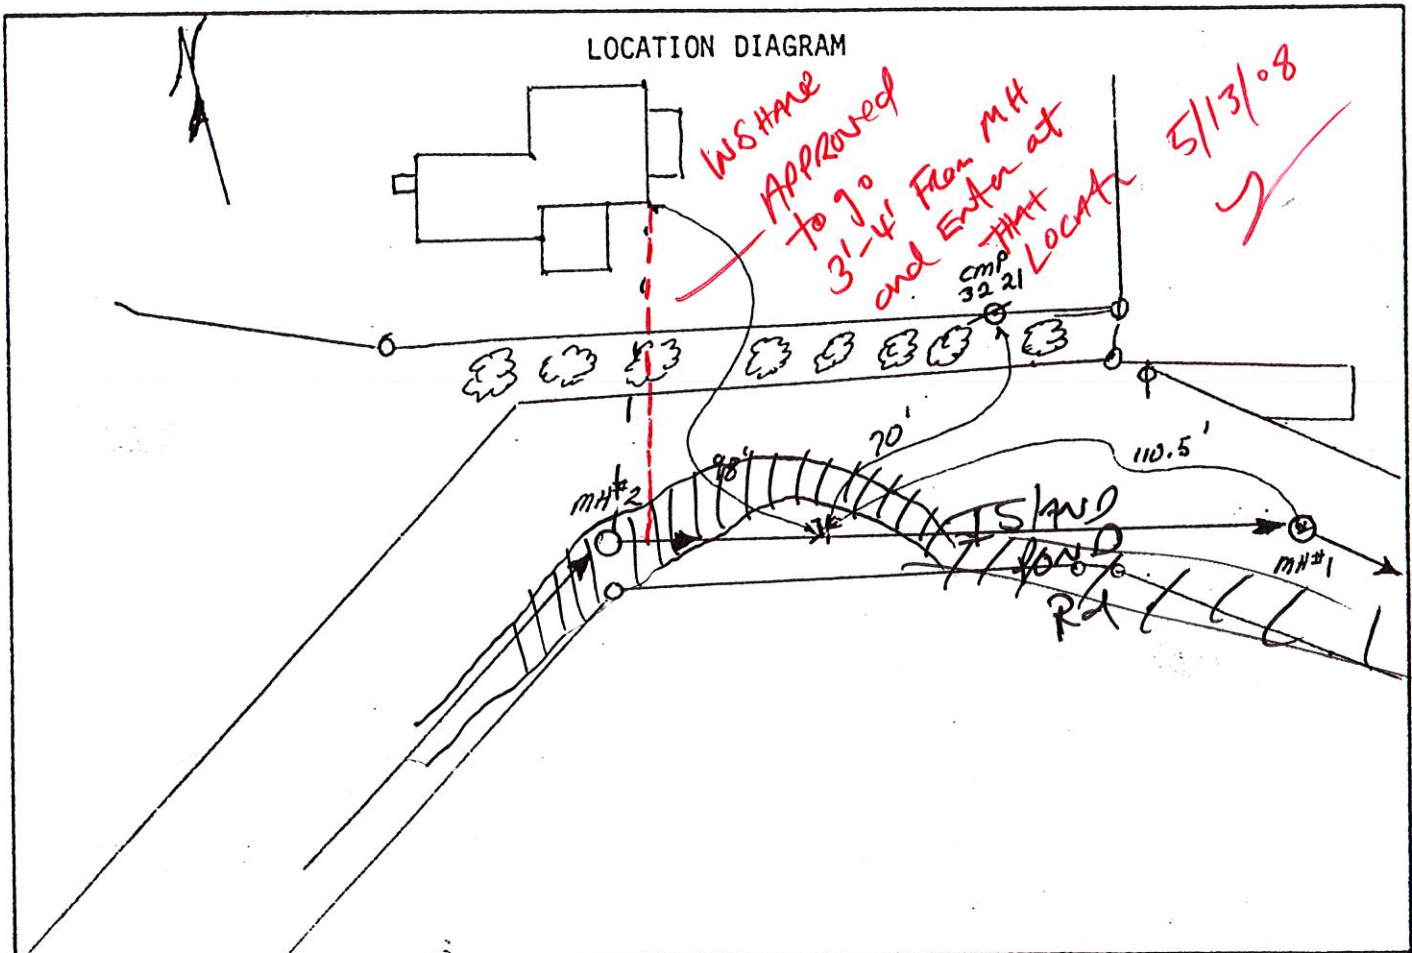

Remarks: "T" only as NO AGREEMENT HAS BEEN MADE AS TO
PAYMENT FOR USE OF SERVICE

Not going into Dr Cranes sewer