

SANITARY SEWER SERVICE LOCATION

Town, City of: Cumberland

Date Installed _____

Street Madame Road

Type, Size of Service Pipe _____

Dwelling No. SHH # 258

Connection at Sewer Main _____

Occupant _____

Depth, End of Service Pipe _____


Owner _____

Length of Service Pipe Laid _____

Measured, Located By R.P. & S.S.

Project Contractor J. Brondino & Sons

LOCATION DIAGRAM

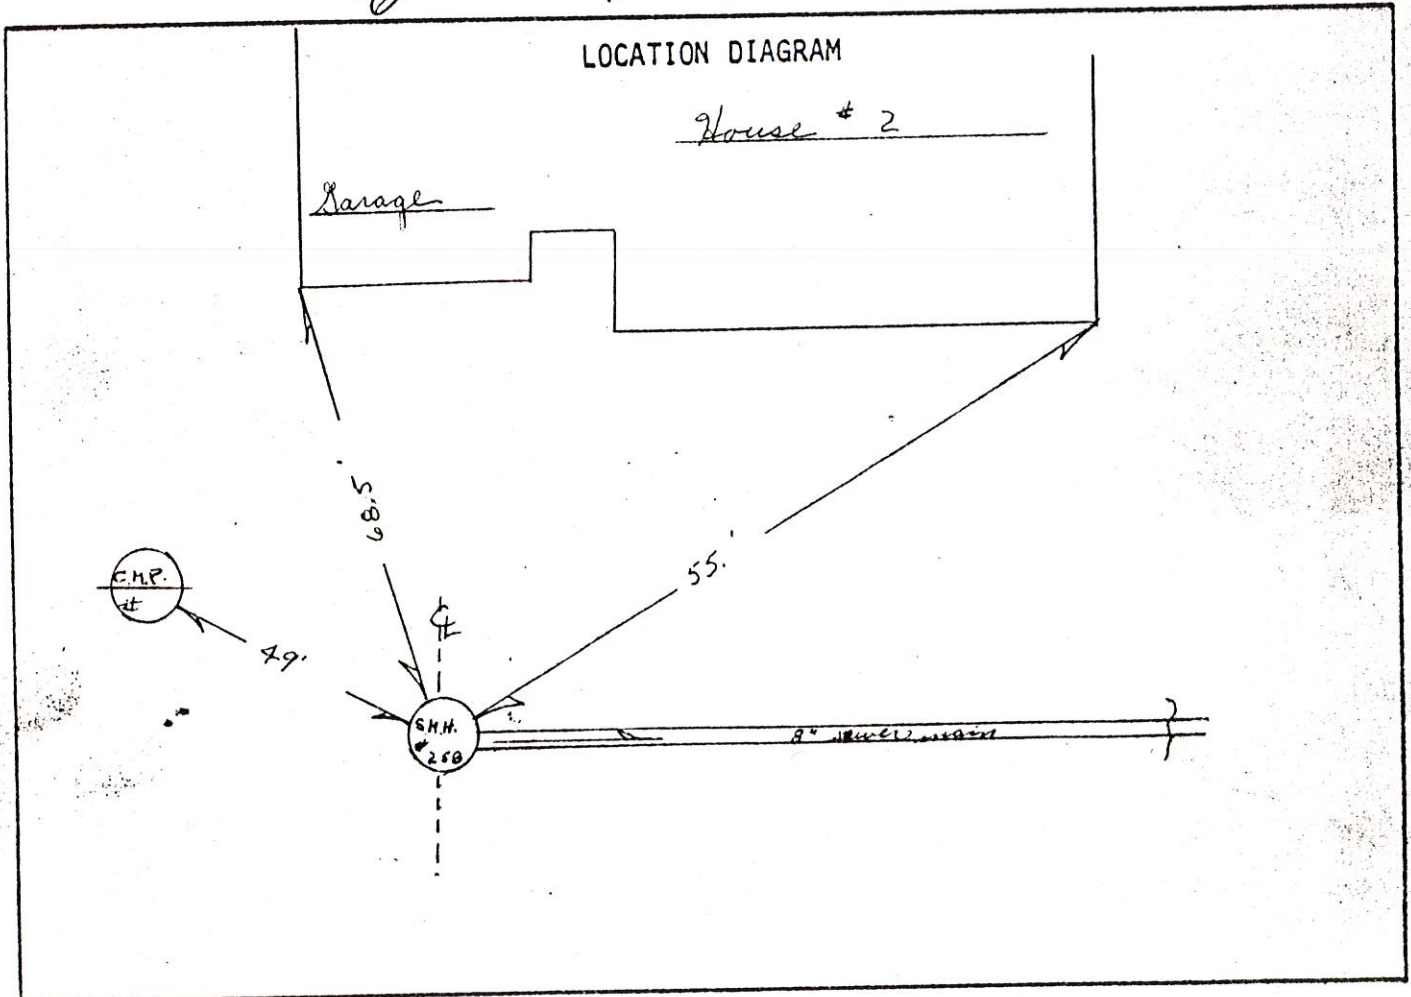

Remarks:

SANITARY SEWER SERVICE LOCATION

Town, City of: Cumberland

Date Installed _____

Street Meadowview Road

Type, Size of Service Pipe _____

Dwelling No. SHH # 258

Connection at Sewer Main _____

Occupant _____

Depth, End of Service Pipe _____


Owner _____

Length of Service Pipe Laid _____

Measured, Located By R.P. & S.

Project Contractor J. H. Housley & Sons

LOCATION DIAGRAM

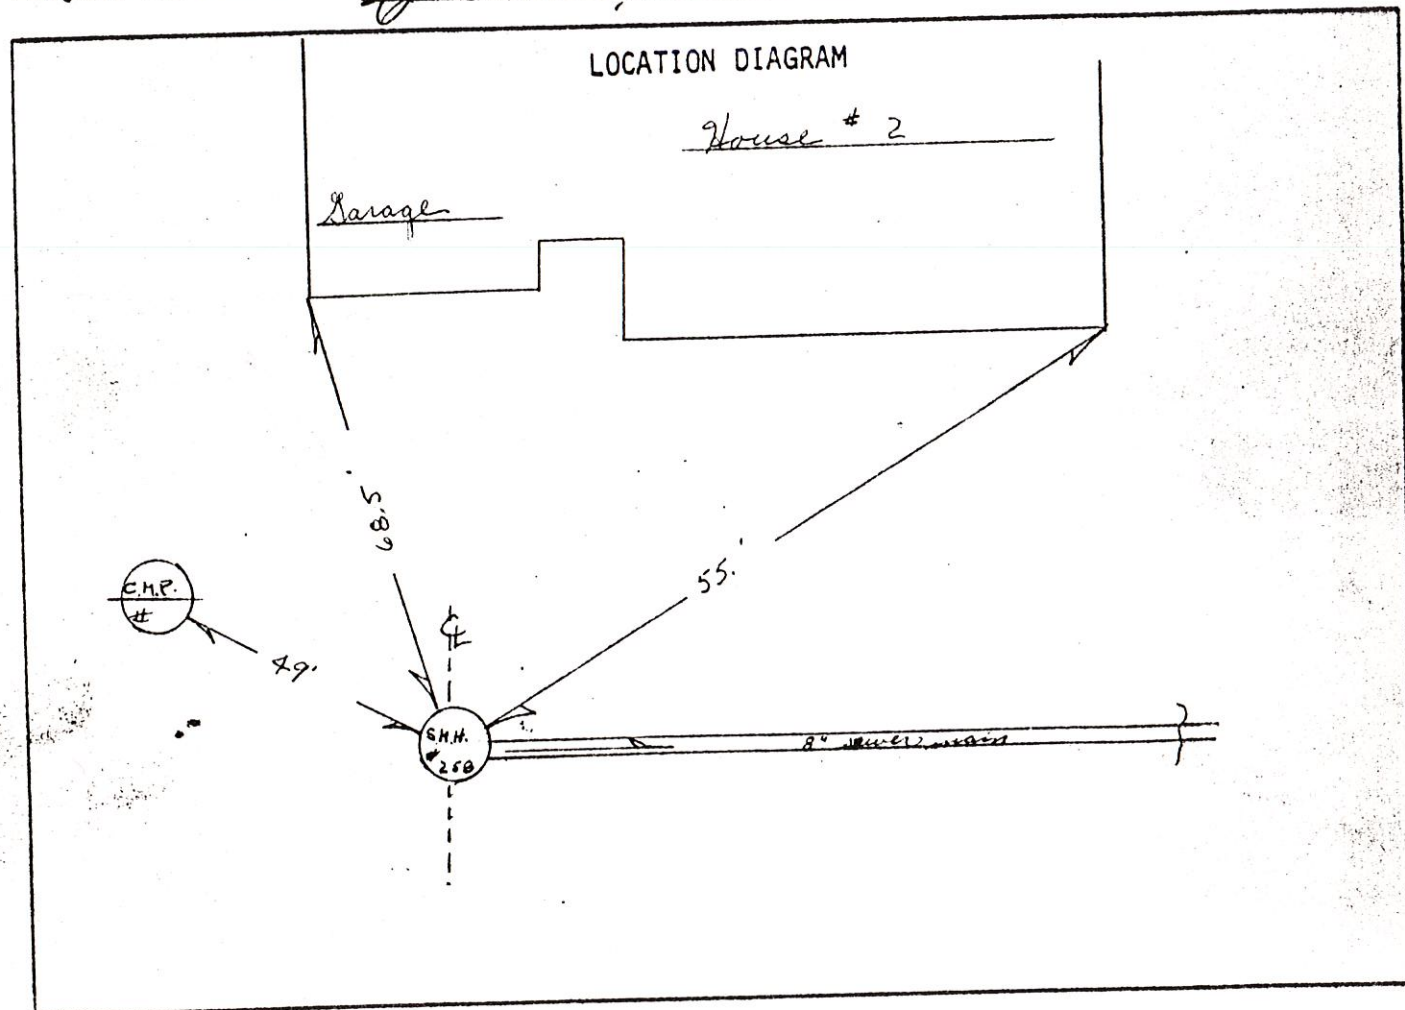

Remarks:

SANITARY SEWER SERVICE LOCATION

Town, City of: Camberland

te Installed 8-16-83

Street Meadowview Road

Type, Size of Service Pipe 6" P.V.C.

Dwelling No. # 3

Connection at Sewer Main TEE

Occupant _____

Depth, End of Service Pipe 6.0'

Owner A.R. Dunton


Length of Service Pipe Laid 28

C-3-C752

Measured, Located By R.B. & R.T.

Project Contractor R.J. Grandis & Sons

LOCATION DIAGRAM

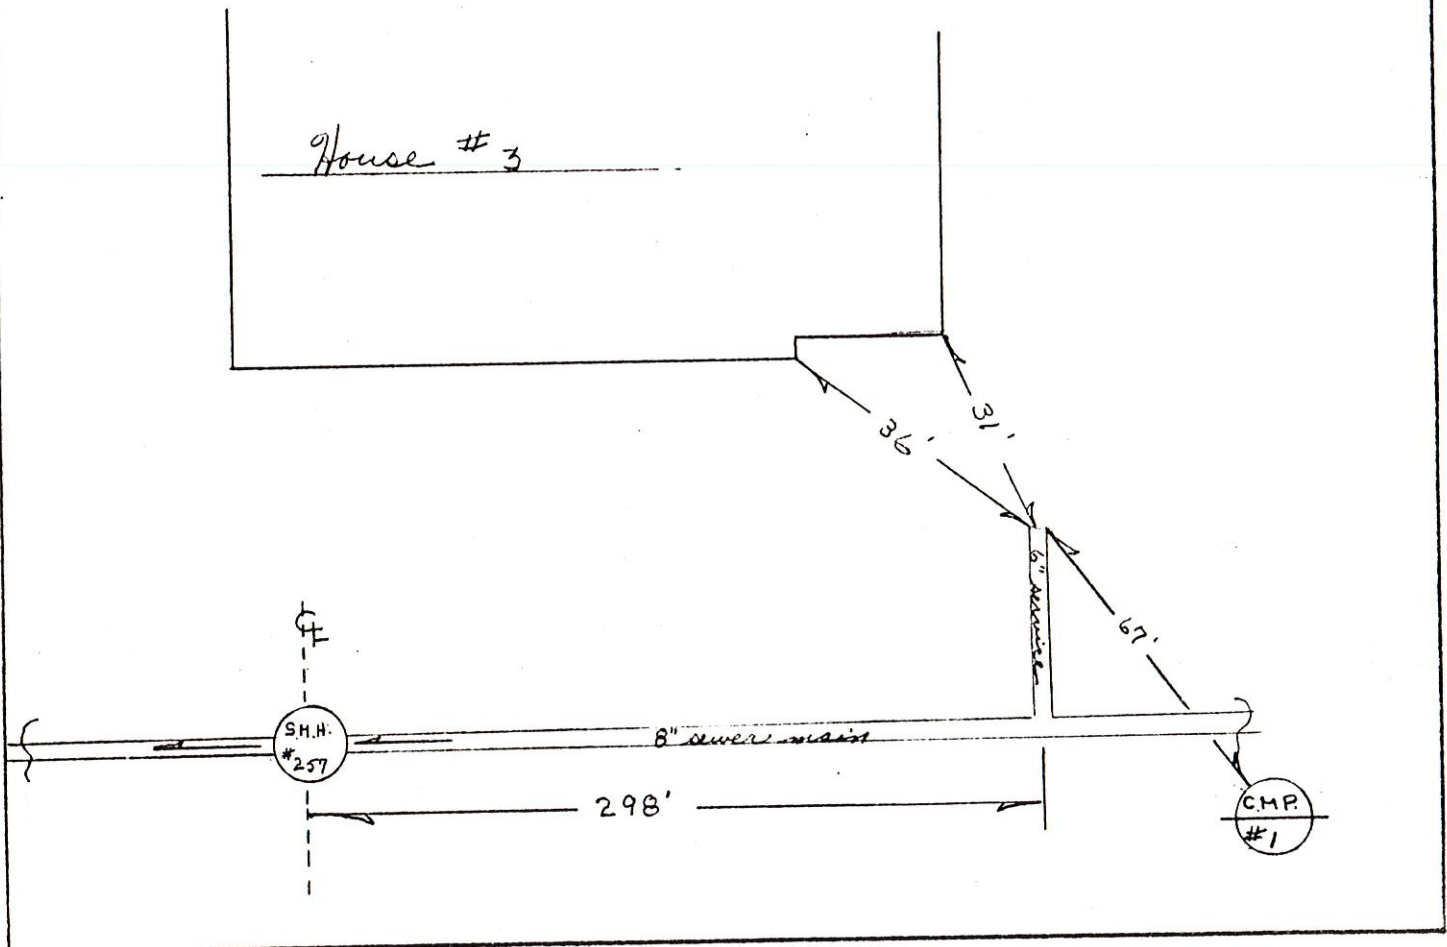

Remarks:

Town, City of: Cumberland

Date Installed 8-16-83

Street Meadowview Road

Type, Size of Service Pipe 6" PVC

Dwelling No. #24

Connection at Sewer Main TEE

Occupant _____

Depth, End of Service Pipe 5.5'

Owner W. L. Chesley


Length of Service Pipe Laid 22'

C-3-C751

Measured, Located By R.B. & R.T.


Project Contractor R.J. Brondin & Sons

LOCATION DIAGRAM

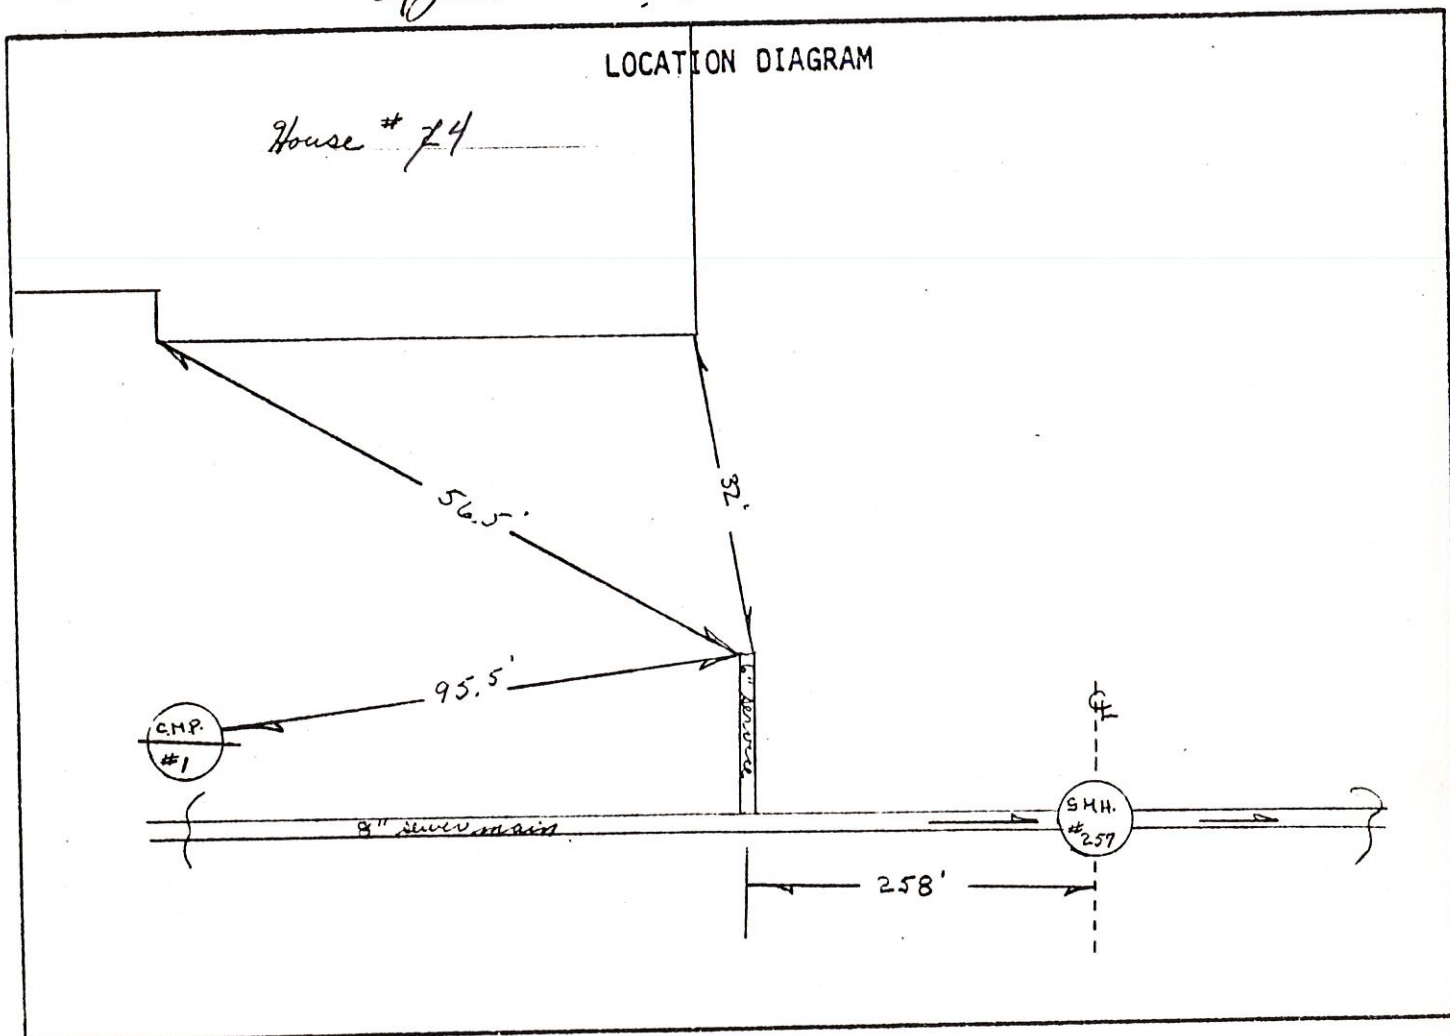


Remarks:

SAMPLE BUILDING SEWER SKETCH

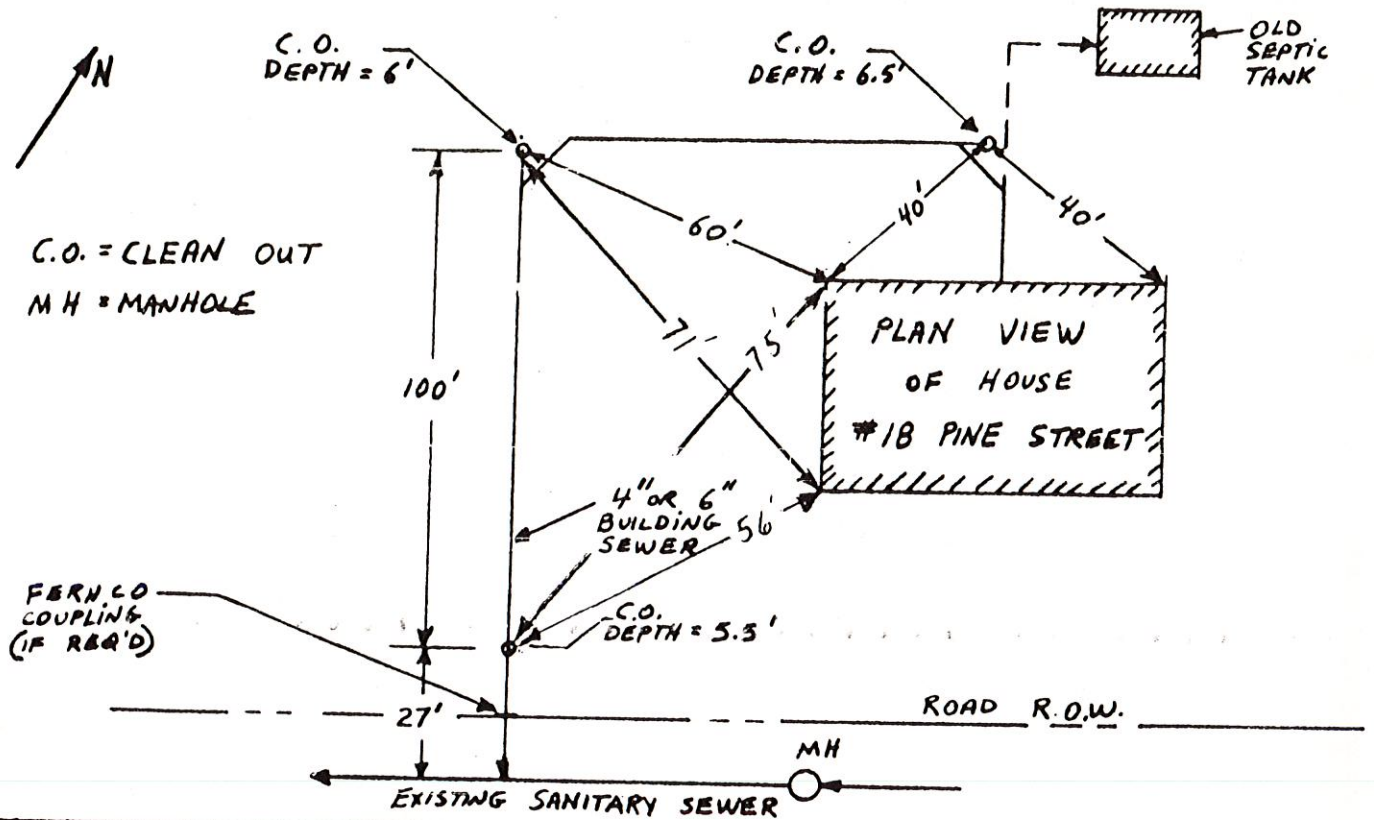


NAME: WILLIAM L. CHESLEY
 ADDRESS: 4 MEADOW VIEW RD
 CONTRACTOR: FRED BRAGG

DATE: MAY 21, 1984
COLLECTOR OR INTERCEPT

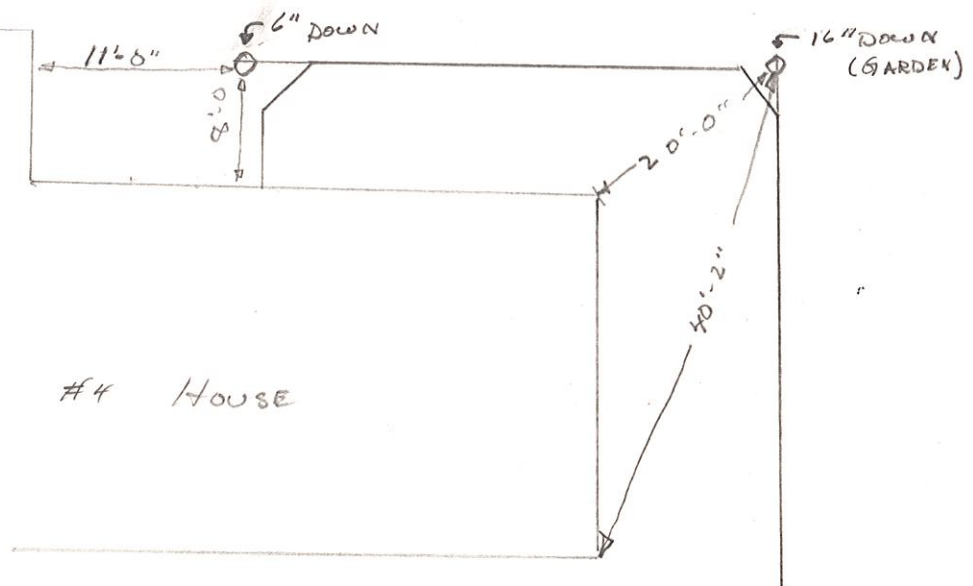


SAMPLE BUILDING SEWER SKETCH

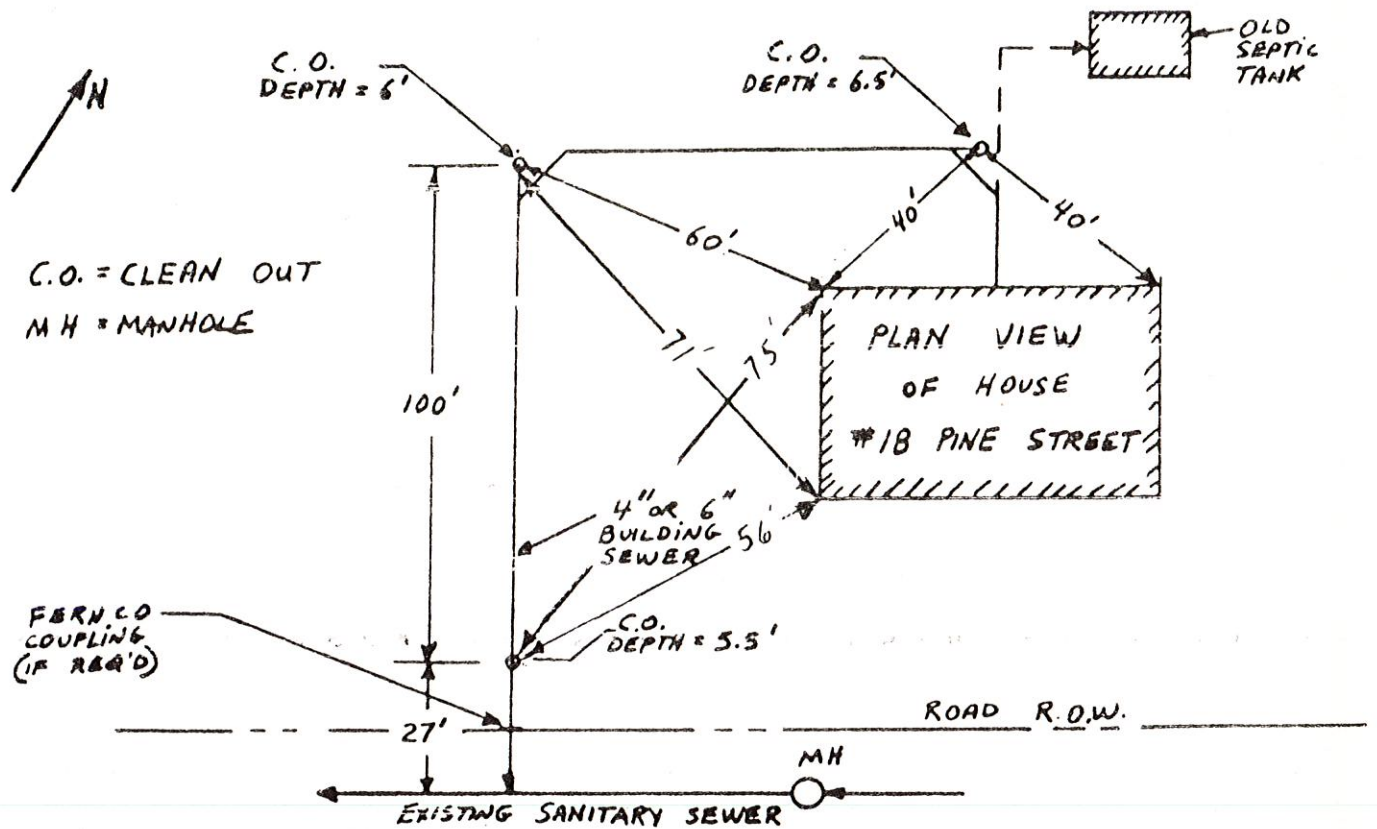

NAME: WILLIAM L. CHESLEY
 ADDRESS: 4 MEADOW VIEW RD
 CONTRACTOR: FRED BRAGG

DATE: MAY 21, 1984
COLLECTOR OR INTERCEPT

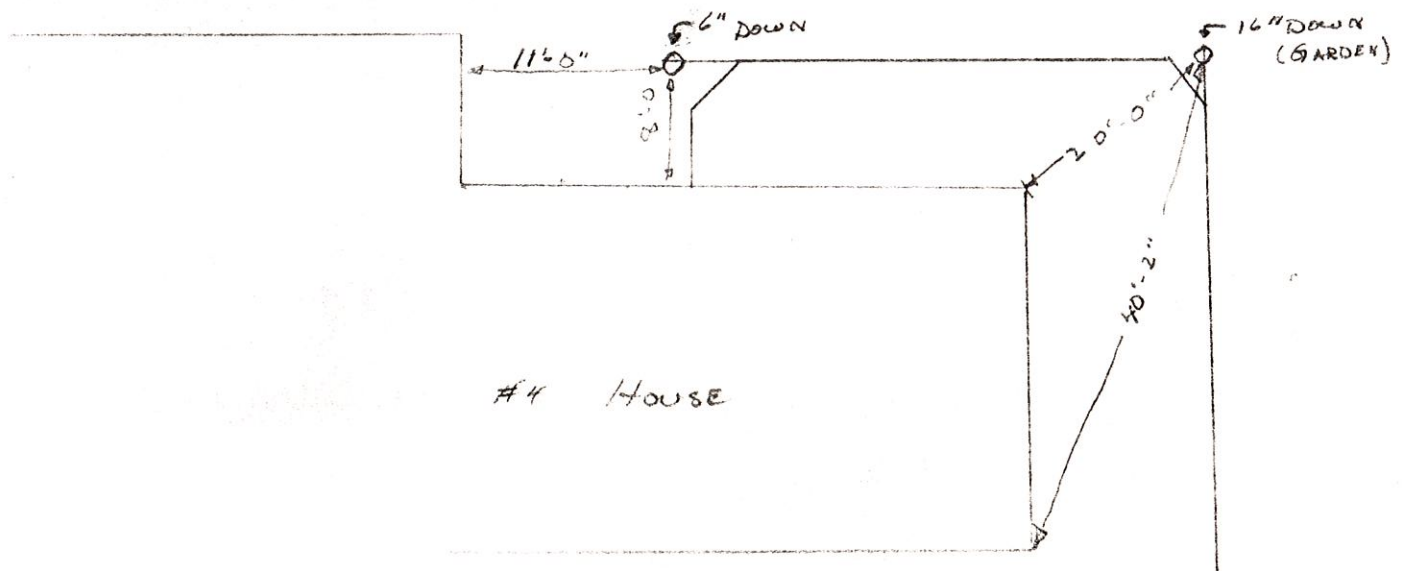

SANITARY SEWER SERVICE LOCATION

Town, City of: Cumberland

Date Installed 8-17-83

Street Meadowview Road

Type, Size of Service Pipe 6" P.V.C.

Dwelling No. #5

Connection at Sewer Main TEE

Occupant _____

Depth, End of Service Pipe 5.0'

Owner H.P. DURRELL


Length of Service Pipe Laid 28'

C-3-C754

Measured, Located By G.P. & R.T.


Project Contractor G.J. Brondino & Sons

LOCATION DIAGRAM

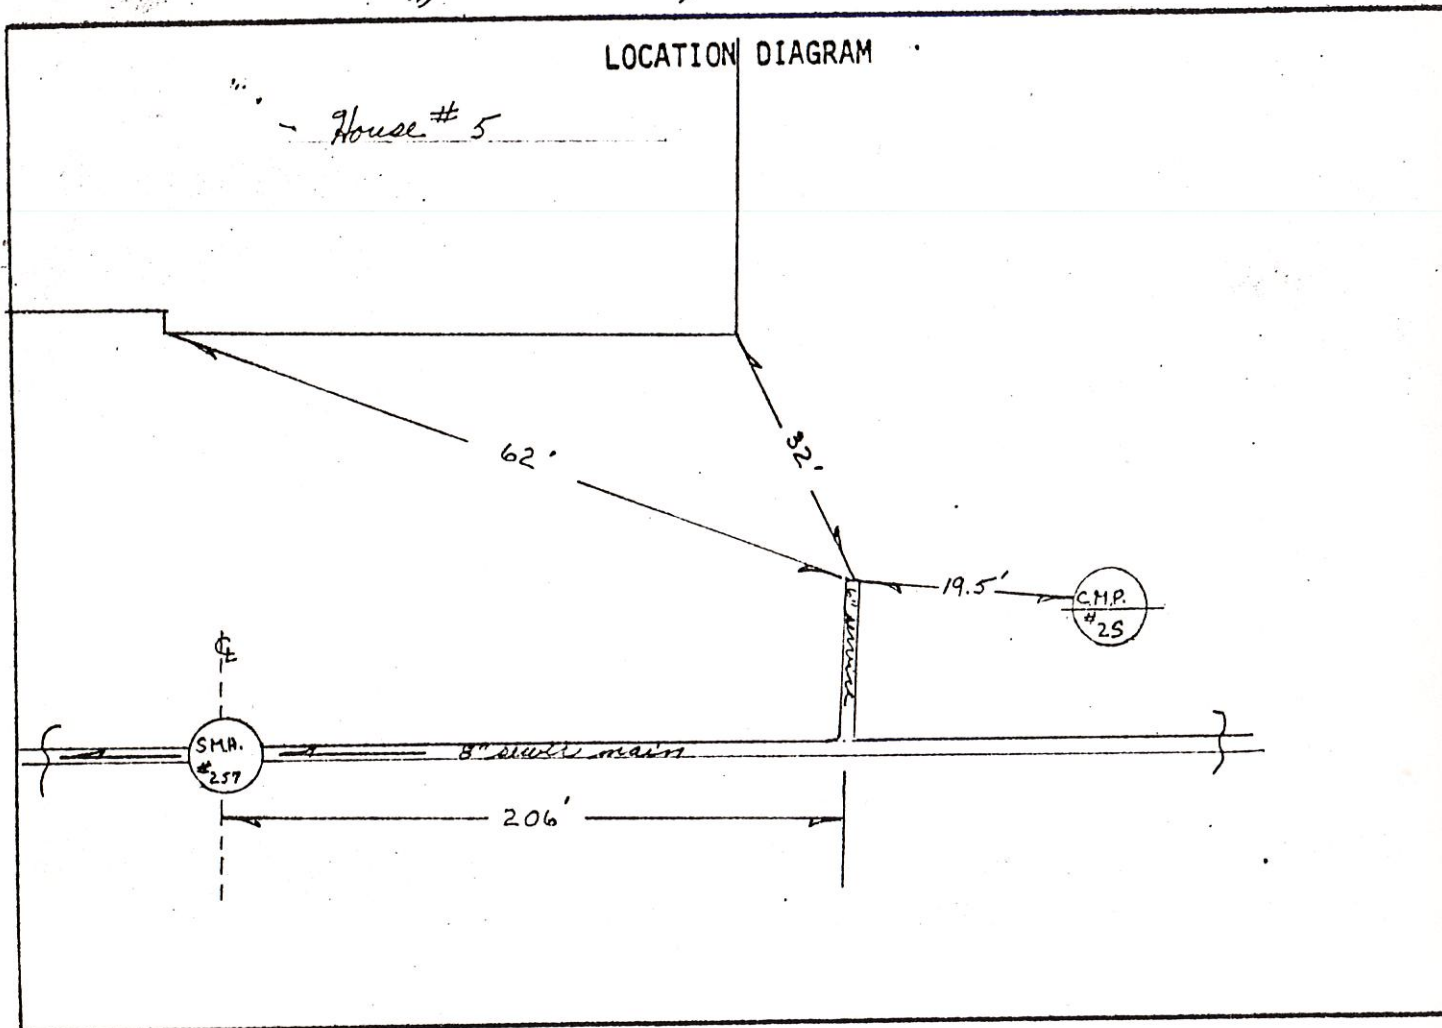


Remarks:

SAMPLE BUILDING SEWER SKETCH

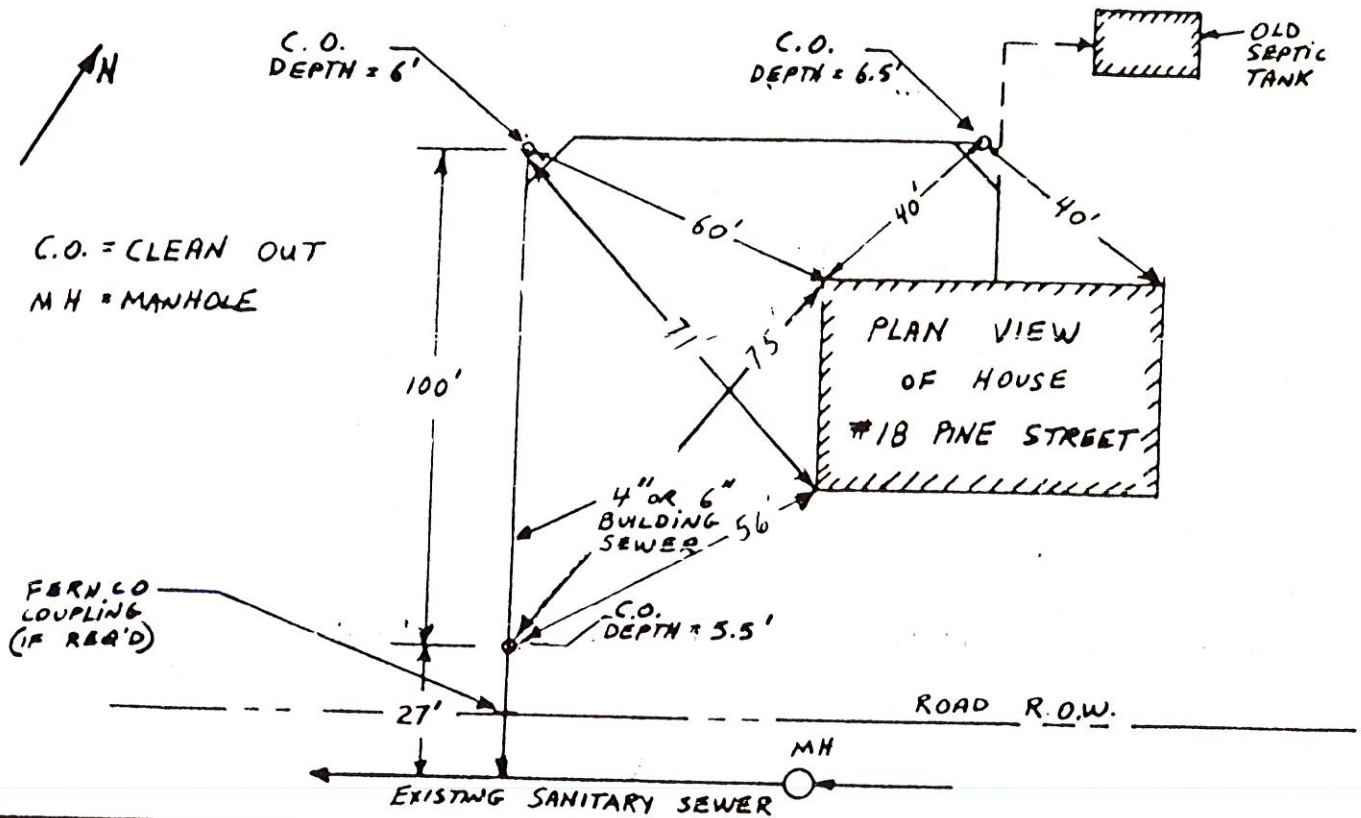


NAME: Harold T. Durrell
 ADDRESS: 5 Meadowview Road
 CONTRACTOR: Fred Bragg

DATE: 5/23/84
 COLLECTOR OR INTERCEPTOR

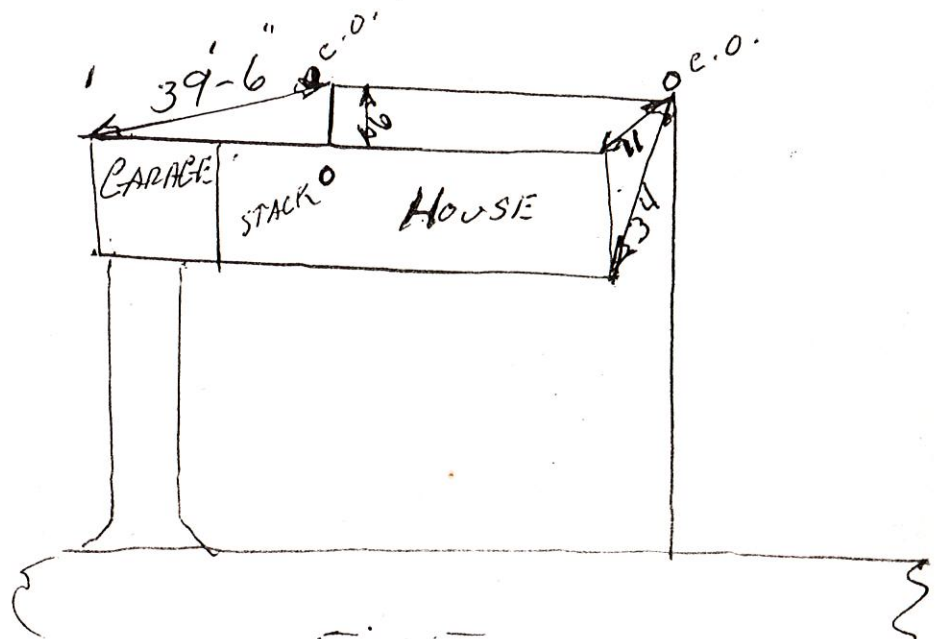


SAMPLE BUILDING SEWER SKETCH

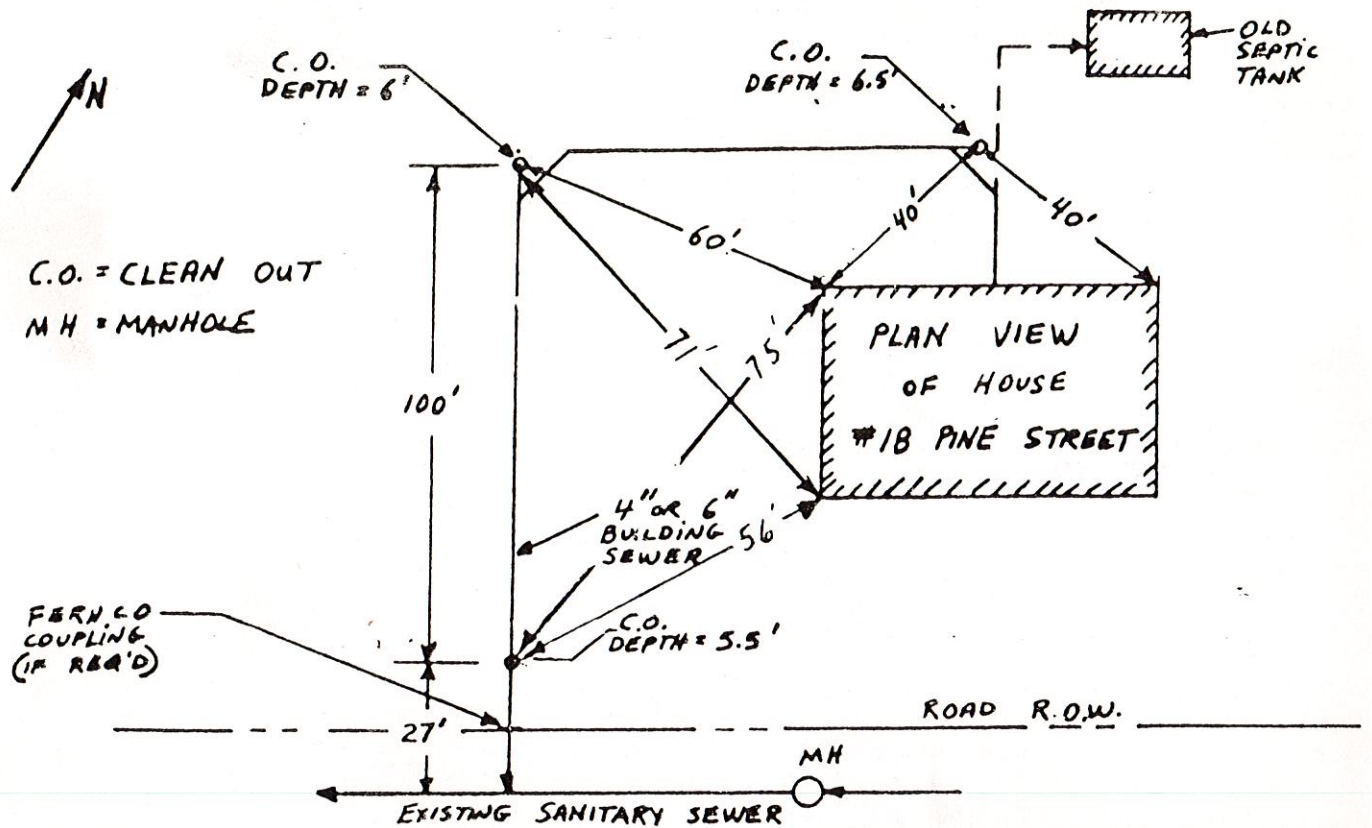

NAME: Murray Boyce
 ADDRESS: 6 Meadowview Dr
 CONTRACTOR: MARK ORRION

DATE: 2-16-84
COLLECTOR OR INTERCEPT

C.O. - 9'8" from bulkhead
 10'8" from corner of house

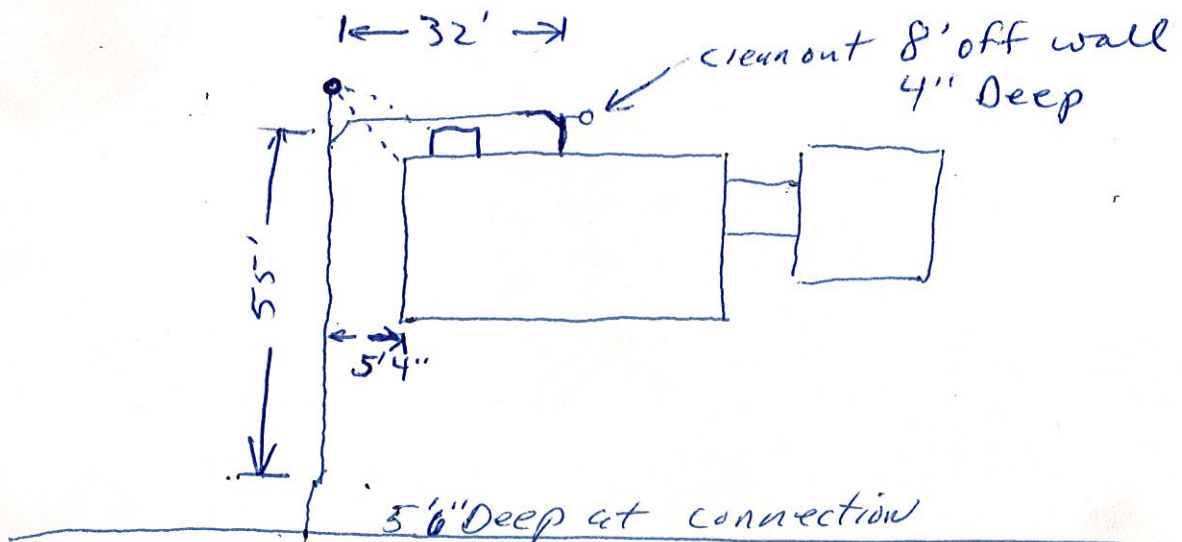

Town, City of: Cumberland

ate Installed 8-16-83

Street Meadowview Road

Type, Size of Service Pipe 6" P.V.C.

Dwelling No. 16

Connection at Sewer Main TEF

Occupant _____


Depth, End of Service Pipe 5.5

Owner _____

Length of Service Pipe Laid 21'

Measured, Located By R.B. & G.T.

Project Contractor P. J. Mondino & Sons

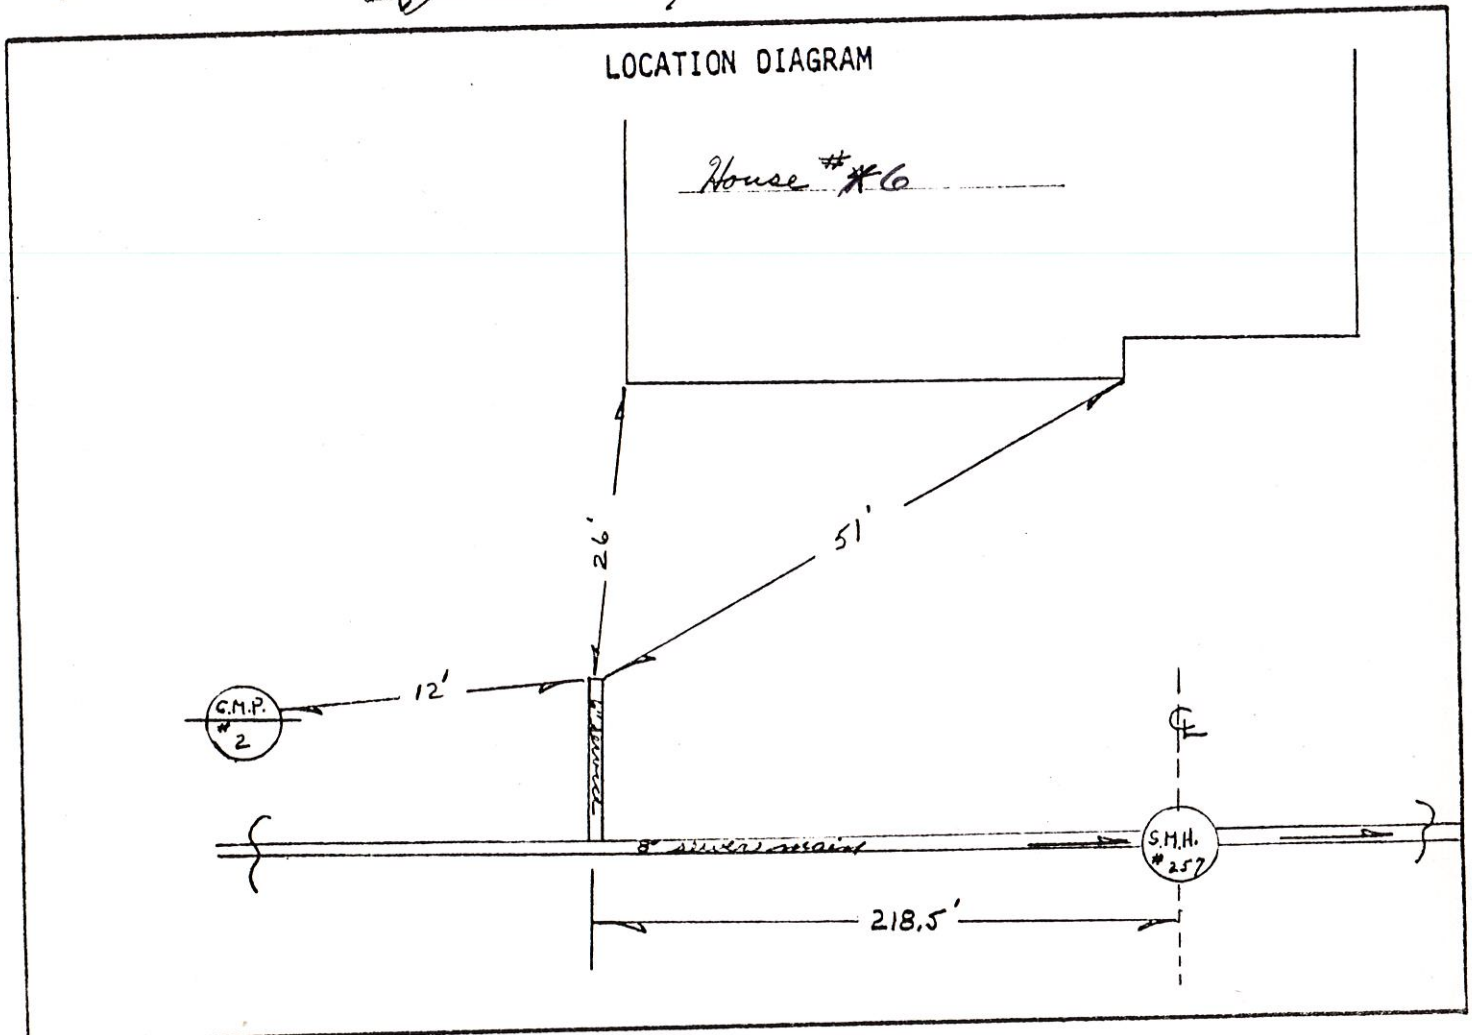

Remarks:

SANITARY SEWER SERVICE LOCATION

Town, City of: Cumberland

Date Installed 8-16-83

Street Meadowview Road

Type, Size of Service Pipe 6" P.V.C.

Dwelling No. #46

Connection at Sewer Main TEE

Occupant _____

Depth, End of Service Pipe 5.5

Owner MURRAY BOYCE
GERALD B. WILES

Length of Service Pipe Laid 21'


C-3-C755

Measured, Located By A.B. & B.T.

C-3-C753

Project Contractor P.J. Mondino & Sons

LOCATION DIAGRAM

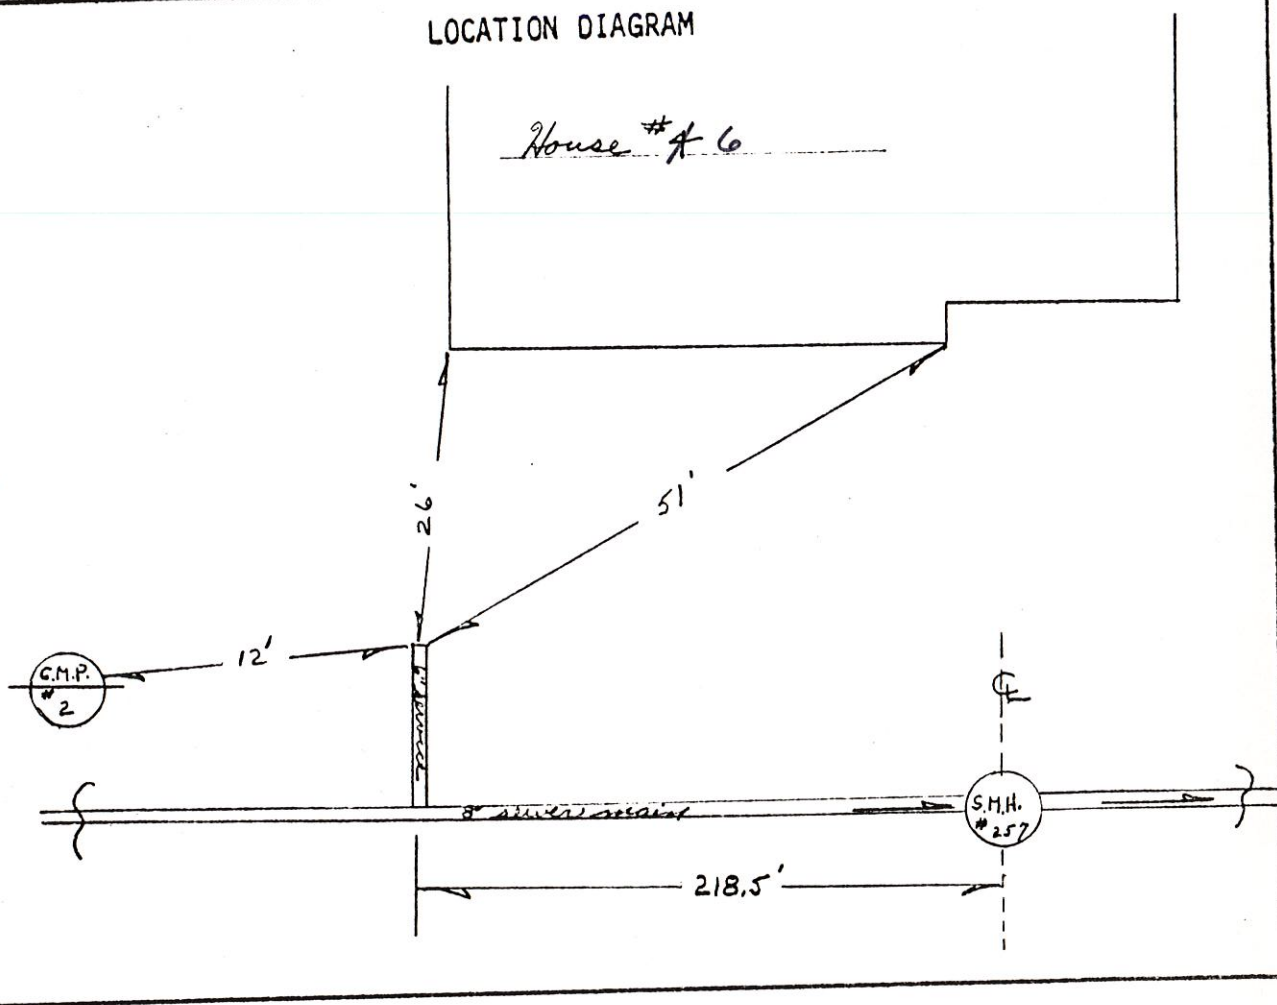

Remarks:

SANITARY SEWER SERVICE LOCATION

Town, City of: Cumberland

Date Installed 8-17-83

Street Meadowview Road

Type, Size of Service Pipe 6" PVC

Dwelling No. #7

Connection at Sewer Main TEE

Occupant _____

Depth, End of Service Pipe 6.0'

Owner W. Grant Munroe

Length of Service Pipe Laid 28'


C-3-C756

Measured, Located By P.D.C. P.T.

Project Contractor P.J. Grondin & Sons

LOCATION DIAGRAM

House #7

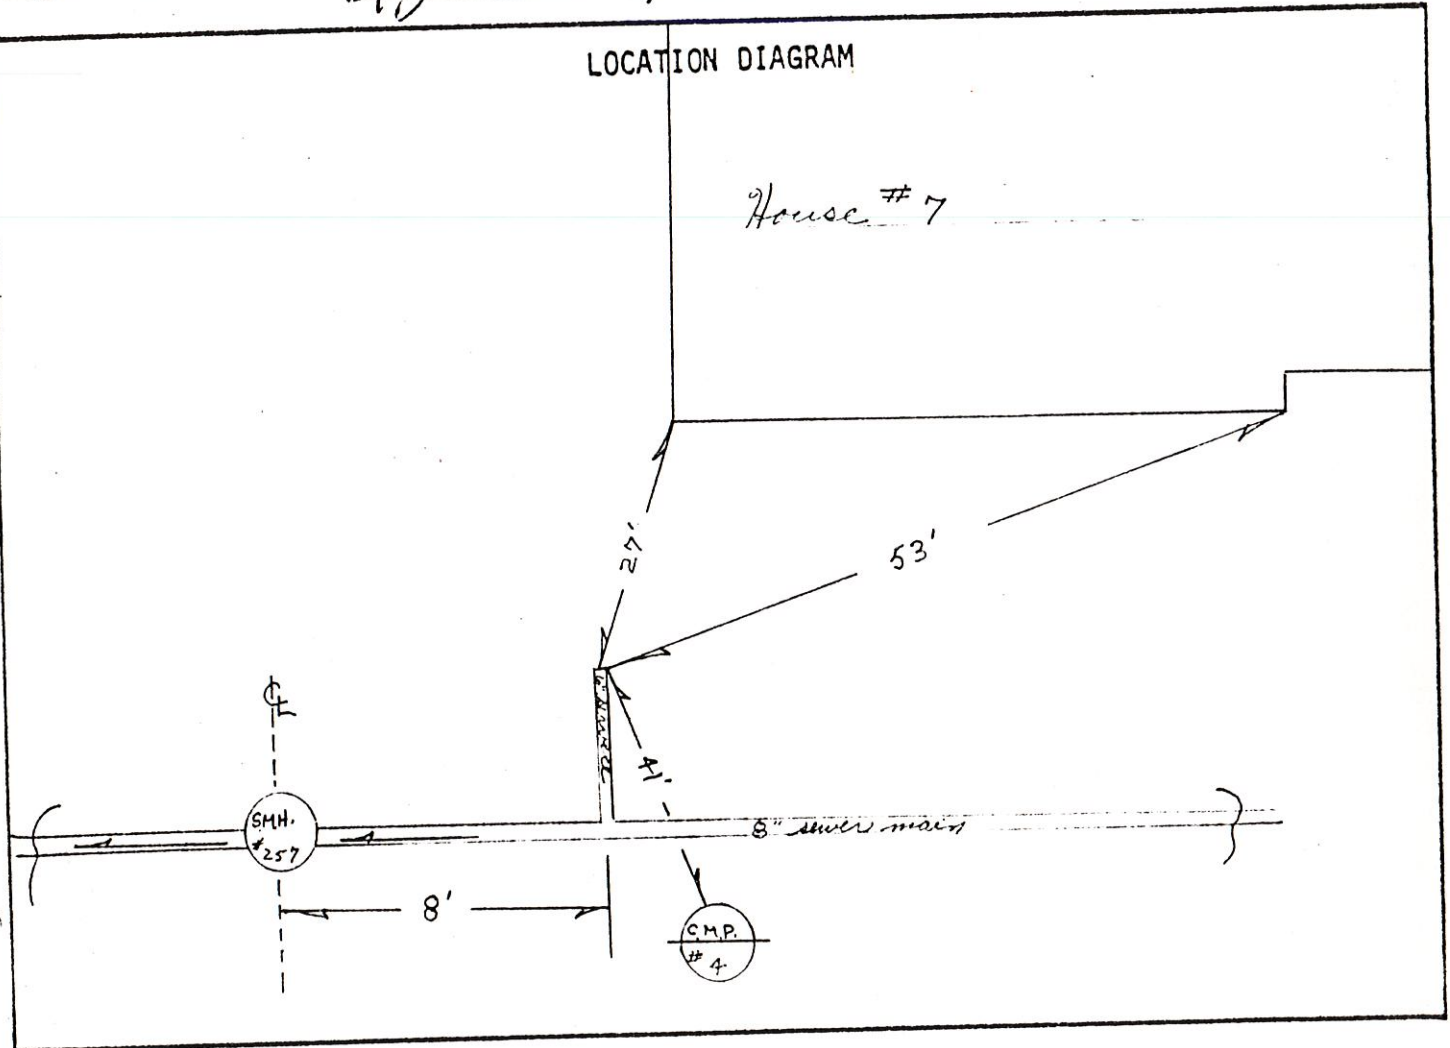

Remarks:

SANITARY SEWER SERVICE LOCATION

Town, City of: Cumberland

Date Installed 8-16-83

Type, Size of Service Pipe 6" PVC

Connection at Sewer Main TEE

Depth, End of Service Pipe 6'

Length of Service Pipe Laid 18'

Measured, Located By R.P. & R.T.

Street Meadowview Road

Dwelling No. # 8


Occupant _____

Owner GERALD R. Wiles

C-3-C755

Project Contractor R.J. Brondino & Sons

LOCATION DIAGRAM

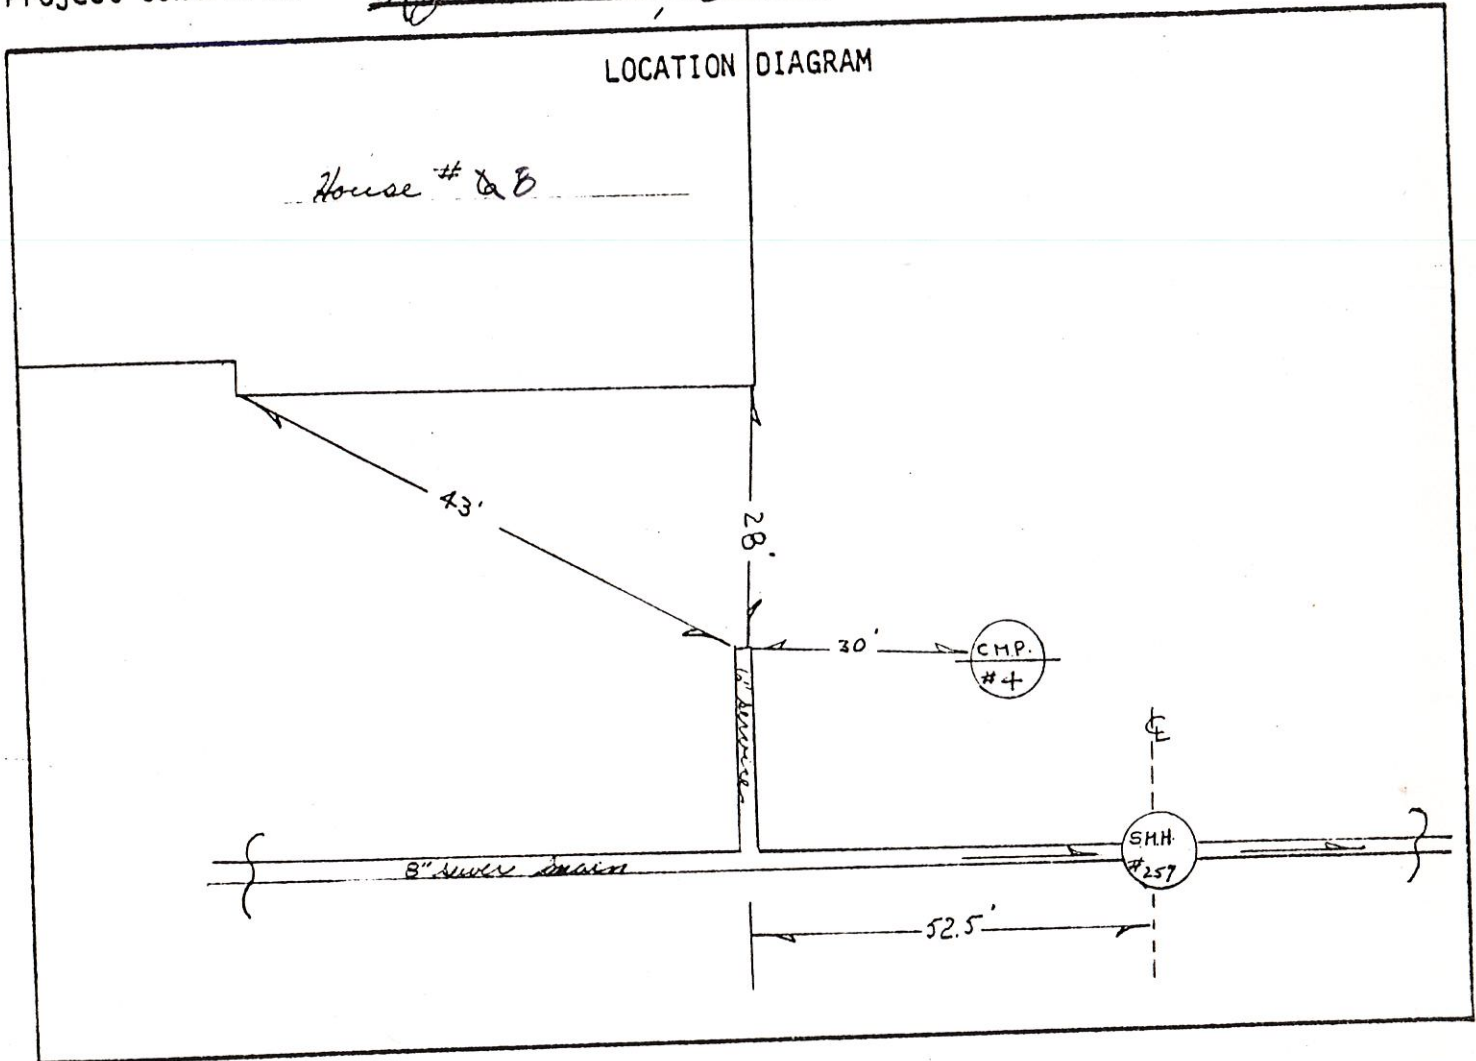

Remarks:

SANITARY SEWER SERVICE LOCATION

Town, City of: Cumberland

Date Installed 8-17-83

Type, Size of Service Pipe 6" P.V.C.

Connection at Sewer Main TEE

Depth, End of Service Pipe 6.0'

Length of Service Pipe Laid 28'

Measured, Located By G.D. & G.T.

Street Meadowview Road

Dwelling No. # 9

Occupant _____


Owner Donald Johnson

C-3-C758

Project Contractor P.J. Grondin & Sons

LOCATION DIAGRAM


House #9

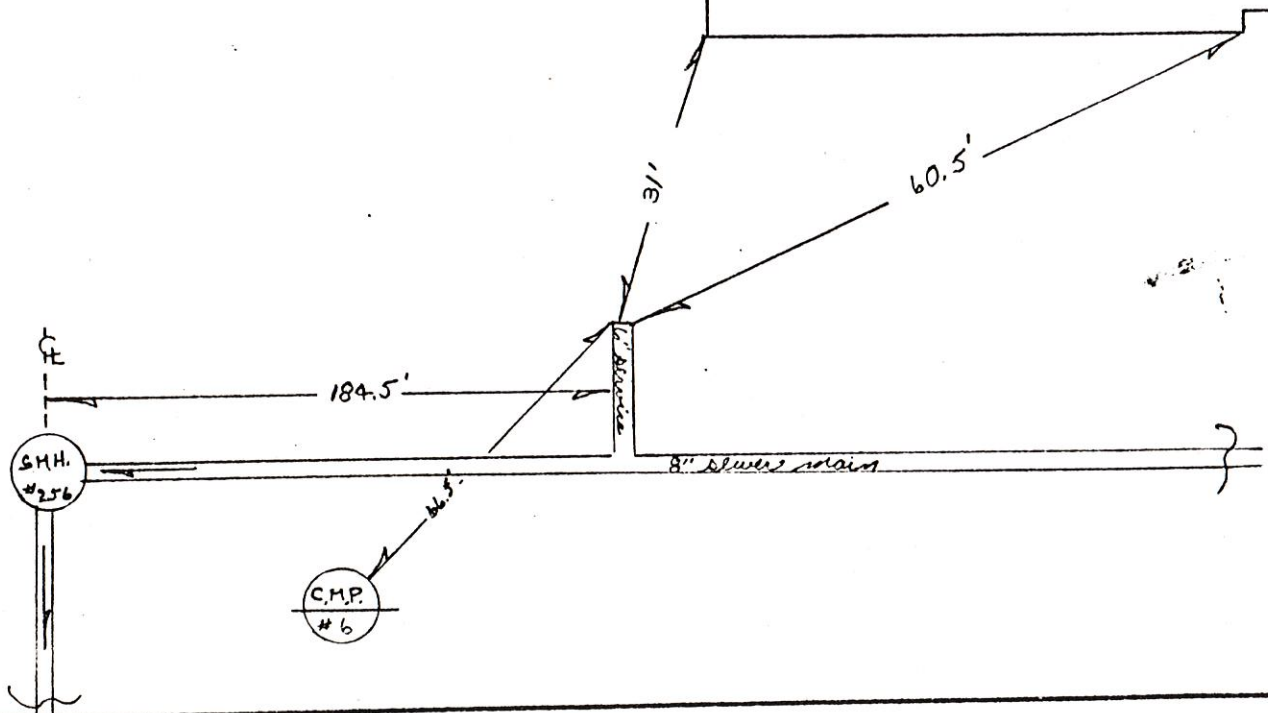

Remarks:

Meadowview

Road

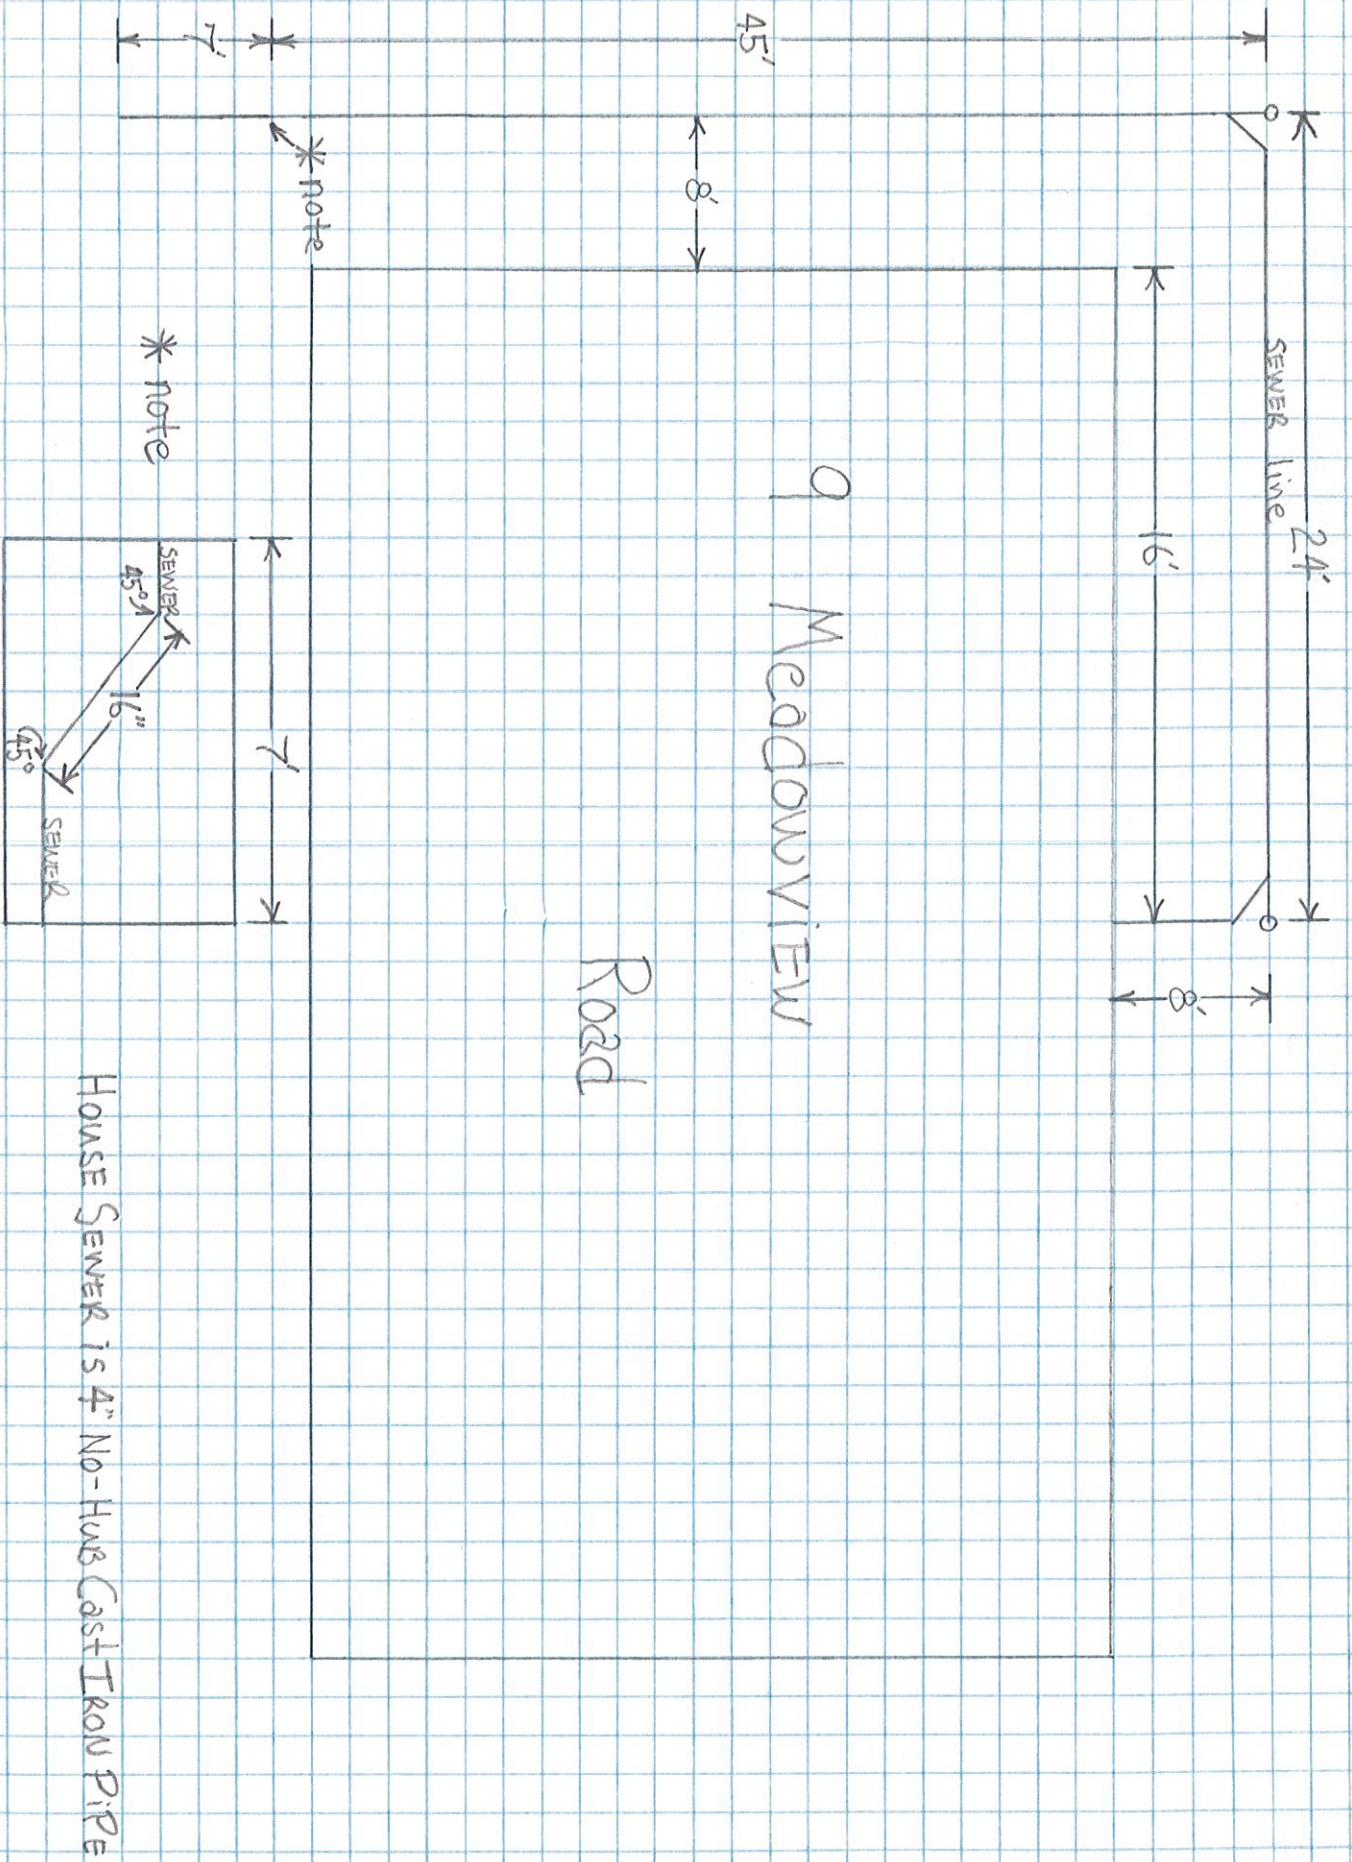

SANITARY SEWER SERVICE LOCATION

Town, City of: Cumberland

Date Installed 8-17-83

Street Meadowview Road

Type, Size of Service Pipe 6" P.V.C.

Dwelling No. # 10

Connection at Sewer Main TEE

Occupant _____

Depth, End of Service Pipe 6.0'

Owner _____


Length of Service Pipe Laid 19'

Measured, Located By P.D.C. & G.T.

Project Contractor G.J. Grondin & Sons

LOCATION DIAGRAM

House # 10

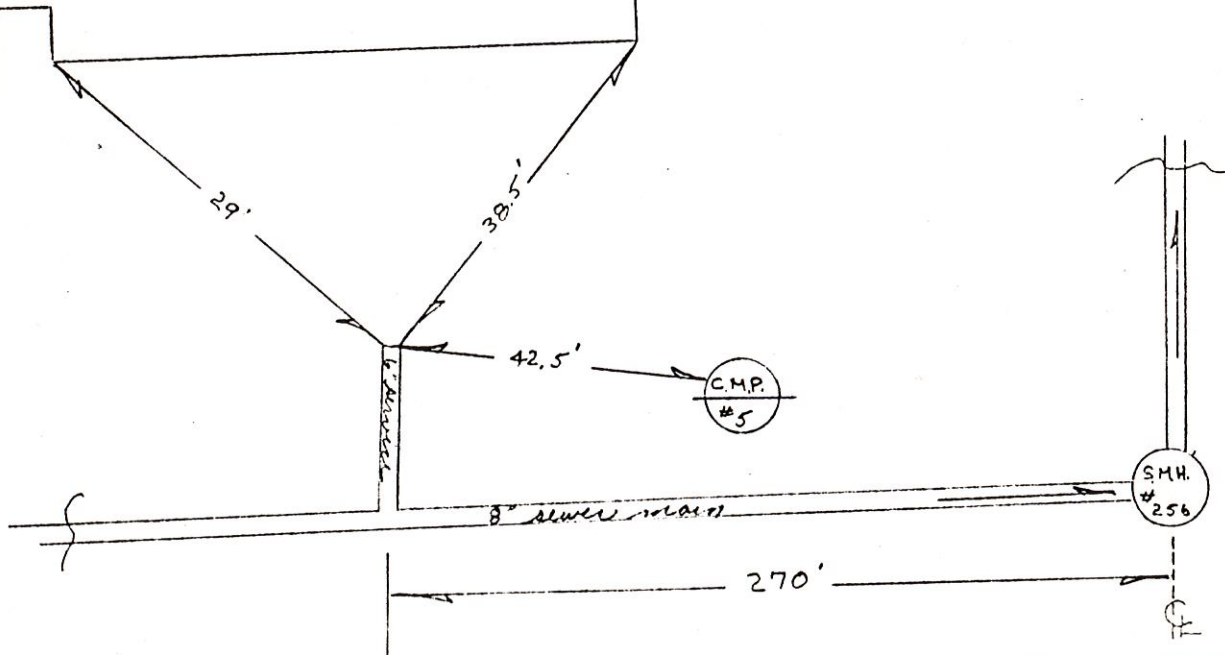

Remarks:

SANITARY SEWER SERVICE LOCATION

Town, City of: Cumberland

Date Installed 8-17-83

Street Meadowview Road

Type, Size of Service Pipe 6" P.V.C.

Dwelling No. # 10

Connection at Sewer Main TEE

Occupant _____

Depth, End of Service Pipe 6.0'

Owner ARMAND Letiecq


Length of Service Pipe Laid 19'

C-3-C757

Measured, Located By P.D.C. G.T.

Project Contractor G.J. Shonding & Sons

LOCATION DIAGRAM

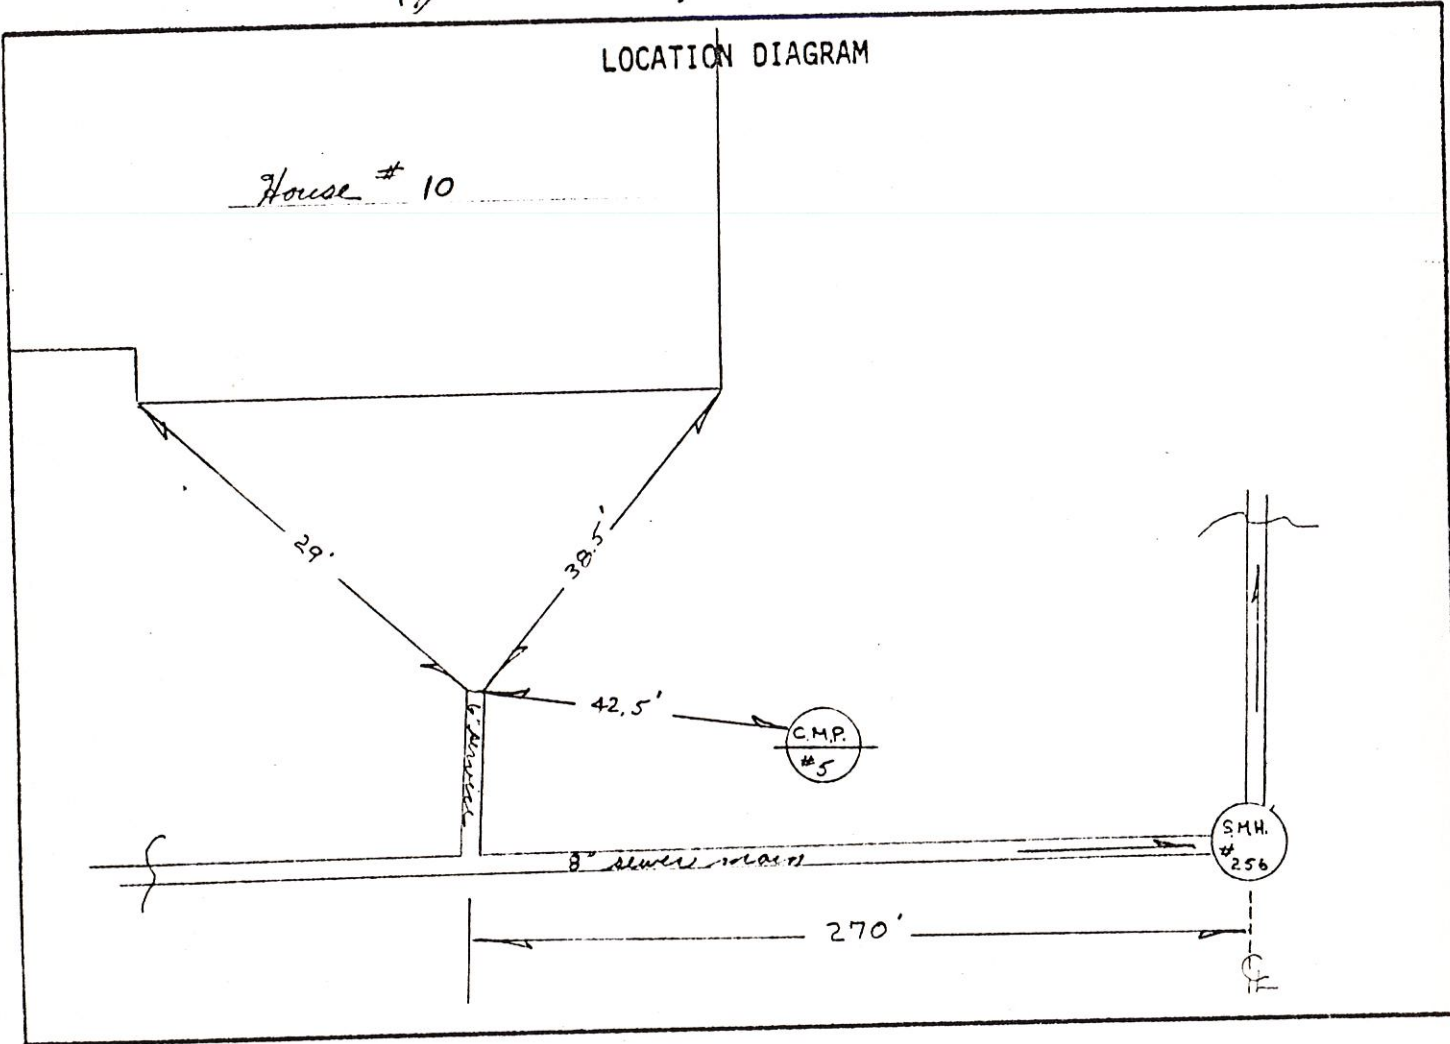

Remarks:

SANITARY SEWER SERVICE LOCATION

Town, City of: Cusberland

Date Installed _____

Street Midway Road

Type, Size of Service Pipe _____

Dwelling No. 8 M. H. # 257

Connection at Sewer Main _____

Occupant _____

Depth, End of Service Pipe _____

Owner _____


Length of Service Pipe Laid _____

Measured, Located By G. B. O. S.

Project Contractor R. J. Shoulin & Sons

LOCATION DIAGRAM

House # 10

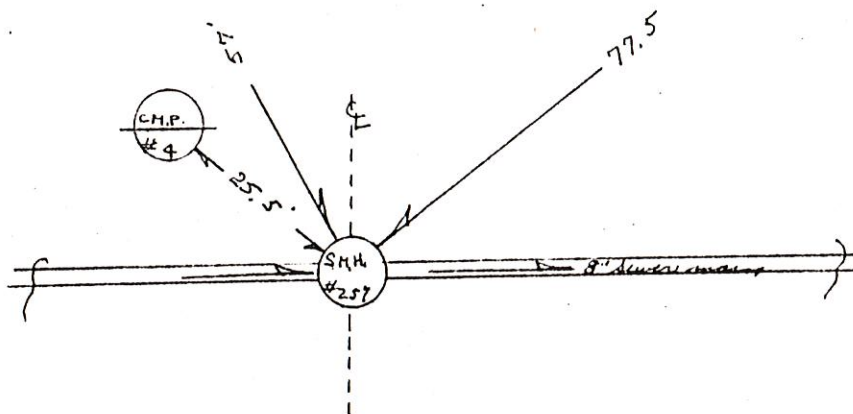

Remarks:

SANITARY SEWER SERVICE LOCATION

Town, City of: Cumberland

Date Installed _____

Street W. Lawrence Road

Type, Size of Service Pipe _____

Dwelling No. S.M.H. # 257

Connection at Sewer Main _____

Occupant _____

Depth, End of Service Pipe _____


Owner _____

Length of Service Pipe Laid _____

Measured, Located By G.B. & S.

Project Contractor R.J. Thonley & Sons

LOCATION DIAGRAM

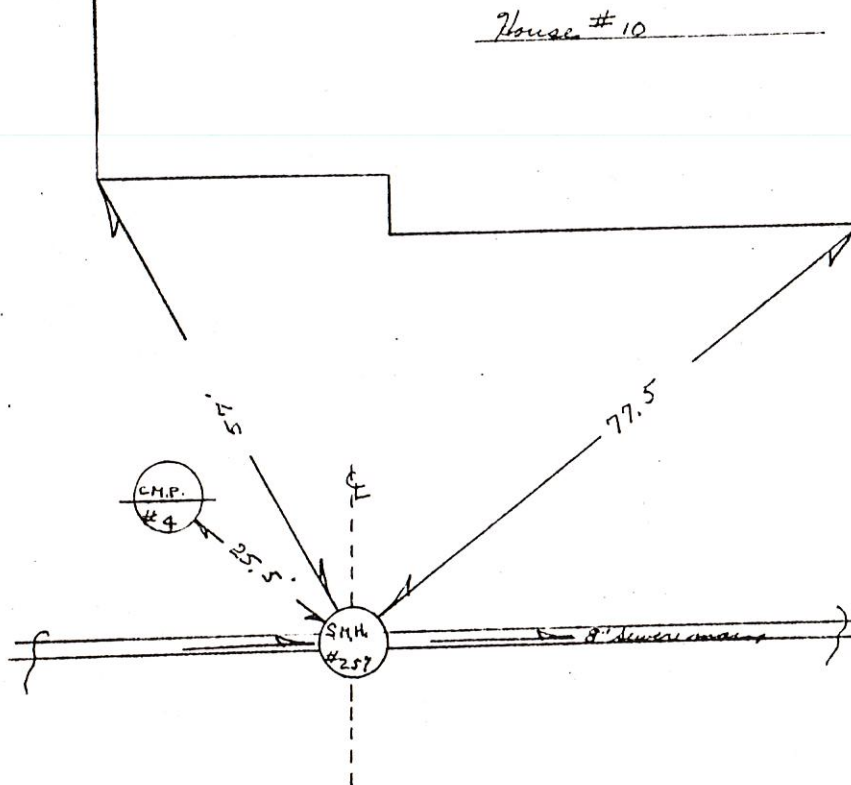

Remarks:

SANITARY SEWER SERVICE LOCATION

Town, City of: Amberland

Date Installed 8-17-83

Street Meadowview Road

Type, Size of Service Pipe 6" PVC

Dwelling No. #12

Connection at Sewer Main TEE

Occupant _____

Depth, End of Service Pipe 6.0'


Owner Roy Looke

Length of Service Pipe Laid 16'


C-3-C759

Measured, Located By R.P. & G.T.

Project Contractor P.J. Brondino & Sons.

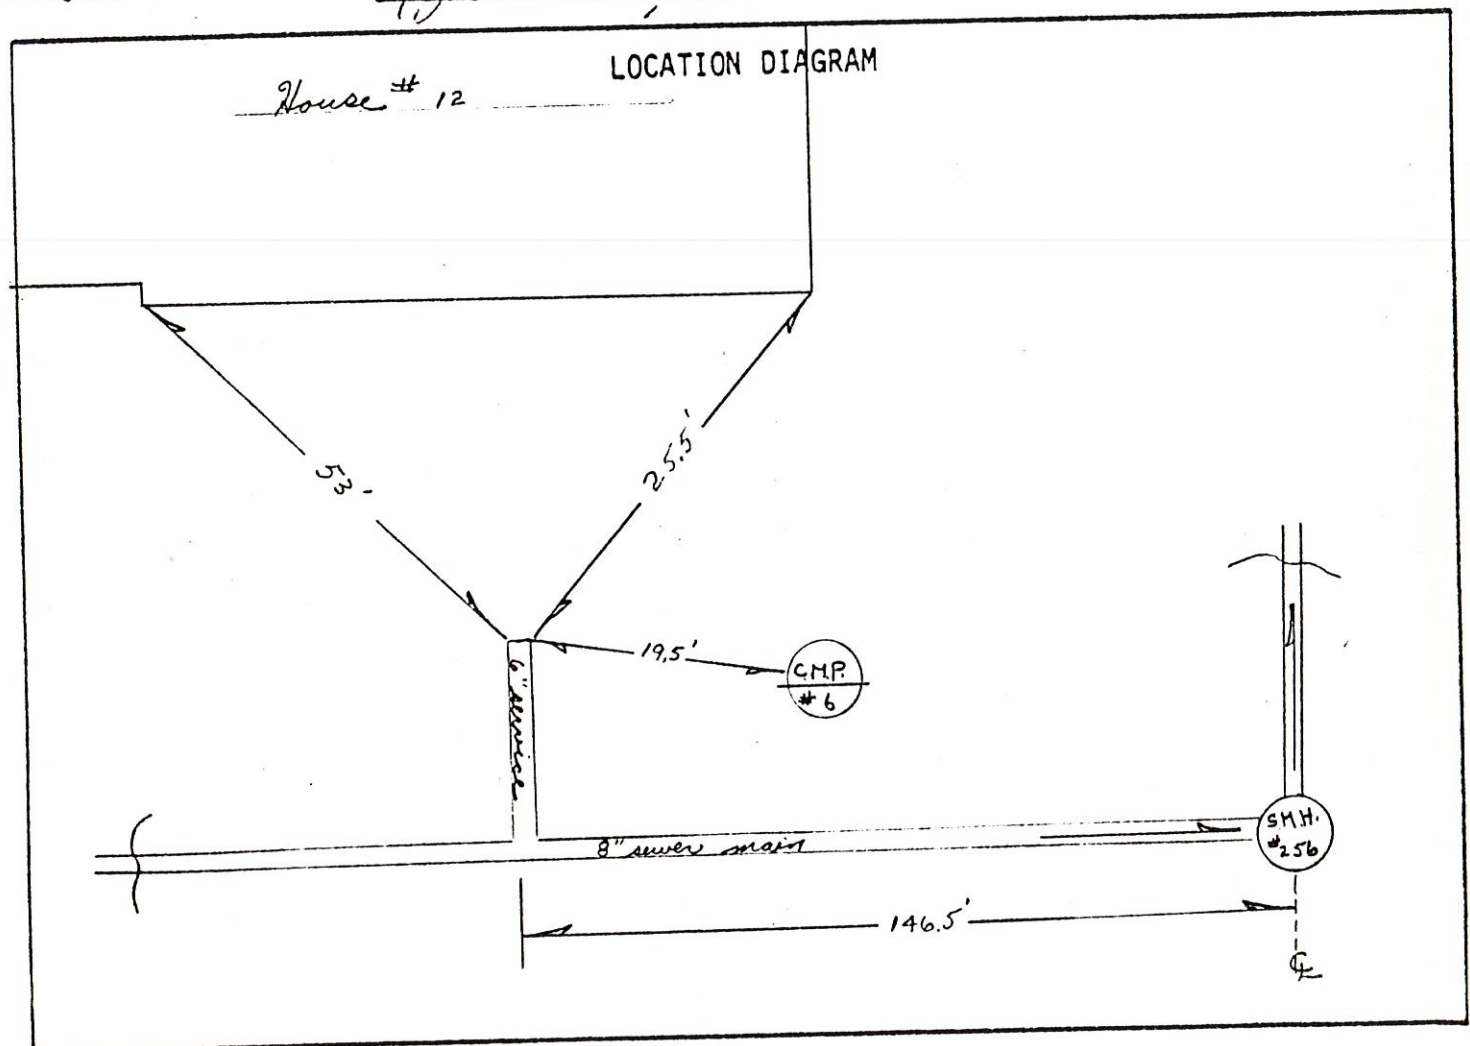

Remarks:

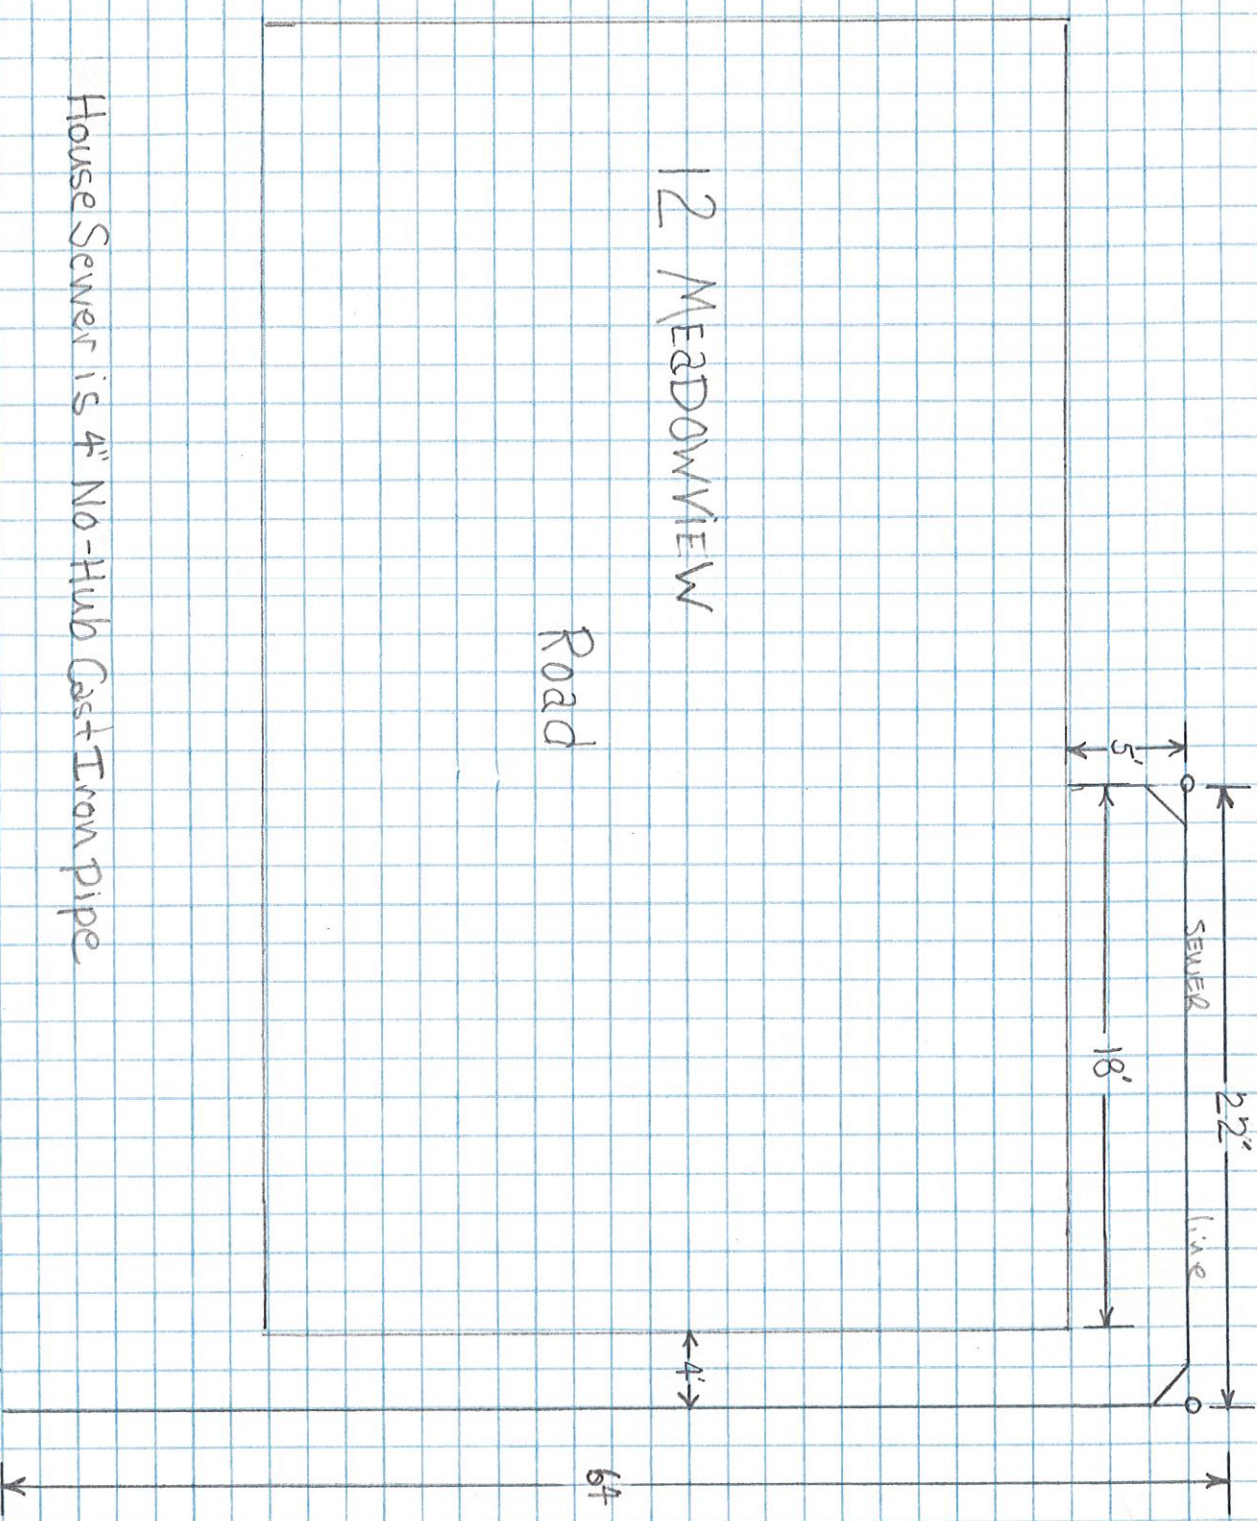

Meadowview

Road

SANITARY SEWER SERVICE LOCATION

Town, City of: Cumberland

Date Installed 8-17-83

Type, Size of Service Pipe 6" P.V.C.

Connection at Sewer Main TEE

Depth, End of Service Pipe 5.5'

Length of Service Pipe Laid 30'

Measured, Located By R.G. & J.T.

Street Meadowview Road

Dwelling No. #14


Occupant _____

Owner Joseph R. Denson

C-3-C760

Project Contractor R.J. Grondin & Sons

LOCATION DIAGRAM

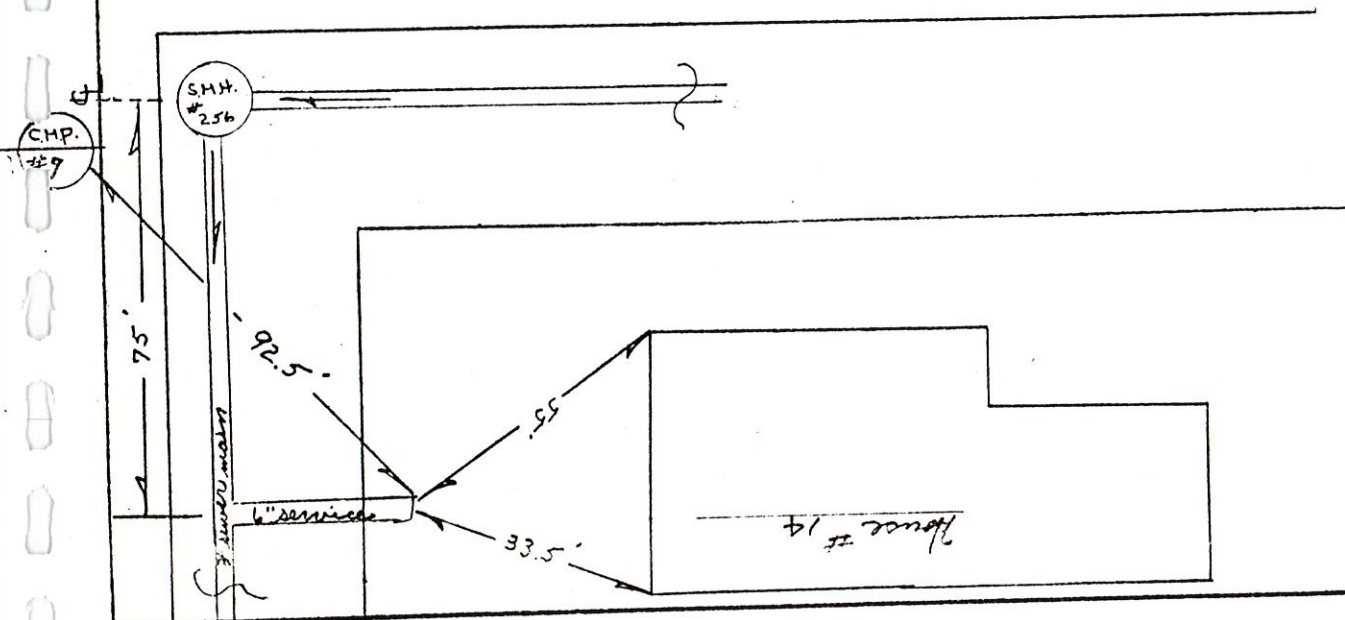

Remarks:

SANITARY SEWER SERVICE LOCATION

Town, City of: Cumberland

Date Installed _____

Type, Size of Service Pipe _____

Connection at Sewer Main _____

Depth, End of Service Pipe _____

Length of Service Pipe Laid _____

Measured, Located By P.B. C. S.

Street Maplewood Road


Dwelling No. SMH #256

Occupant _____

Owner _____

Project Contractor P.J. Mondis & Sons

LOCATION DIAGRAM

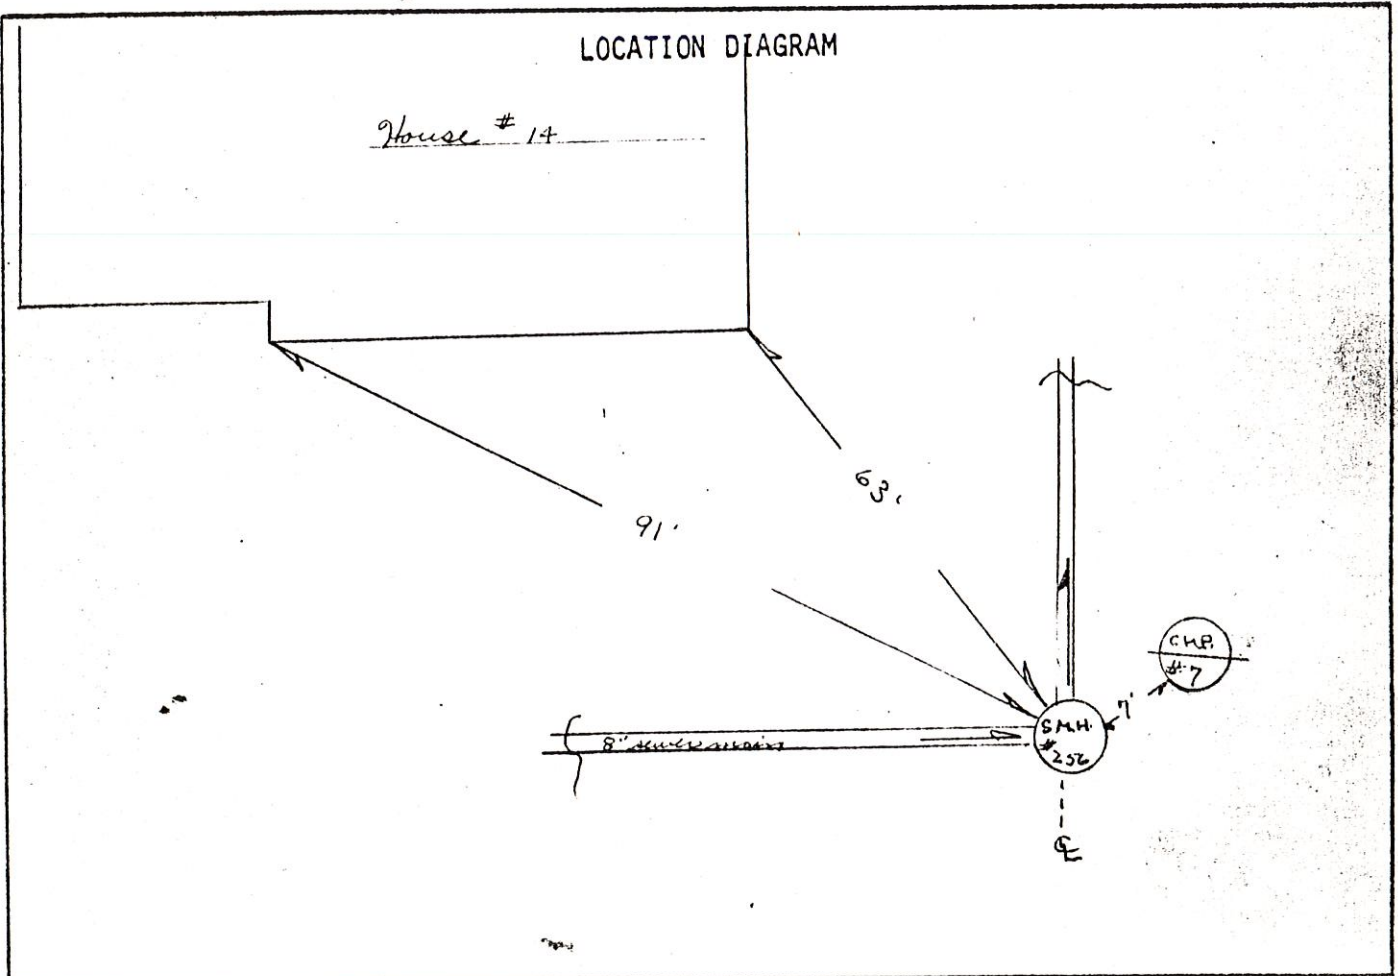

Remarks:

SANITARY SEWER SERVICE LOCATION

Town, City of: Cumberland

Date Installed _____

Street Meadowbrook Road

Type, Size of Service Pipe _____

Dwelling No. SMH #256

Connection at Sewer Main _____

Occupant _____

Depth, End of Service Pipe _____

Owner _____


Length of Service Pipe Laid _____

Measured, Located By P.B. C. D.S.

Project Contractor P.J. Mondino's Inc.

LOCATION DIAGRAM

House #14

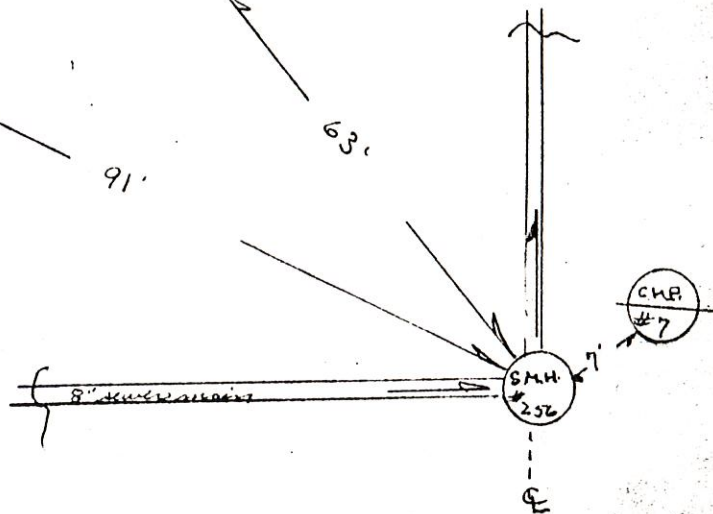

Remarks:

