



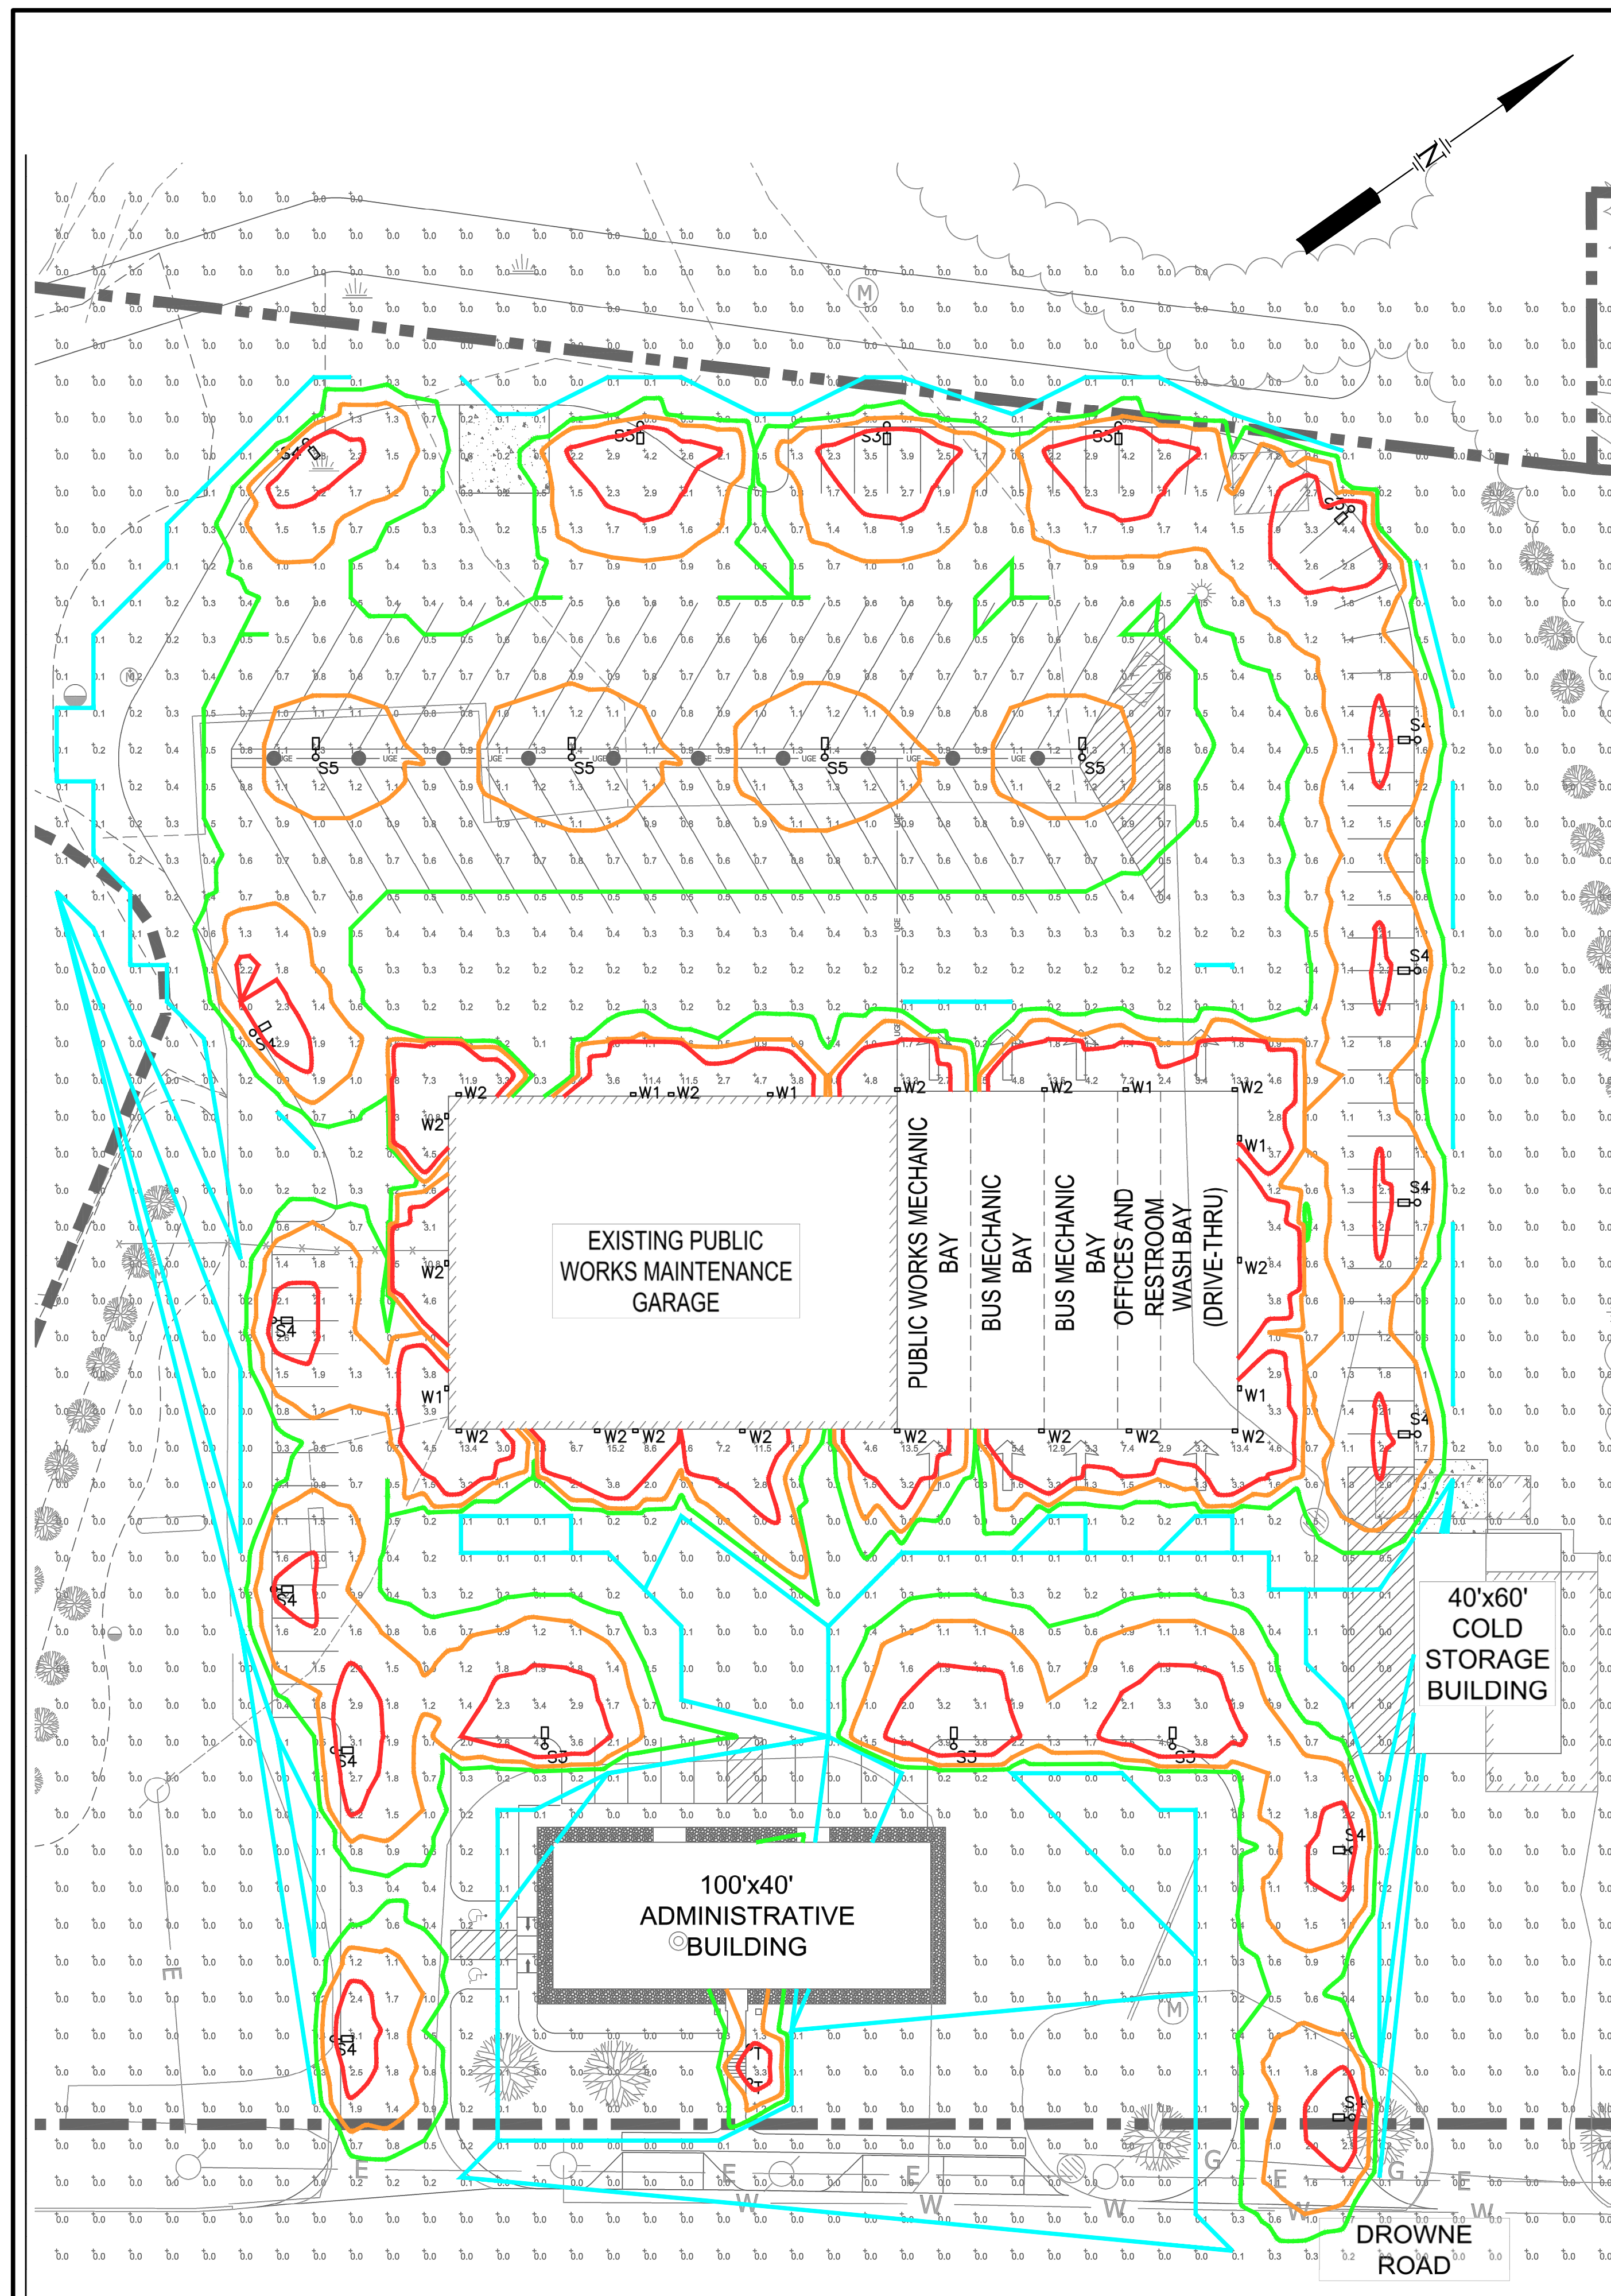

ORIGINAL LIGHTING PLAN

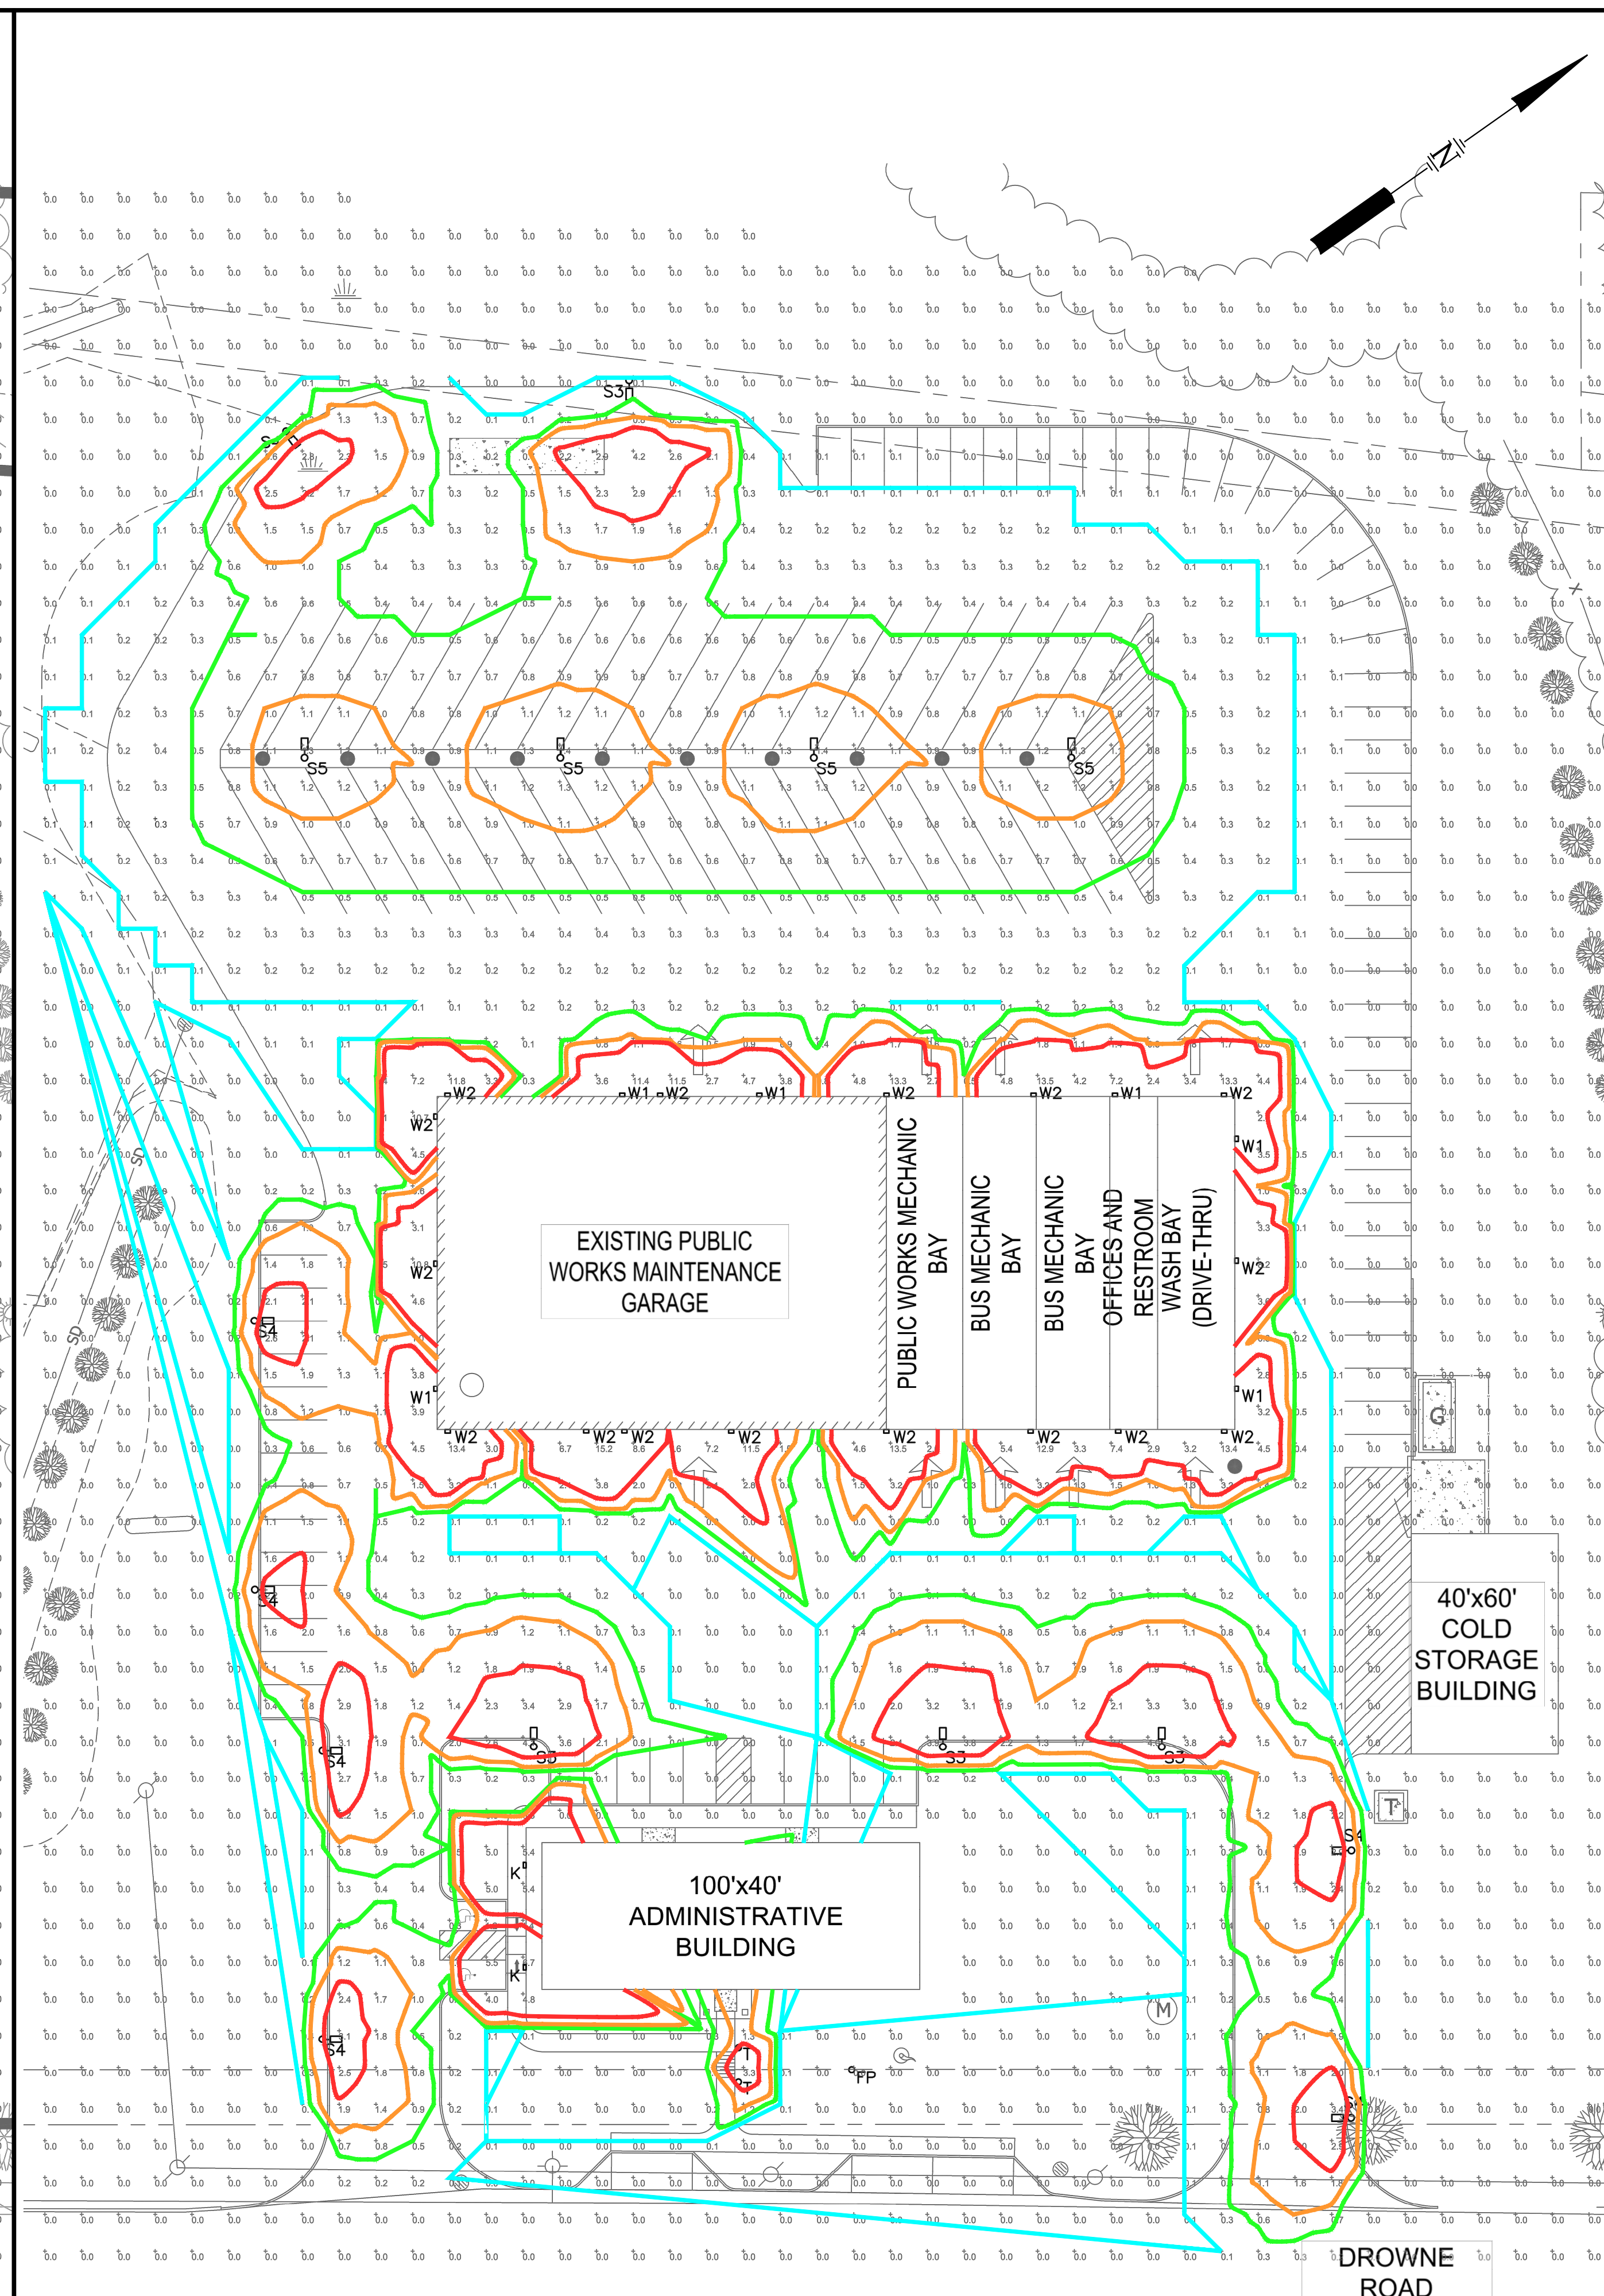

SUBMITTED LIGHTING PLAN

LEGEND

- 0.1 FT/CANDLES
- 0.5 FT/CANDLES
- 1.0 FT/CANDLES
- 2.0 FT/CANDLES OR HIGHER



FIGURE 1
PHOTOMETRIC PLAN COMPARISON
PUBLIC WORKS RELOCATION
TOWN OF CUMBERLAND
CUMBERLAND, MAINE



ENVIRONMENTAL • CIVIL • GEOTECHNICAL • WATER • COMPLIANCE
4 Blanchard Road, PO Box 85A, Cumberland, Maine 04021
Phone 207.829.5016 • Fax 207.829.5692 • sme@maine.com