
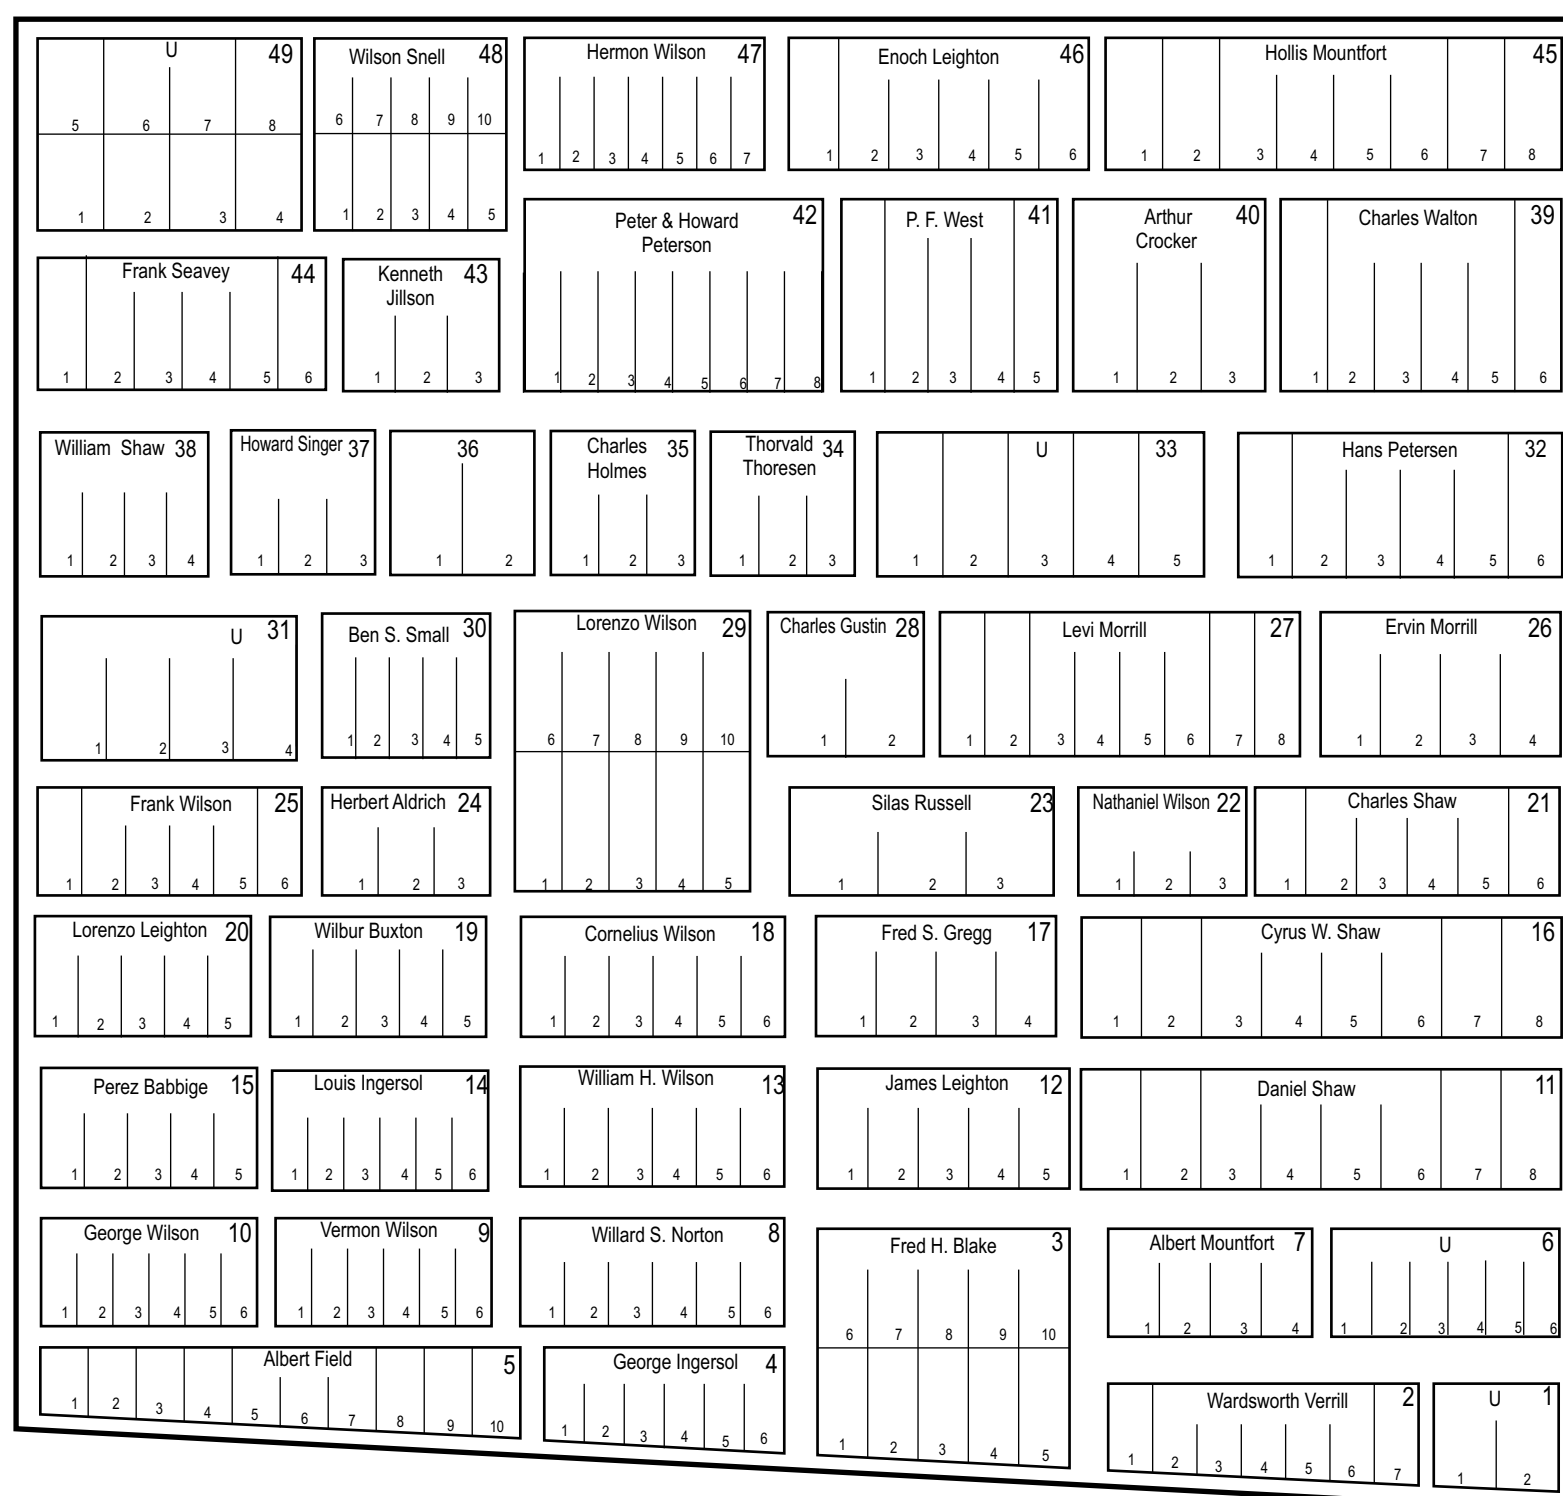
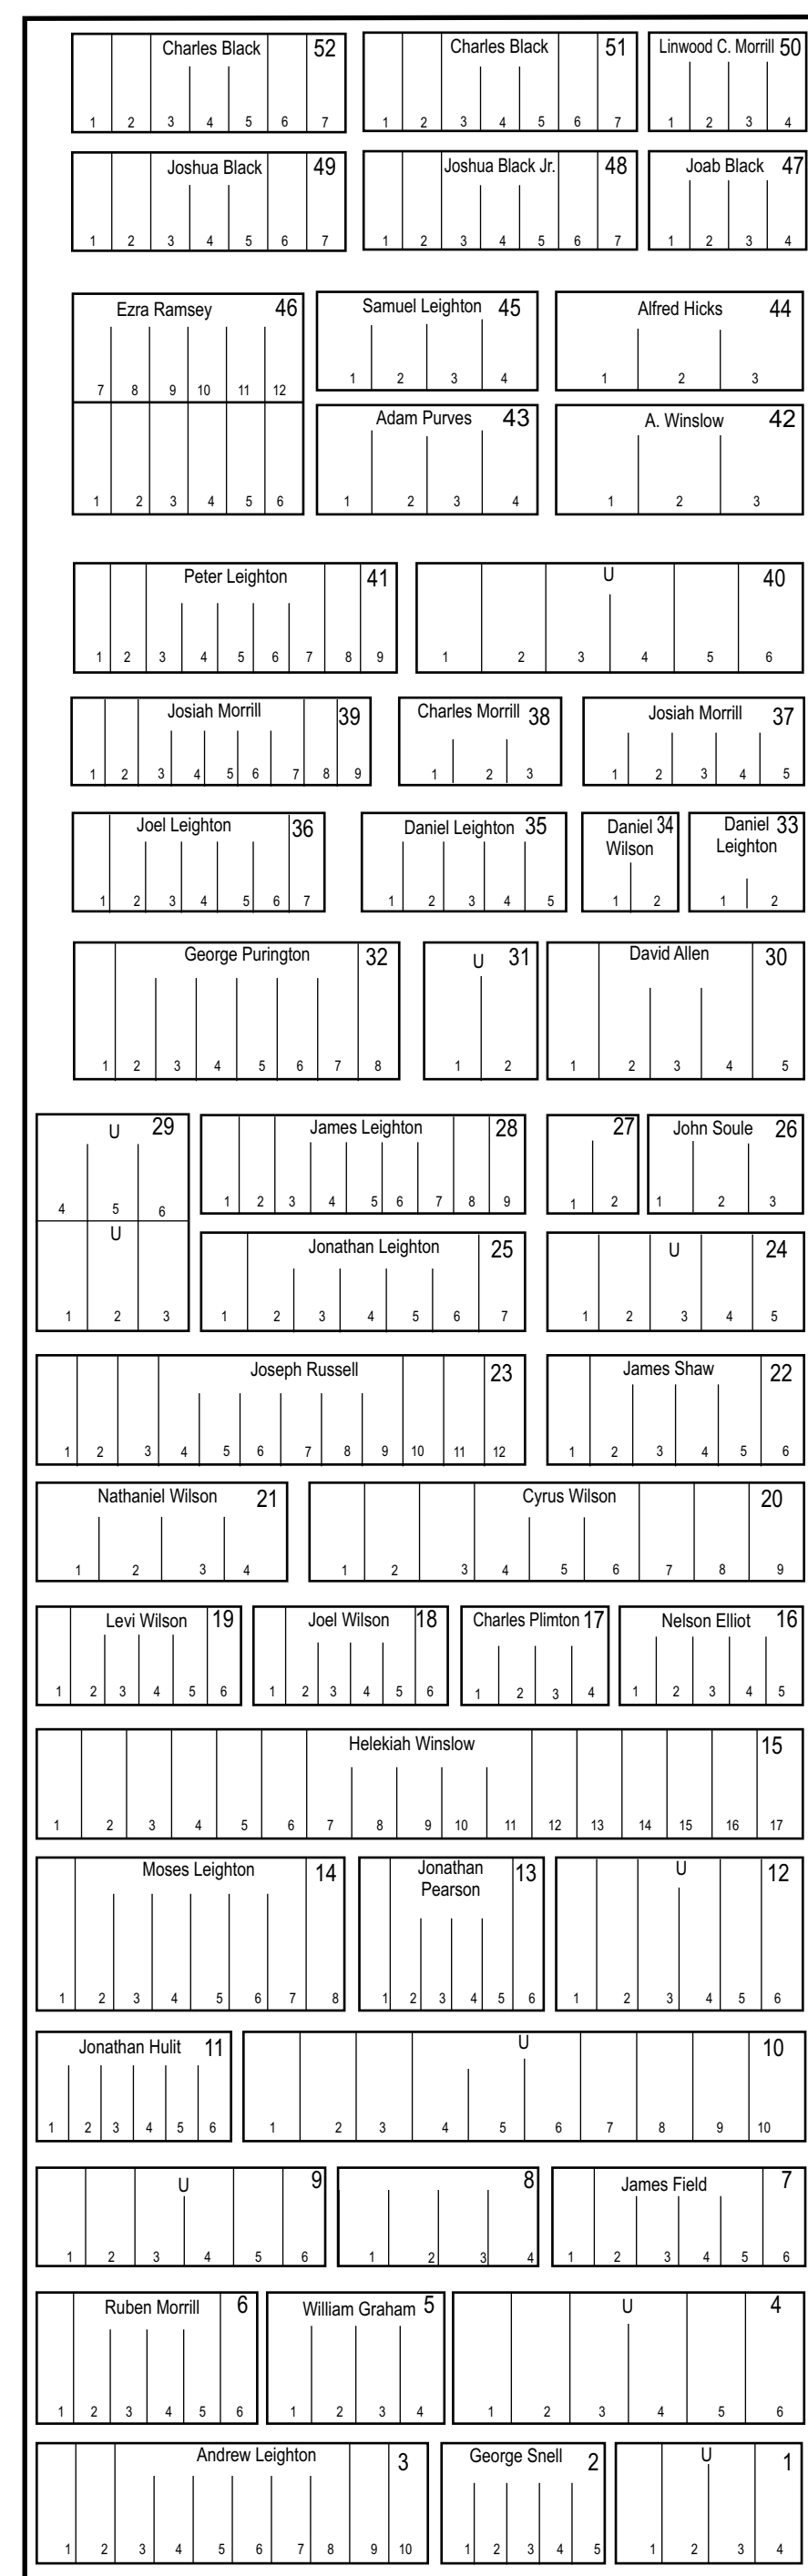
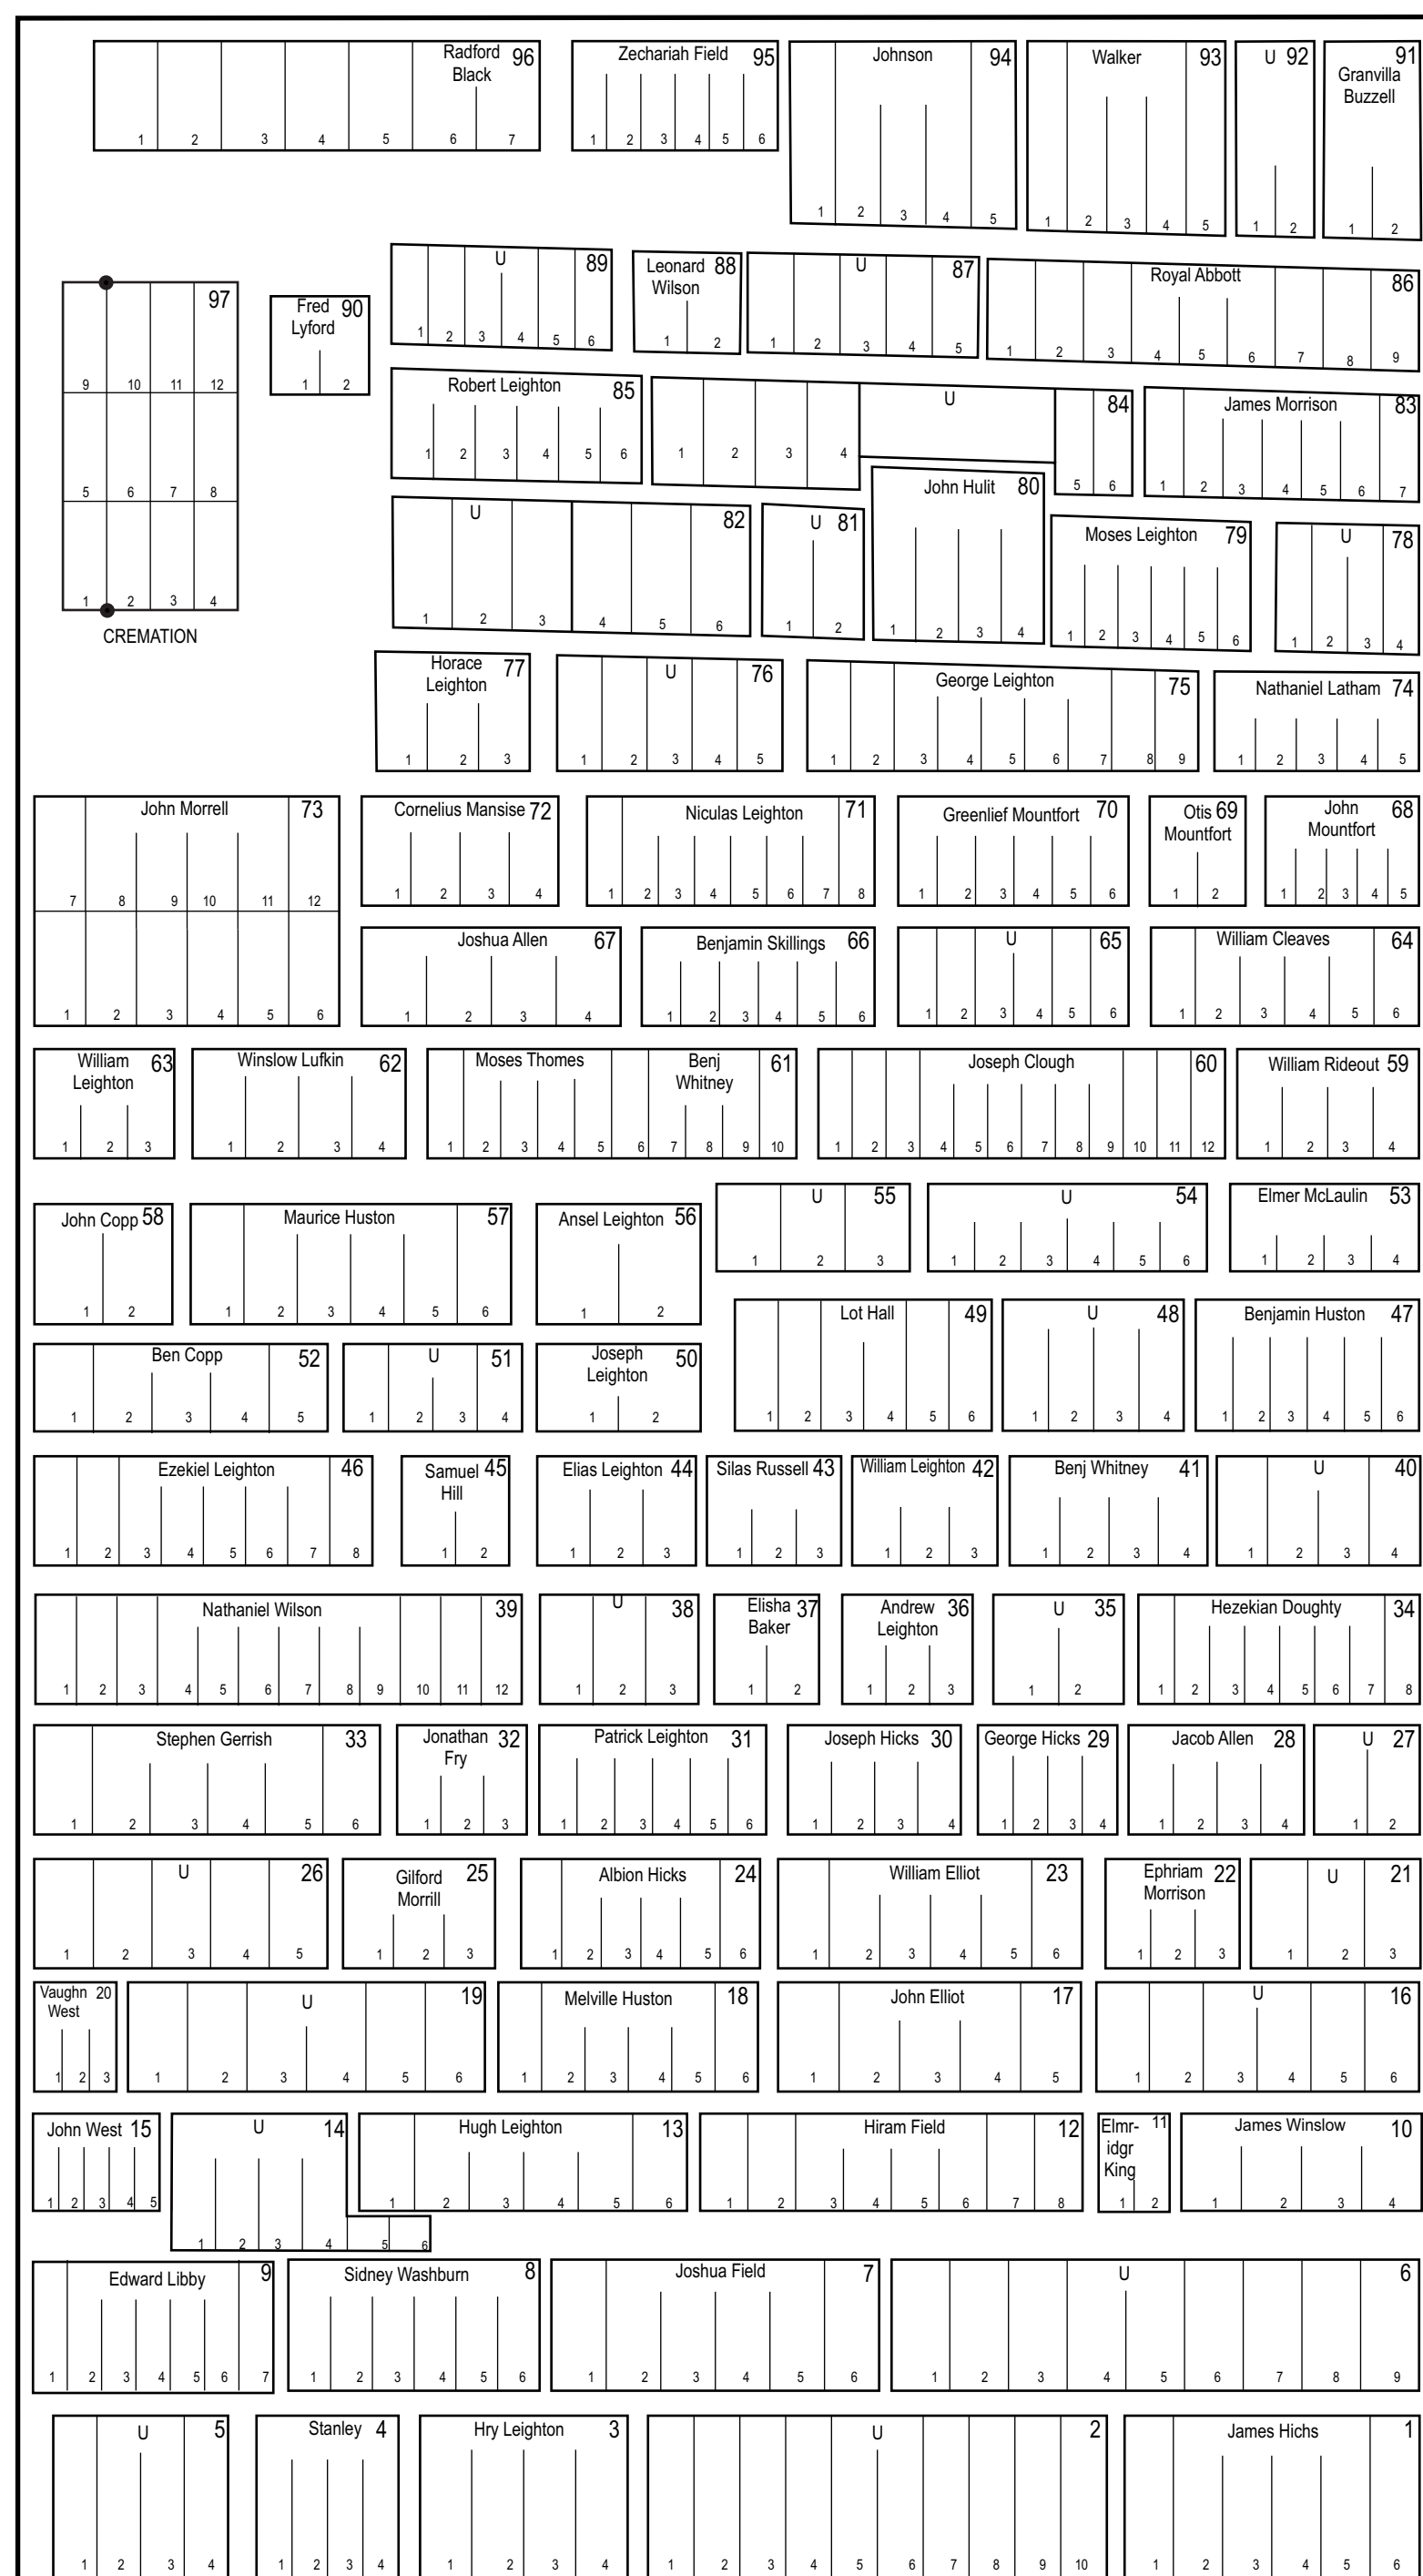
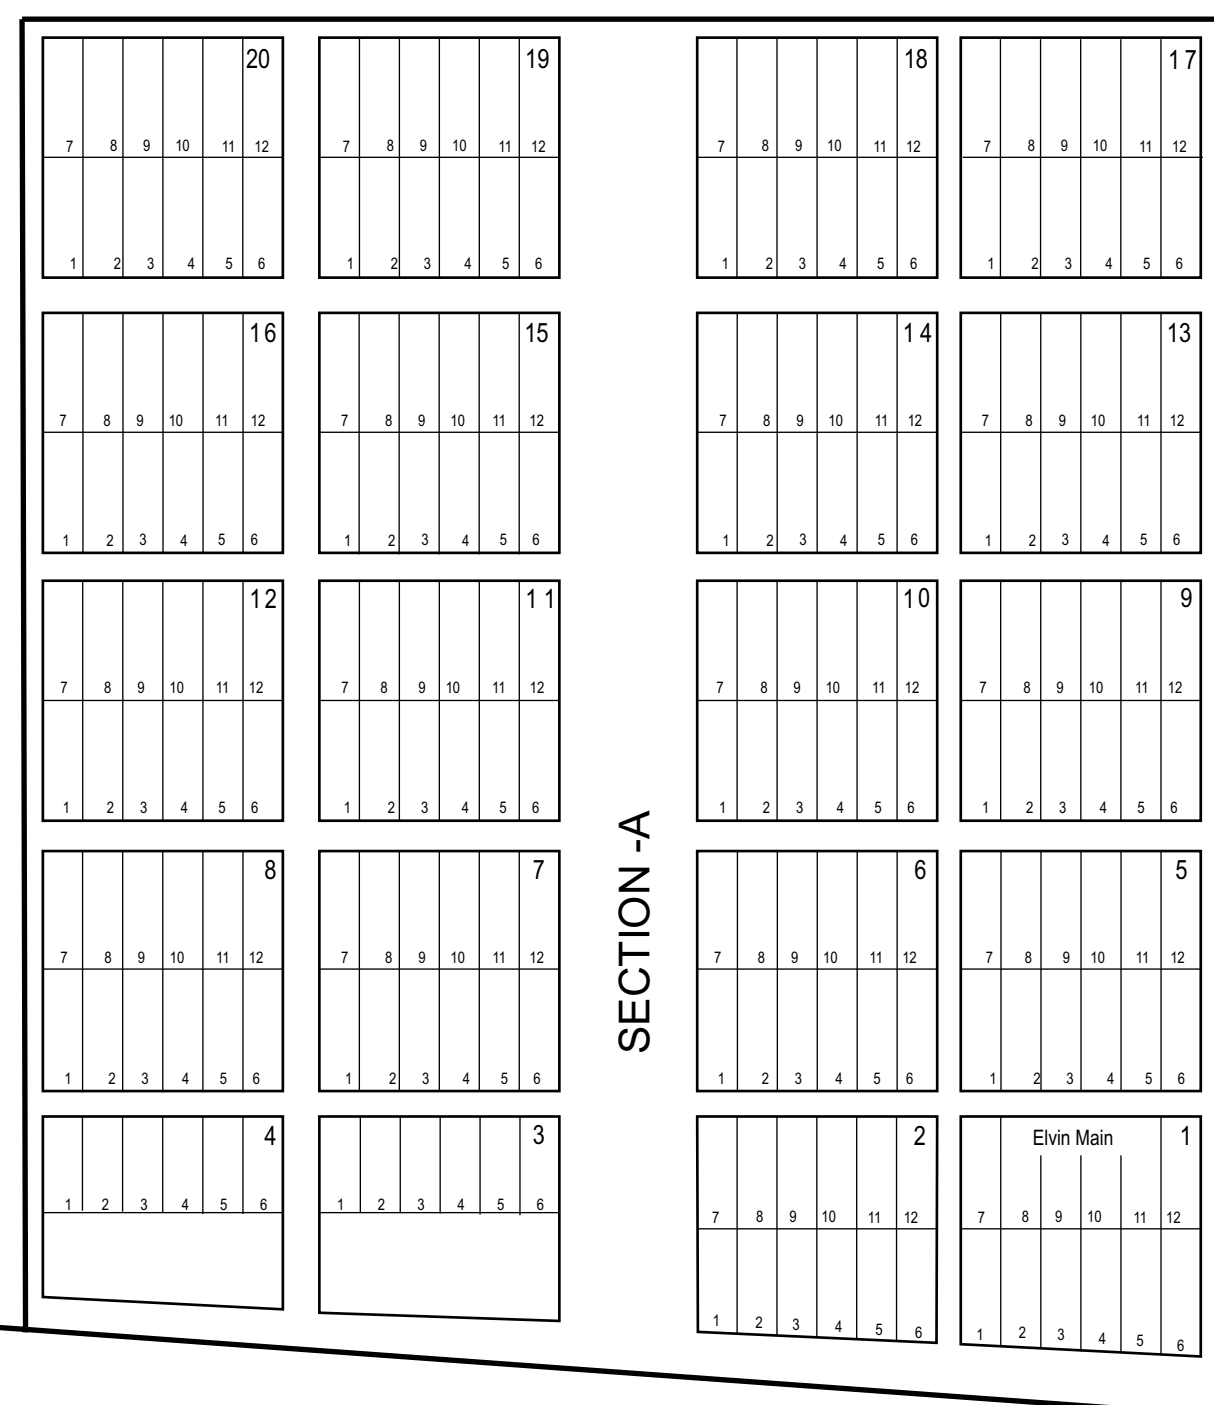
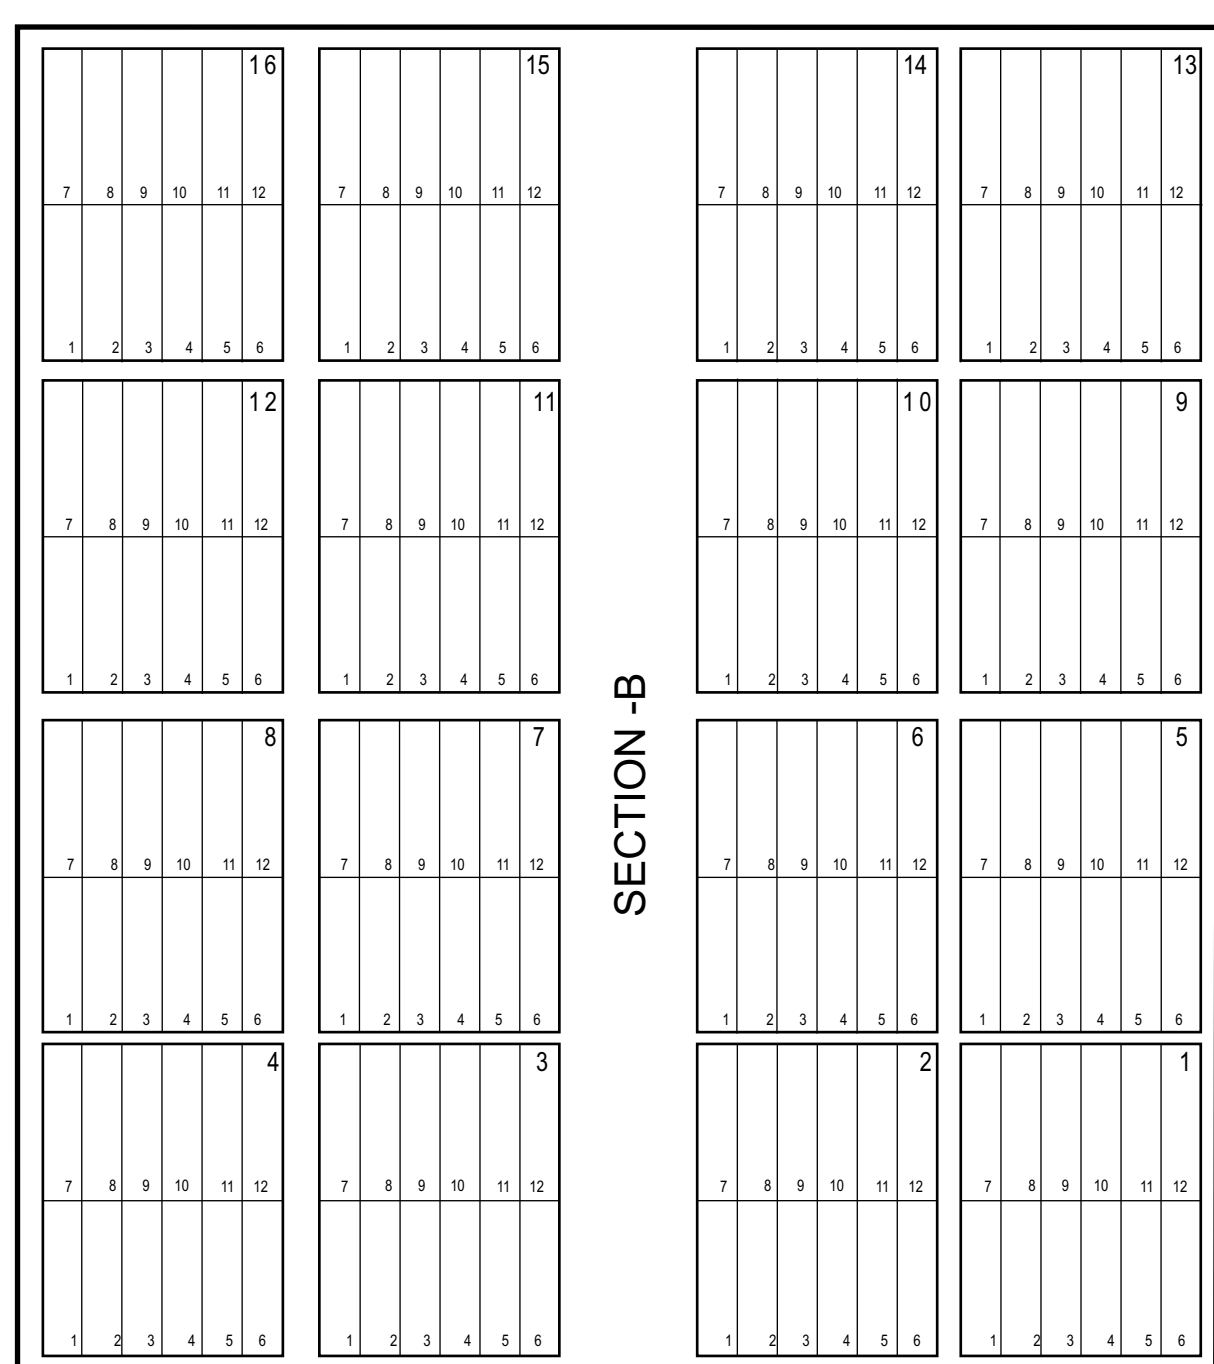


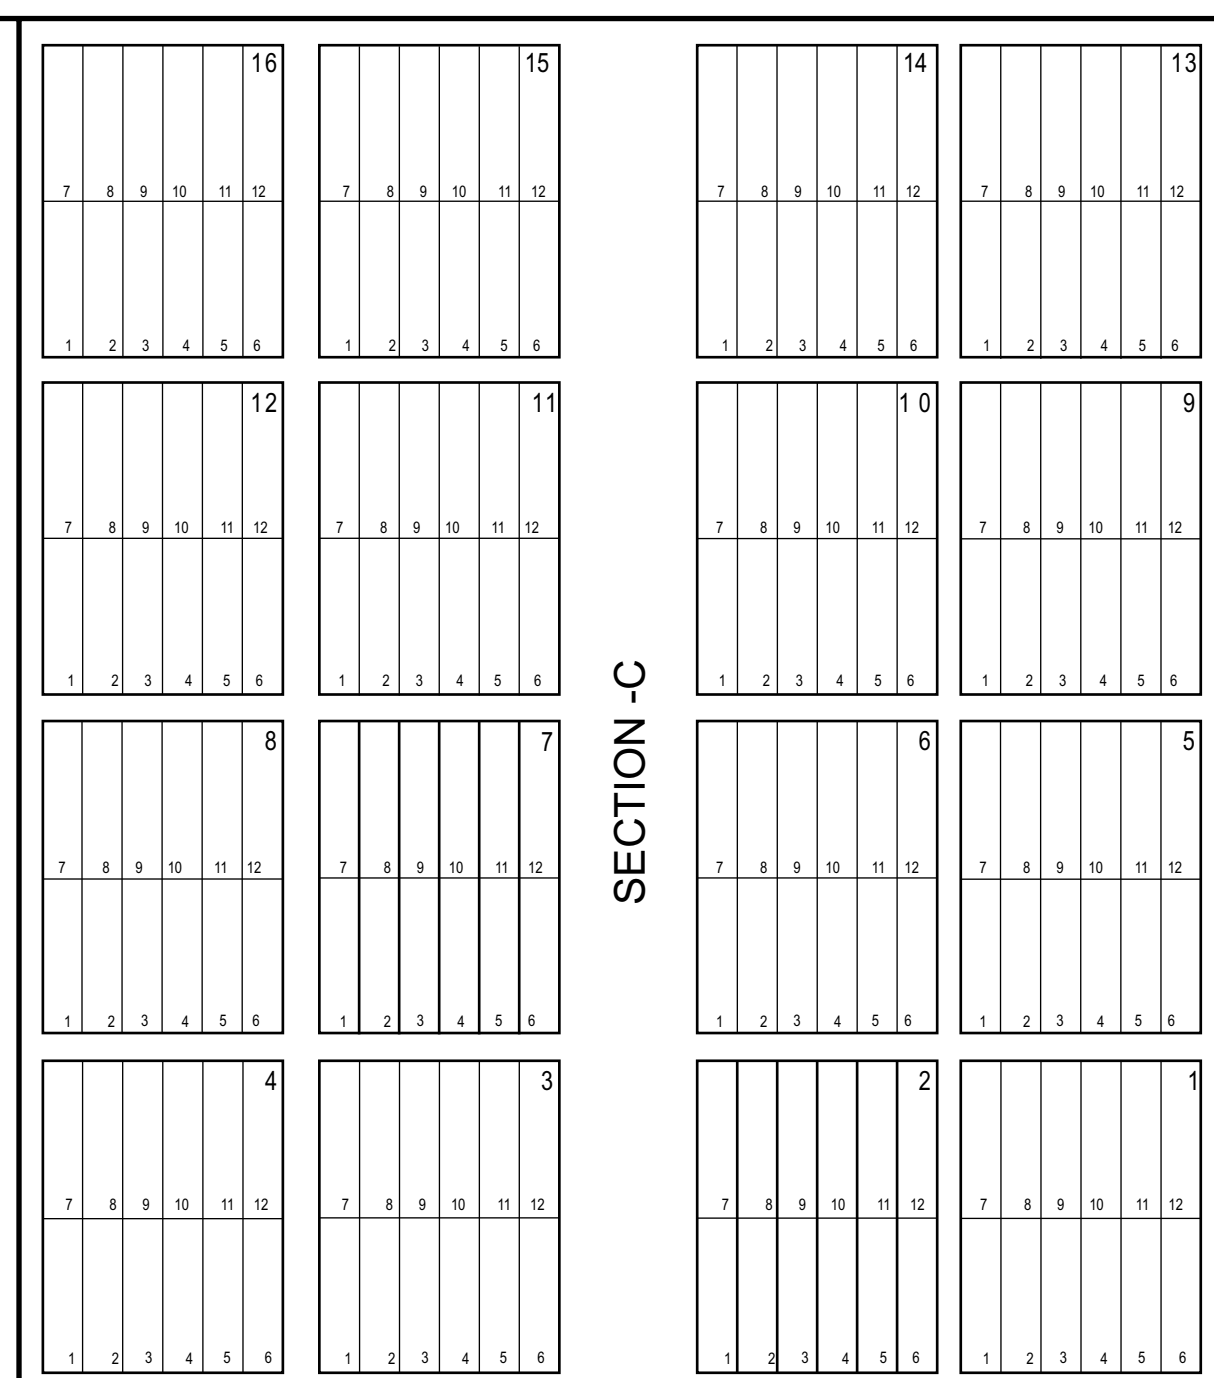

Methodist Church

BLACK STRAP RD


Methodist Cemetery

West Cumberland Maine

Plan View 2016

West Cumberland Maine

Plan View 2016

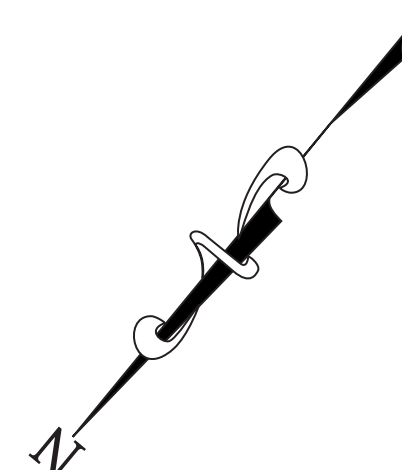

REVISED & COMPUTERIZED BY
TOPOGRAPHIX JANUARY 2010

REVISÉ SEPTEMBER 2016

FARRIS CEMETERY

PLAN VIEW

NOTE: The scale, grave location and measurements shown are for general reference use only. This is not a site surveyed document.

Scale 1" = 16'

Sheet 1 of 1

Copyright © 2016 by TOPOGRAPHIX® LLC

Disclaimer: The content of this map is based on documents and information supplied by the client. Accuracy of images are not suitable for engineering purposes. TOPOGRAPHIX® LLC assumes no responsibility for its content.

Originated September 23, 1935
by S. S. Lowe-HH Sweetser - Engrs.