


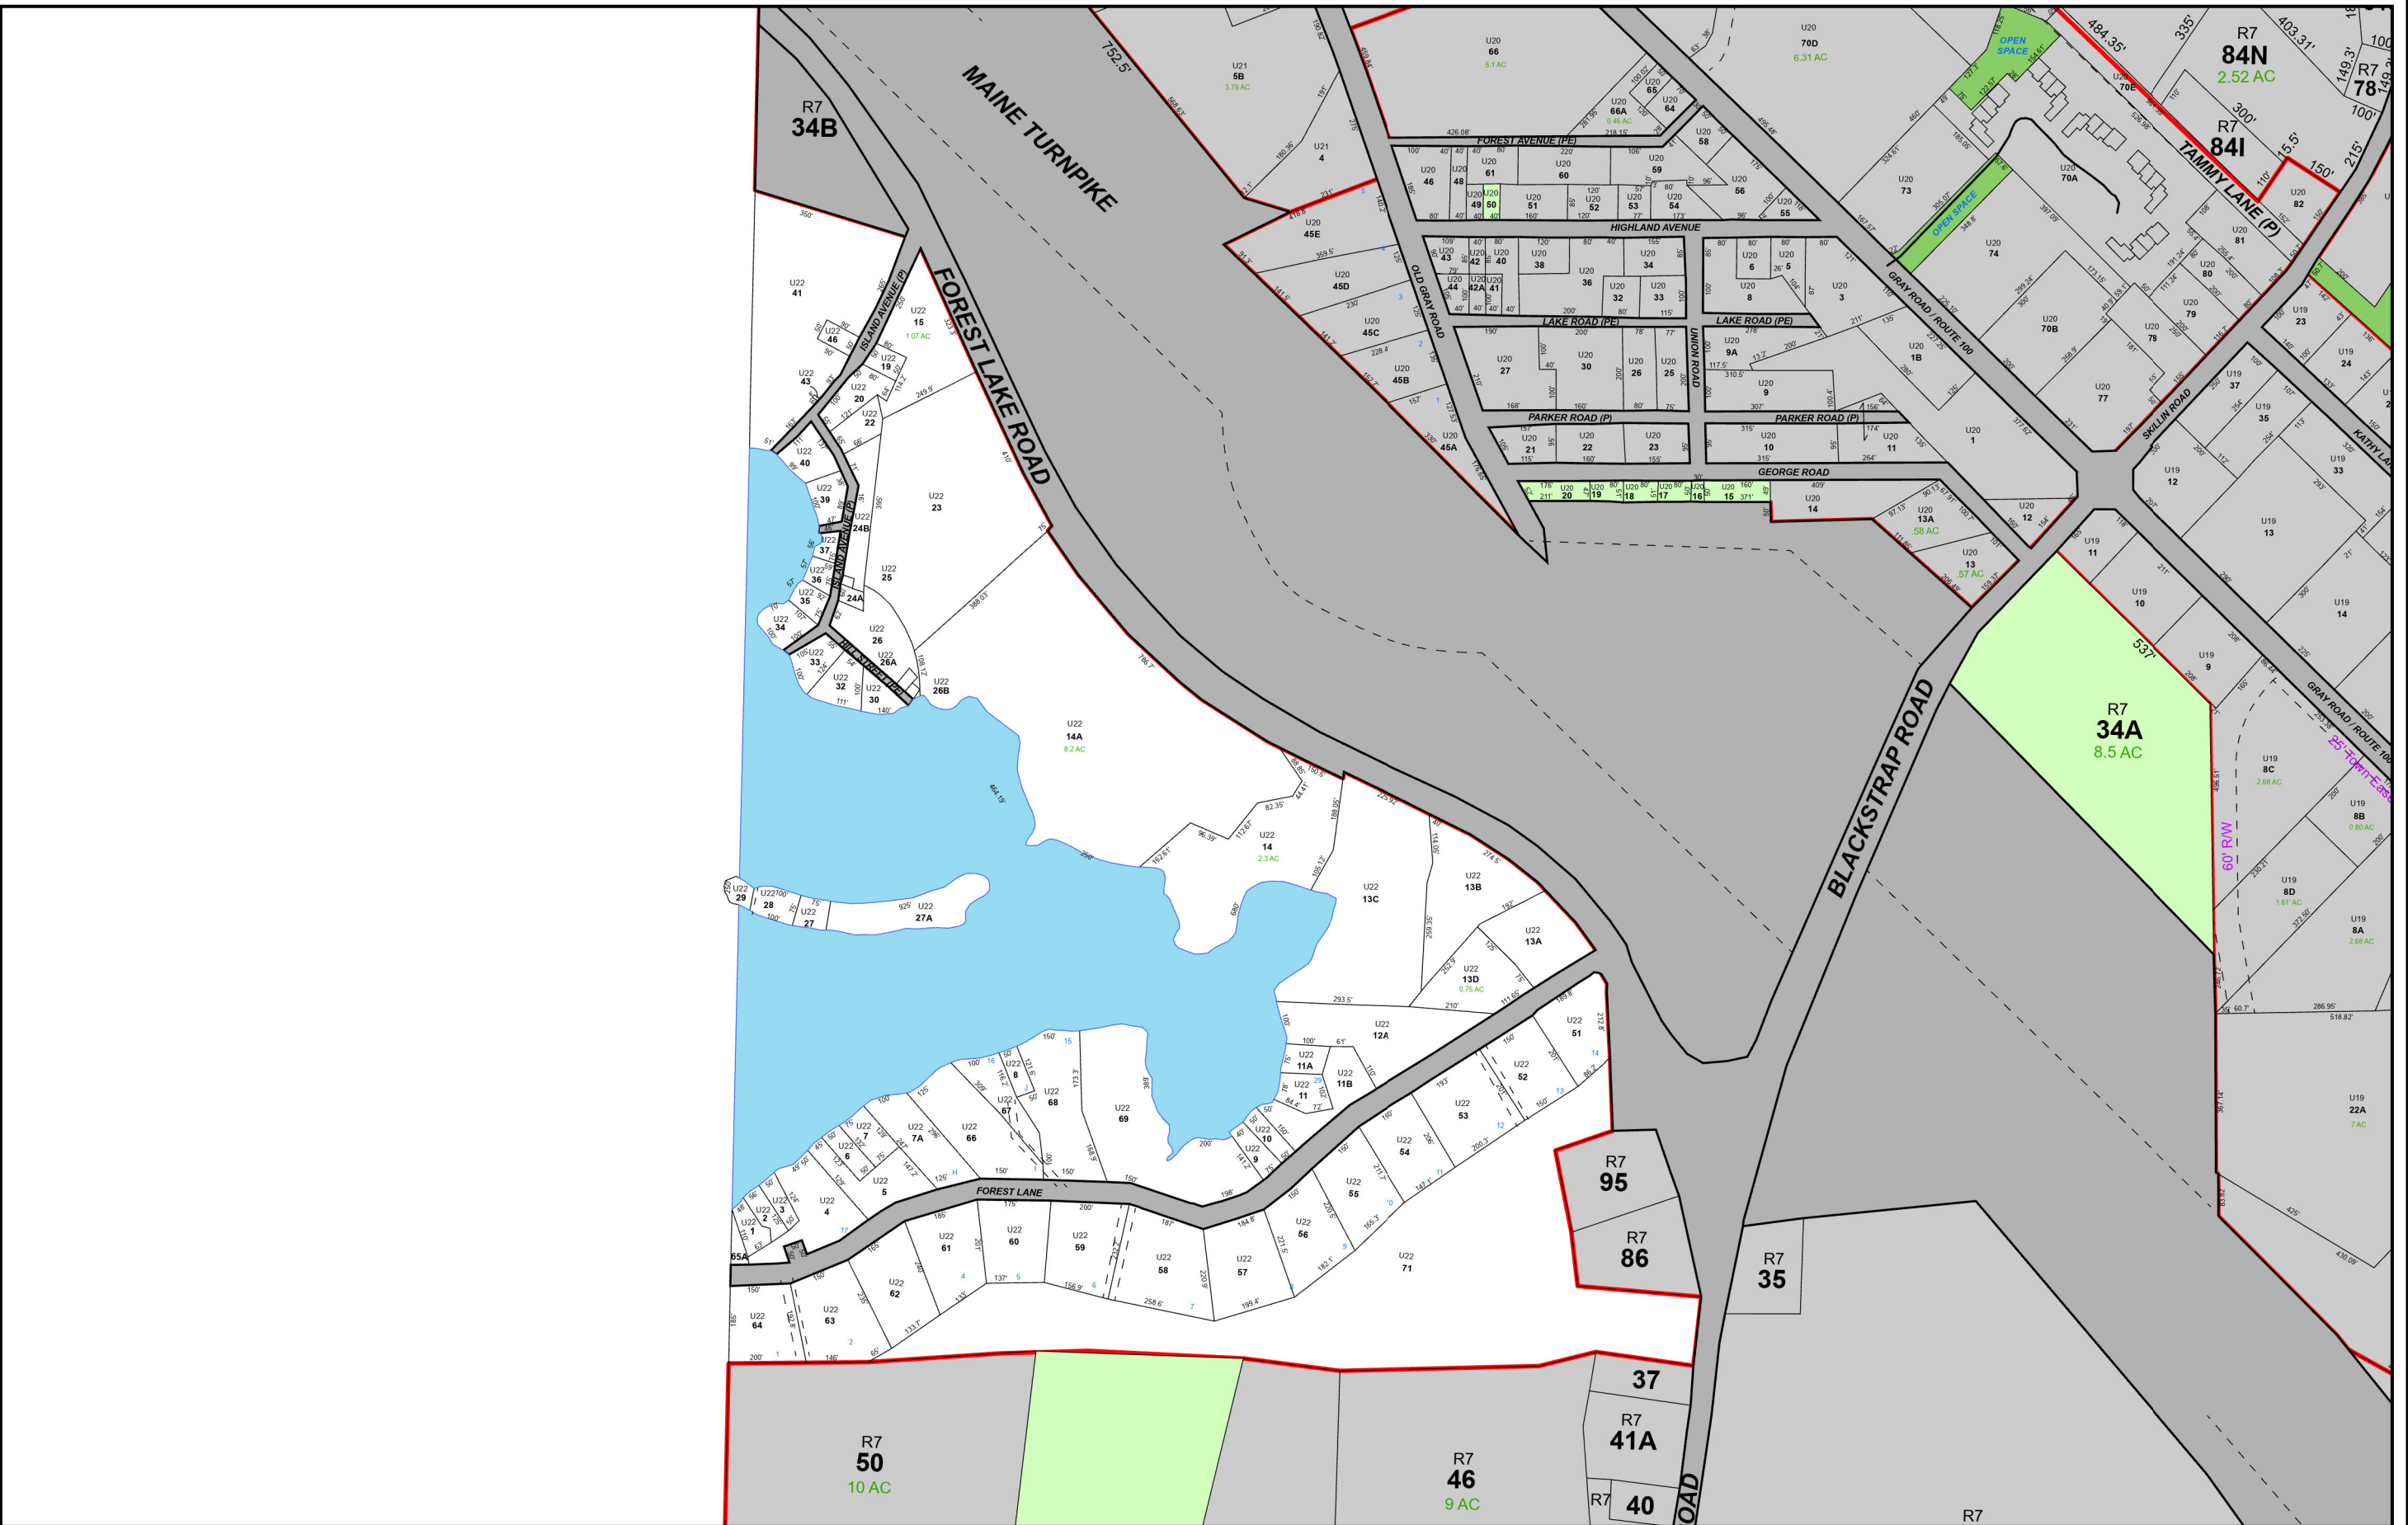

Maps Prepared by: VIEWSHED Yarmouth, ME 207.846.2355 www.viewshed.net Tax Sheets are intended for assessing purposes only. Boundary locations are approximate and should not be used for conveyance of property.	Legend <table border="0"><tr><td>— ROW/Easements</td><td>Green Box: Town Owned or Cemetery</td><td>Orange Box: Utility</td></tr><tr><td>Black Box: Parcels</td><td>Dark Green Box: Open Space</td><td>Yellow Box: Railroad</td></tr><tr><td>Green Box: Farmland and Tree Growth</td><td>Purple Box: ROW</td><td>Gray Box: Roads</td></tr><tr><td></td><td></td><td>Blue Box: Water</td></tr></table>	— ROW/Easements	Green Box: Town Owned or Cemetery	Orange Box: Utility	Black Box: Parcels	Dark Green Box: Open Space	Yellow Box: Railroad	Green Box: Farmland and Tree Growth	Purple Box: ROW	Gray Box: Roads			Blue Box: Water	Town of Cumberland, Maine	Index Map			Cumberland Tax Map U22 Map updated to: April 1, 2023
— ROW/Easements	Green Box: Town Owned or Cemetery	Orange Box: Utility																
Black Box: Parcels	Dark Green Box: Open Space	Yellow Box: Railroad																
Green Box: Farmland and Tree Growth	Purple Box: ROW	Gray Box: Roads																
		Blue Box: Water																