

# SANITARY SEWER SERVICE LOCATION

Town, City of: Cumberland

Date Installed 9-14-83

Street Pine Lane

Type, Size of Service Pipe 6" PVC


Connection at Sewer Main TEE

Occupant \_\_\_\_\_

Depth, End of Service Pipe 7'


Owner Robert Whitmore III

Length of Service Pipe Laid 19'

C-2-C 377

Measured, Located By R.P. C. S.

Project Contractor R.J. Goulin, C. S.

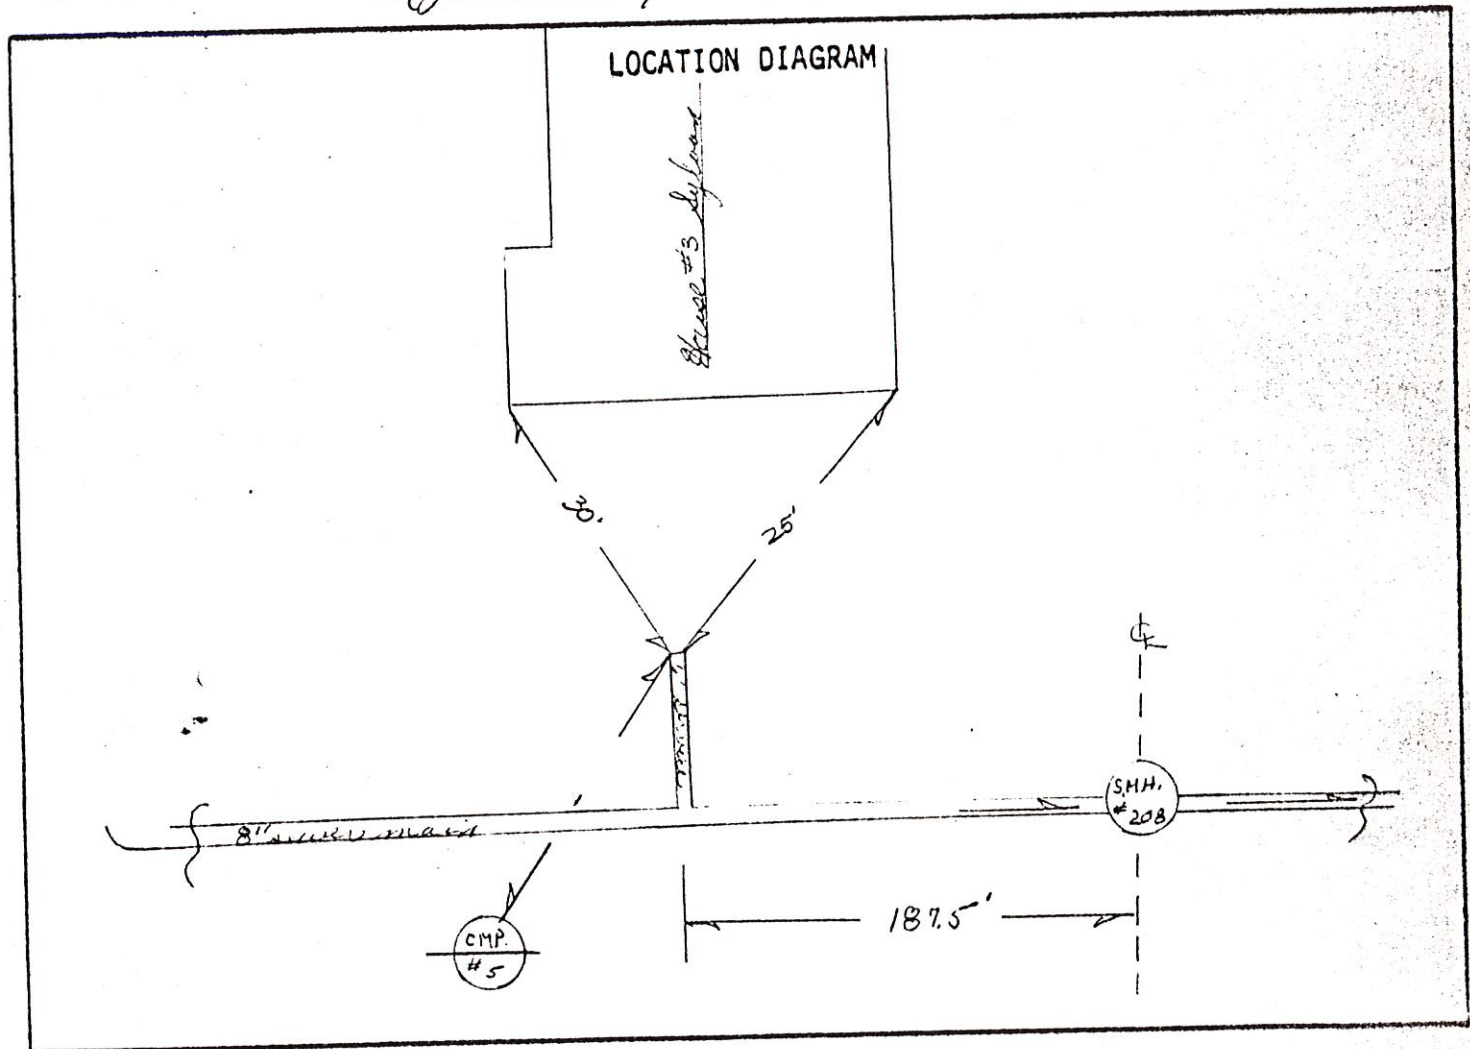

Remarks:

\_\_\_\_\_

\_\_\_\_\_

\_\_\_\_\_

\_\_\_\_\_

\_\_\_\_\_

# SANITARY SEWER SERVICE LOCATION

Town, City of: Cumberland

Date Installed 9-14-83

Type, Size of Service Pipe 6" PVC

Connection at Sewer Main TEE

Depth, End of Service Pipe 7'

Length of Service Pipe Laid 17'

Measured, Located By G.P. C. D. L.

Street Pine Lane


Dwelling No. #4 Sylvan Lane

Occupant \_\_\_\_\_

Owner Walter Brown

E-2-C 384

Project Contractor G.J. Irons, C. Sons

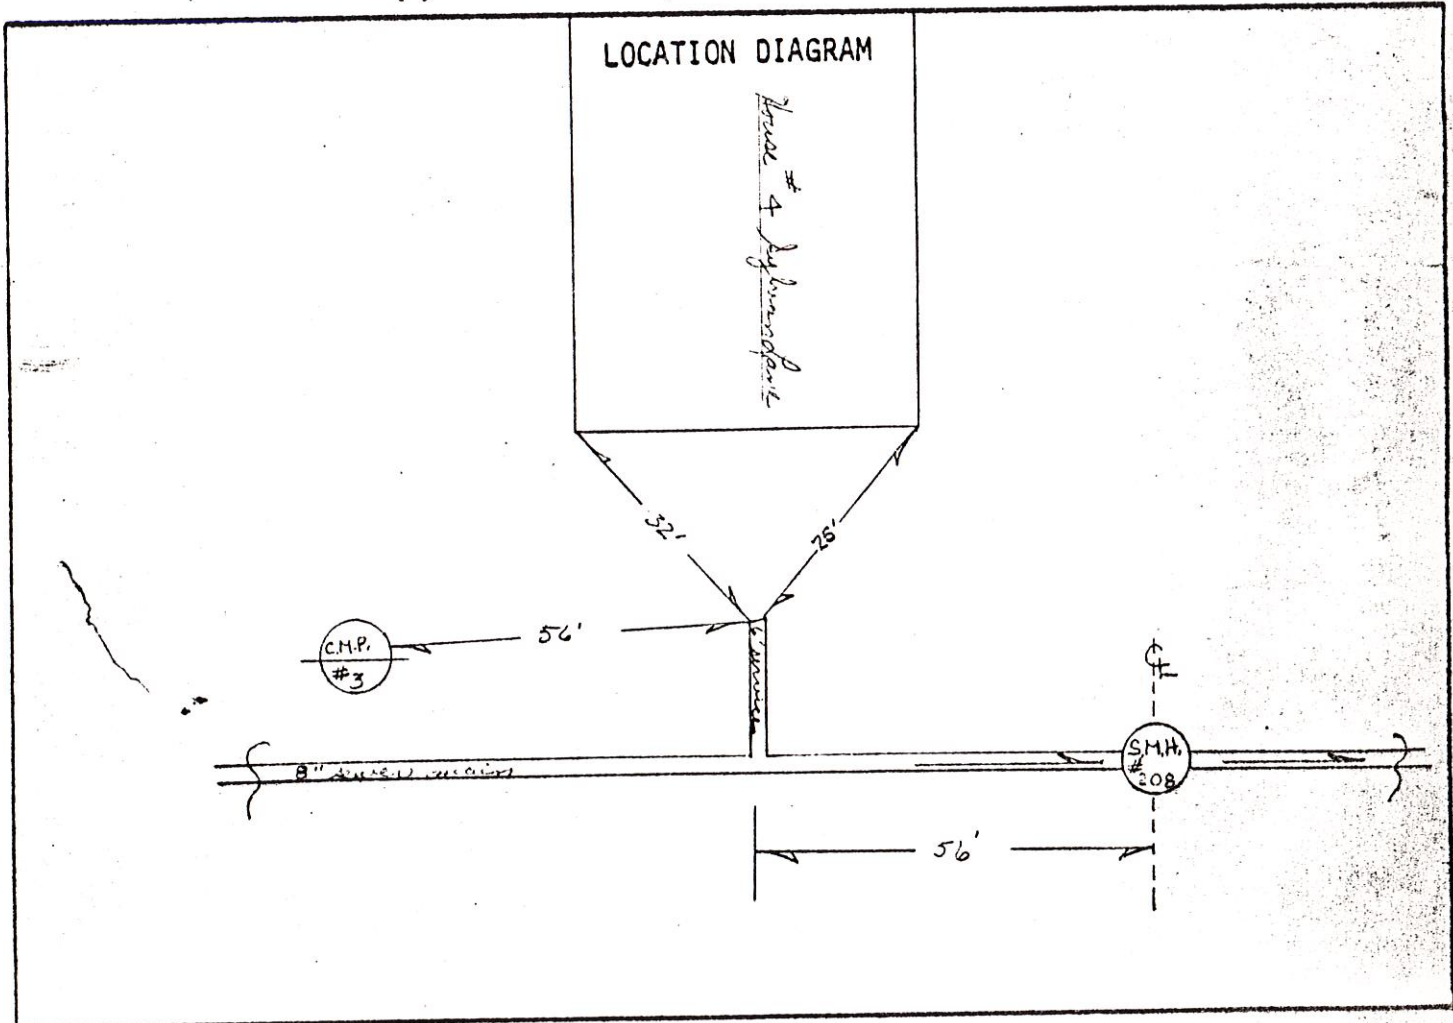

Remarks:

\_\_\_\_\_

\_\_\_\_\_

\_\_\_\_\_

\_\_\_\_\_

\_\_\_\_\_

# SANITARY SEWER SERVICE LOCATION


Date Installed 9-16-83

Street Pine Lane

Type, Size of Service Pipe 6" PVC

Dwelling No. #5 Sylvan Lane

Connection at Sewer Main Saddle

Occupant \_\_\_\_\_

Depth, End of Service Pipe 5.0'


Owner F. Brent Bradford

Length of Service Pipe Laid 34'

C-2-C 337

Measured, Located By R.C. & D.S.

Project Contractor R.J. Shondy & Sons

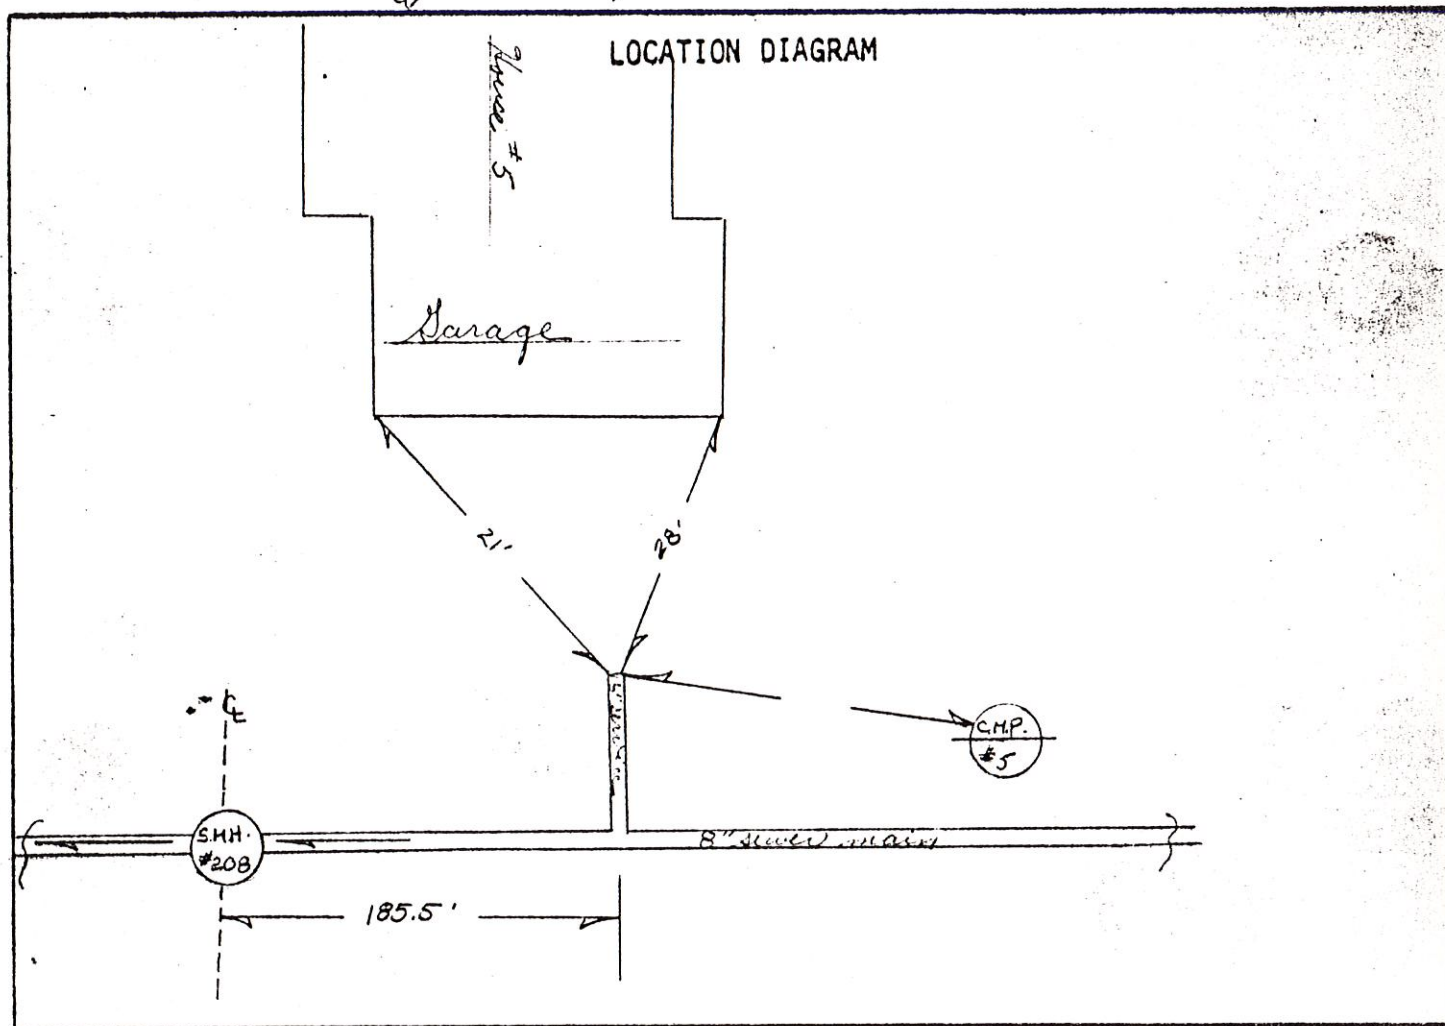

Remarks:

\_\_\_\_\_


\_\_\_\_\_

\_\_\_\_\_

\_\_\_\_\_

\_\_\_\_\_

# SAMPLE BUILDING SEWER SKETCH

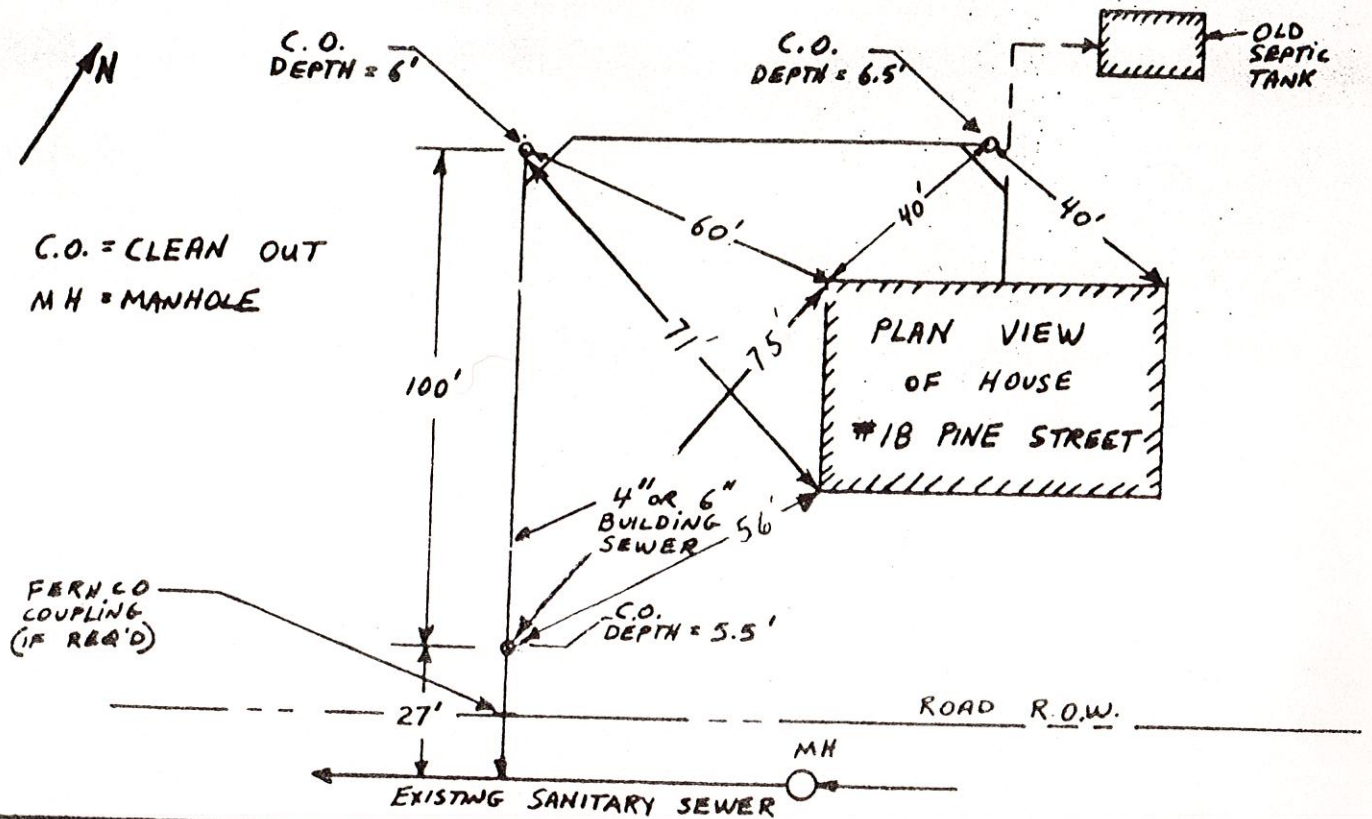

NAME: Brown, Walter  
 ADDRESS: 4 Sylvan Ln  
 CONTRACTOR: Scott Angus

DATE: 6-15-84  
 COLLECTOR OR INTERCEPT

